





FRONT ELEVATION

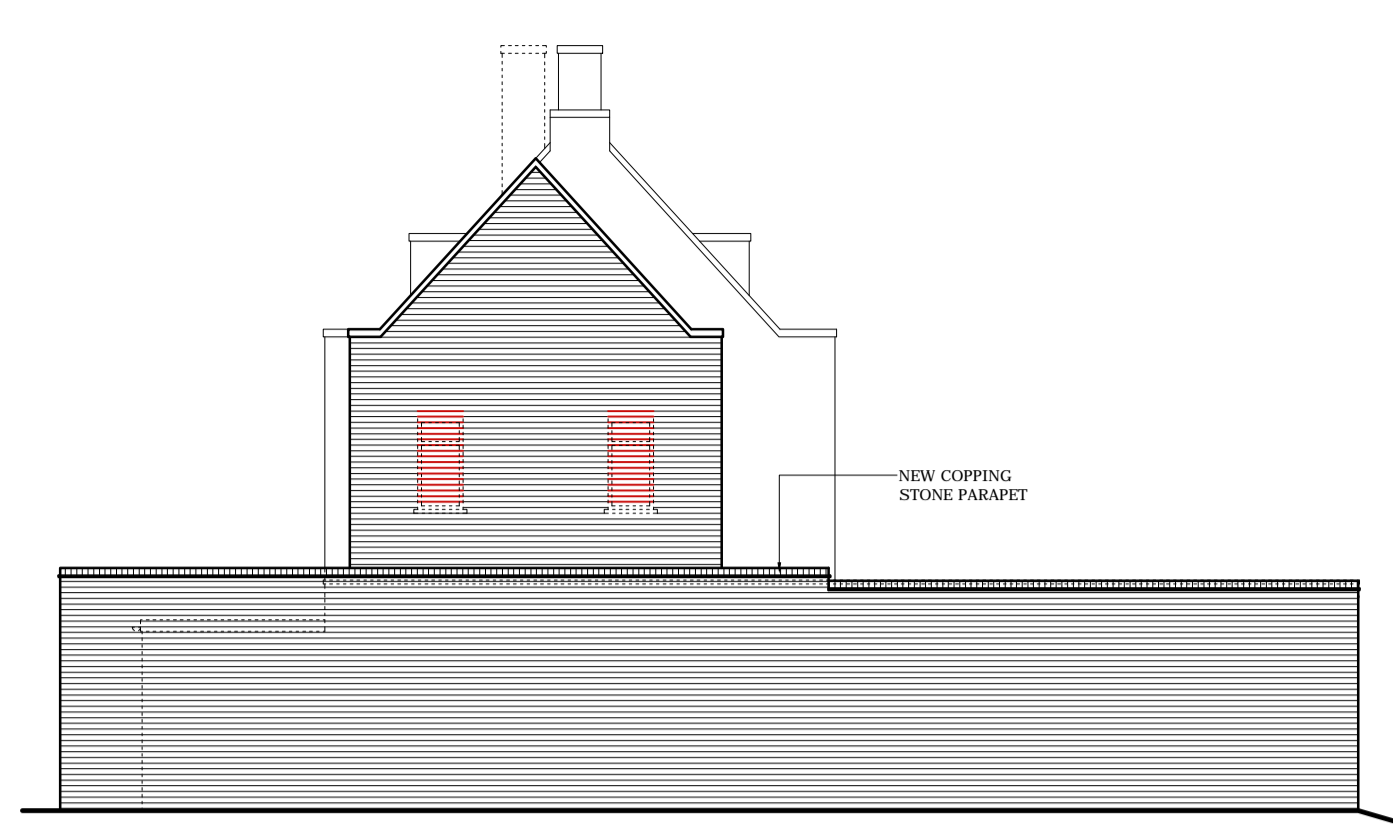


SIDE ELEVATION




REAR ELEVATION

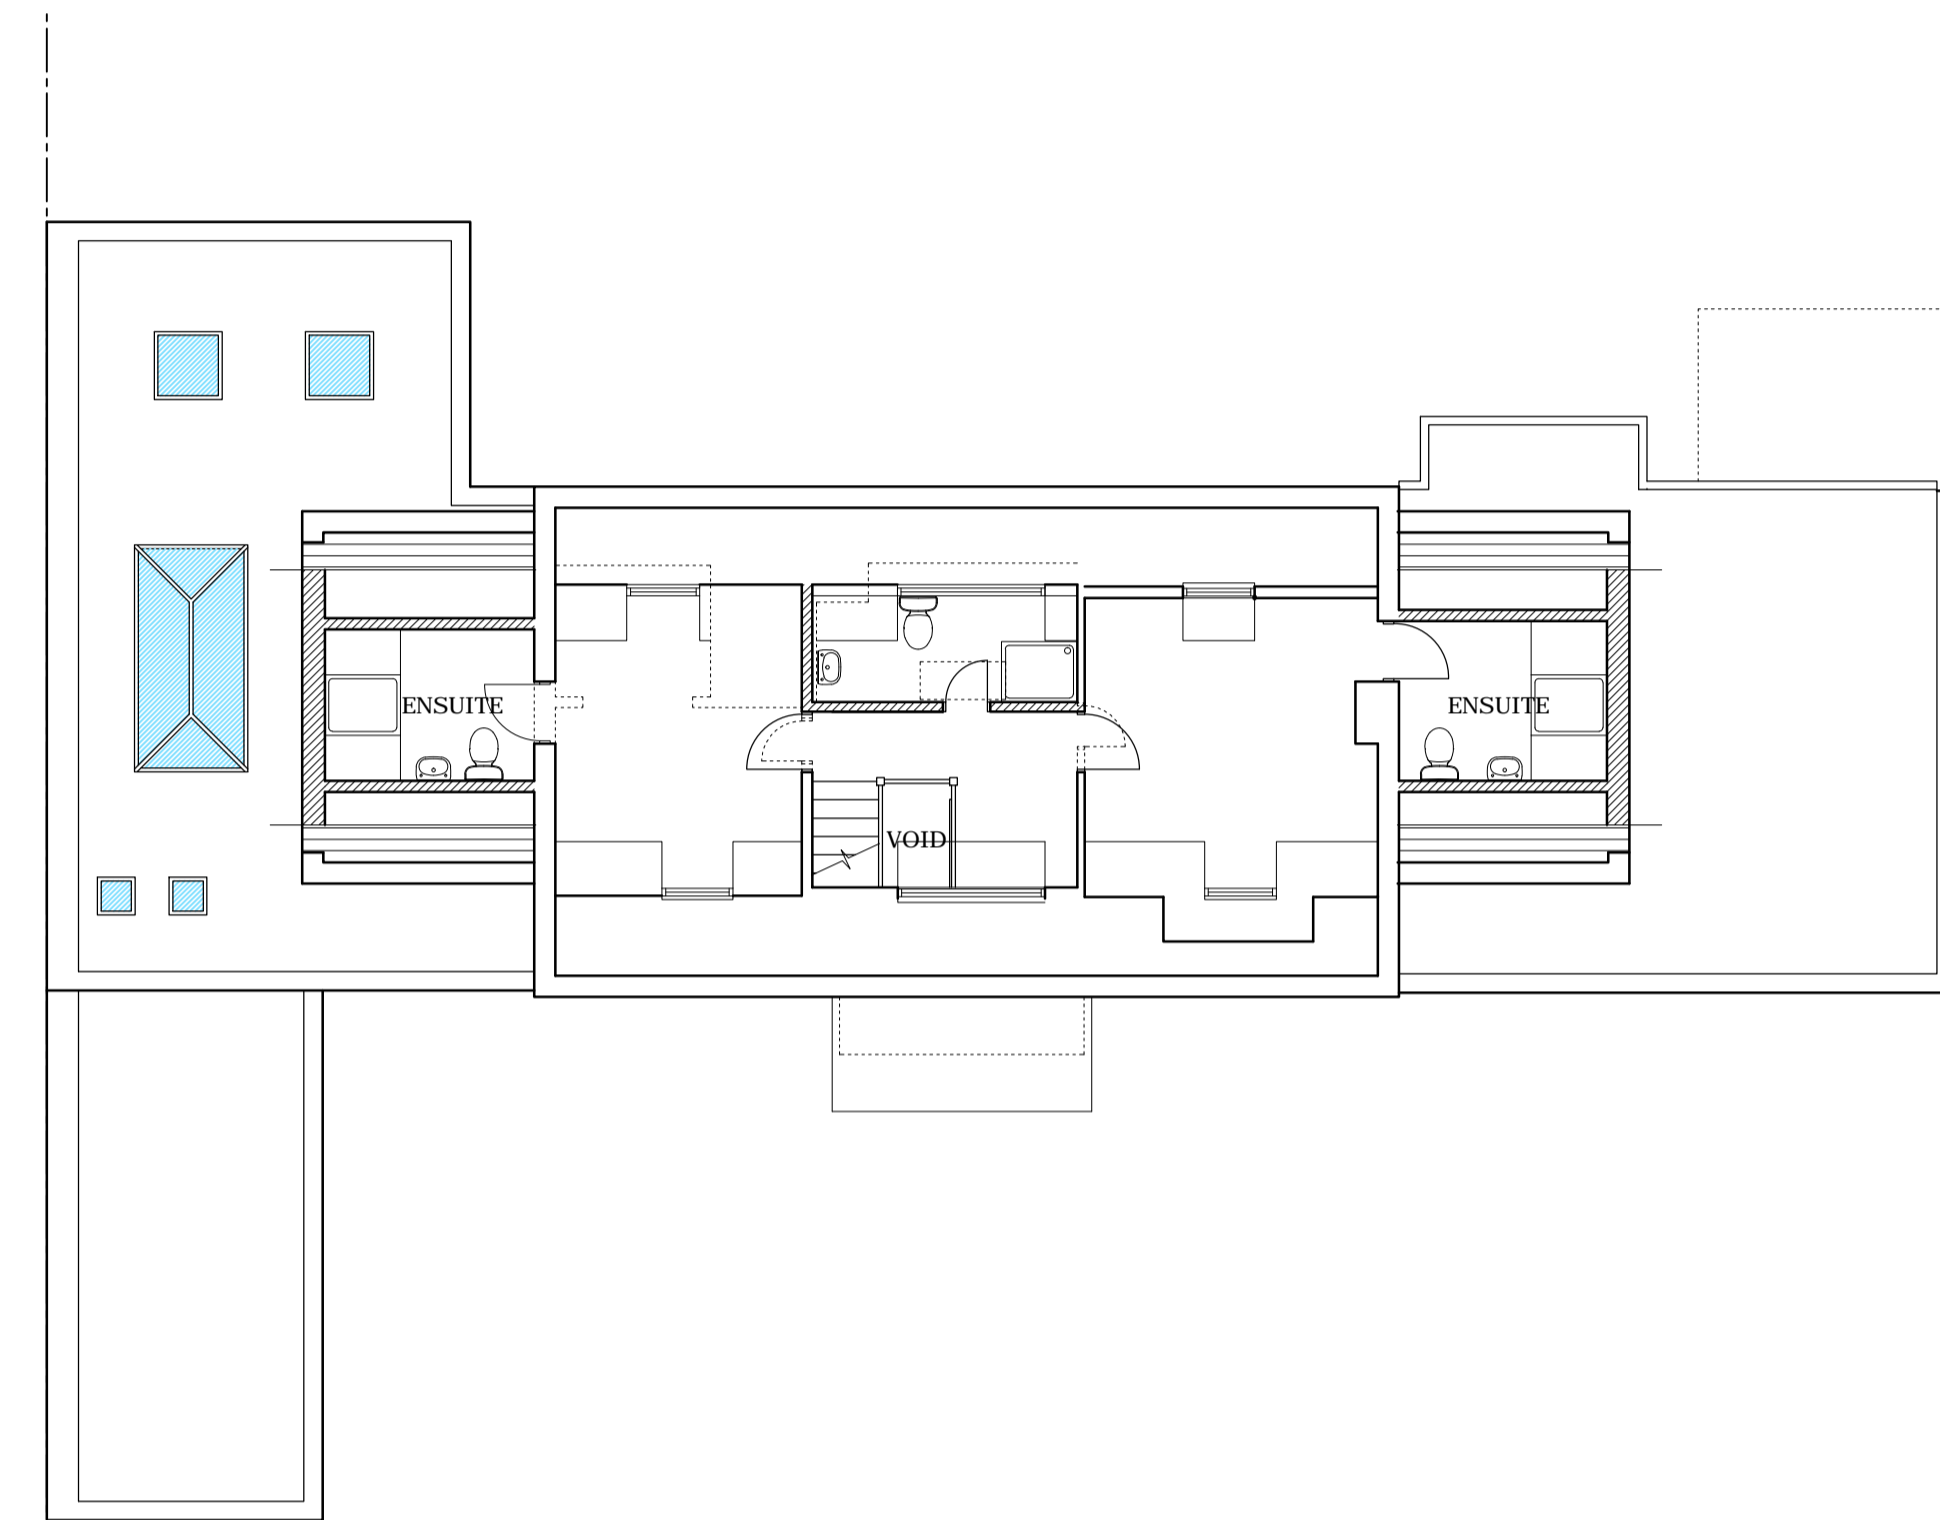


LOFT FLOOR PLAN

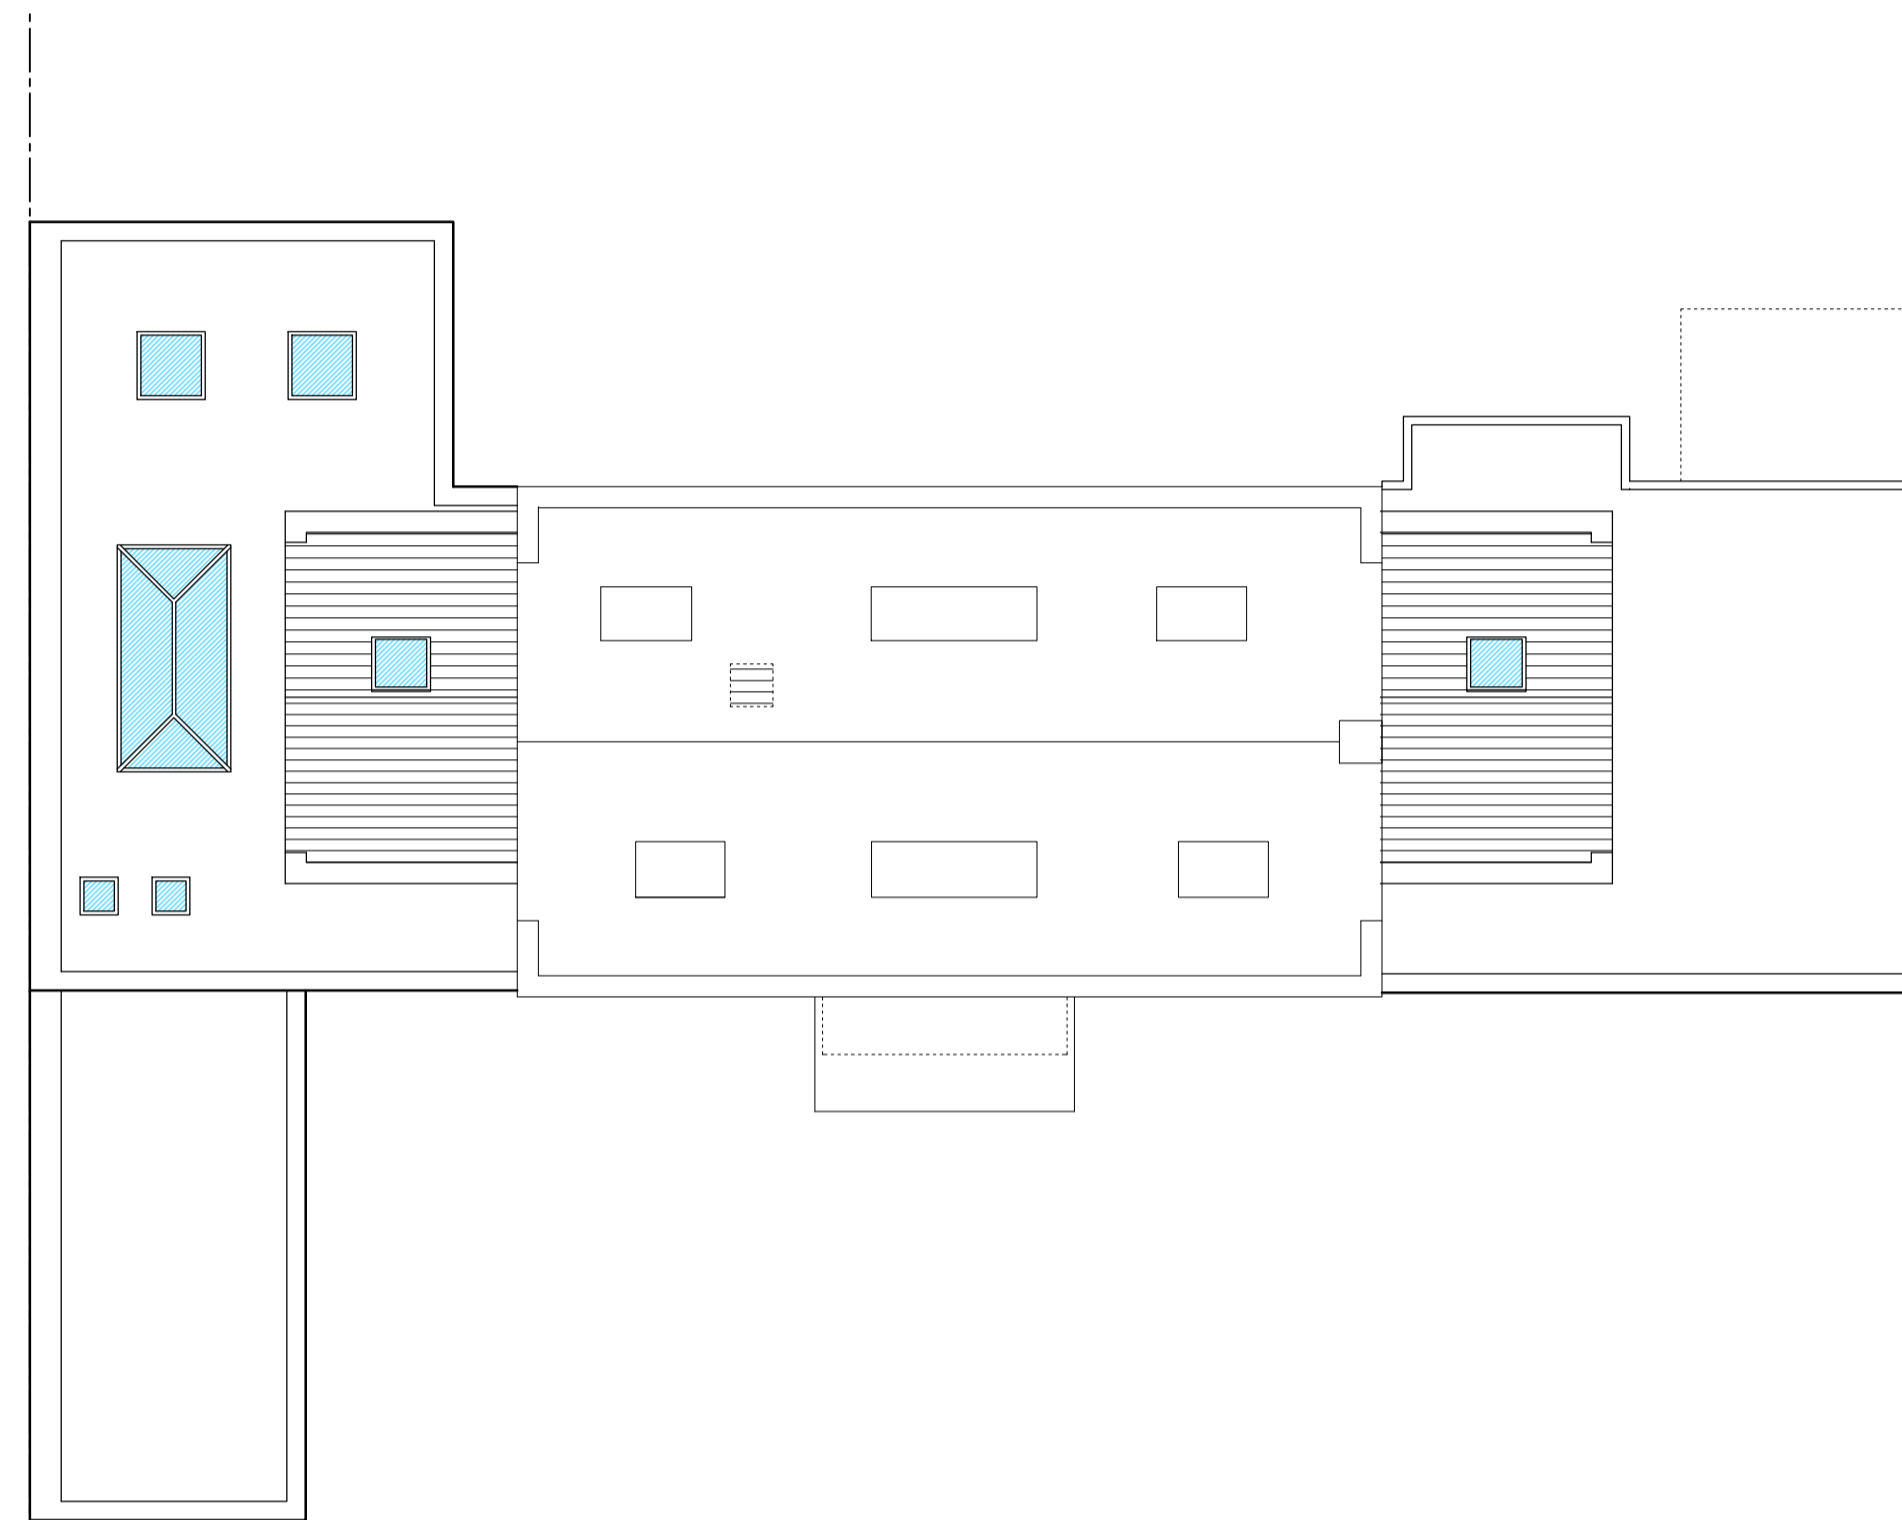


ROOF PLAN

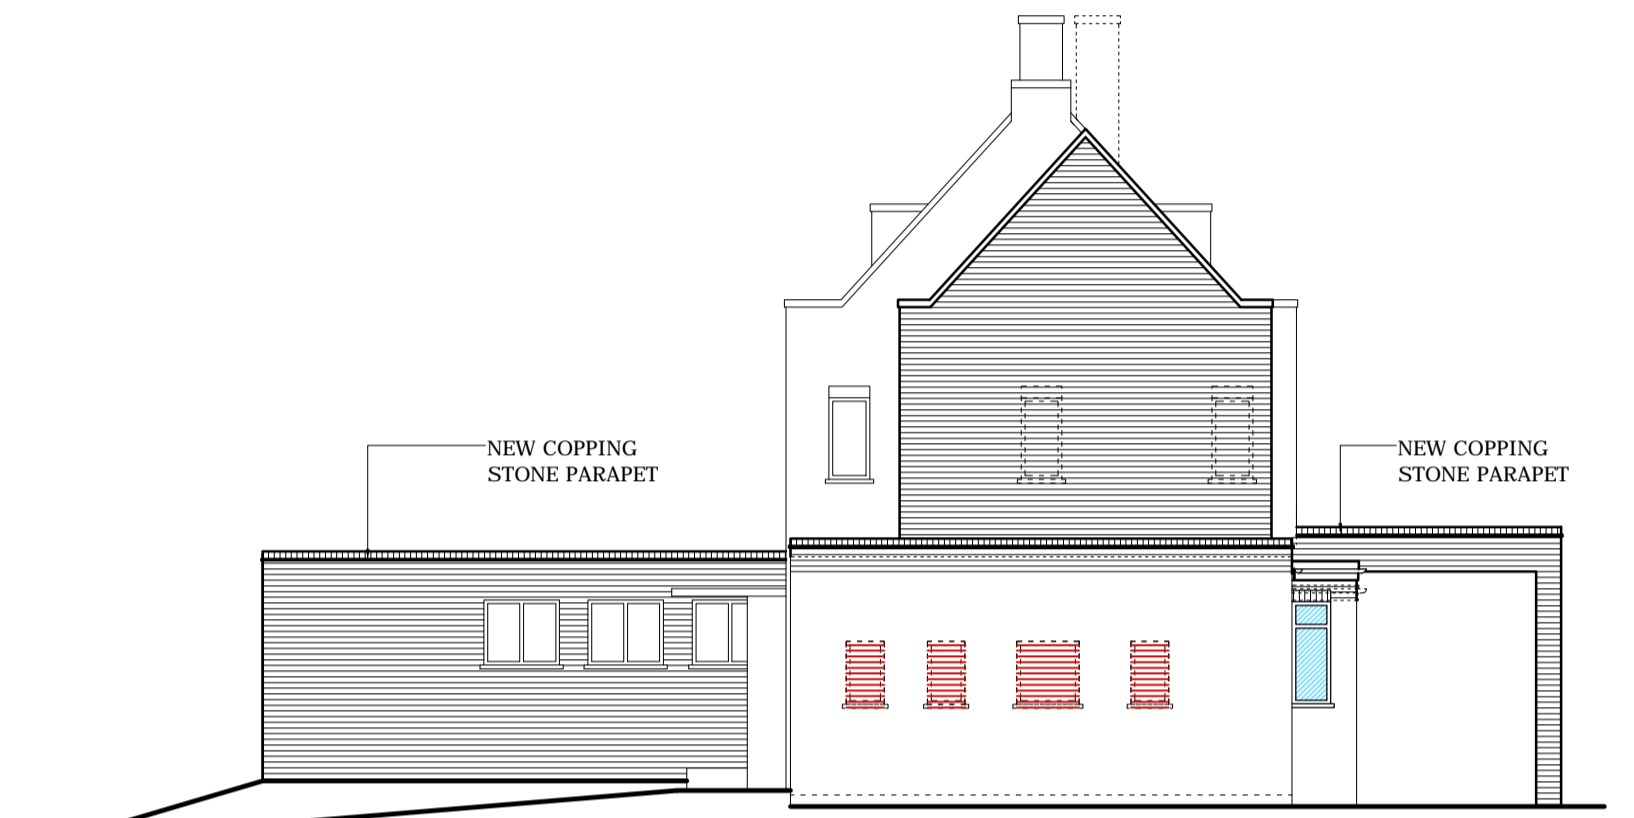

SIDE ELEVATION

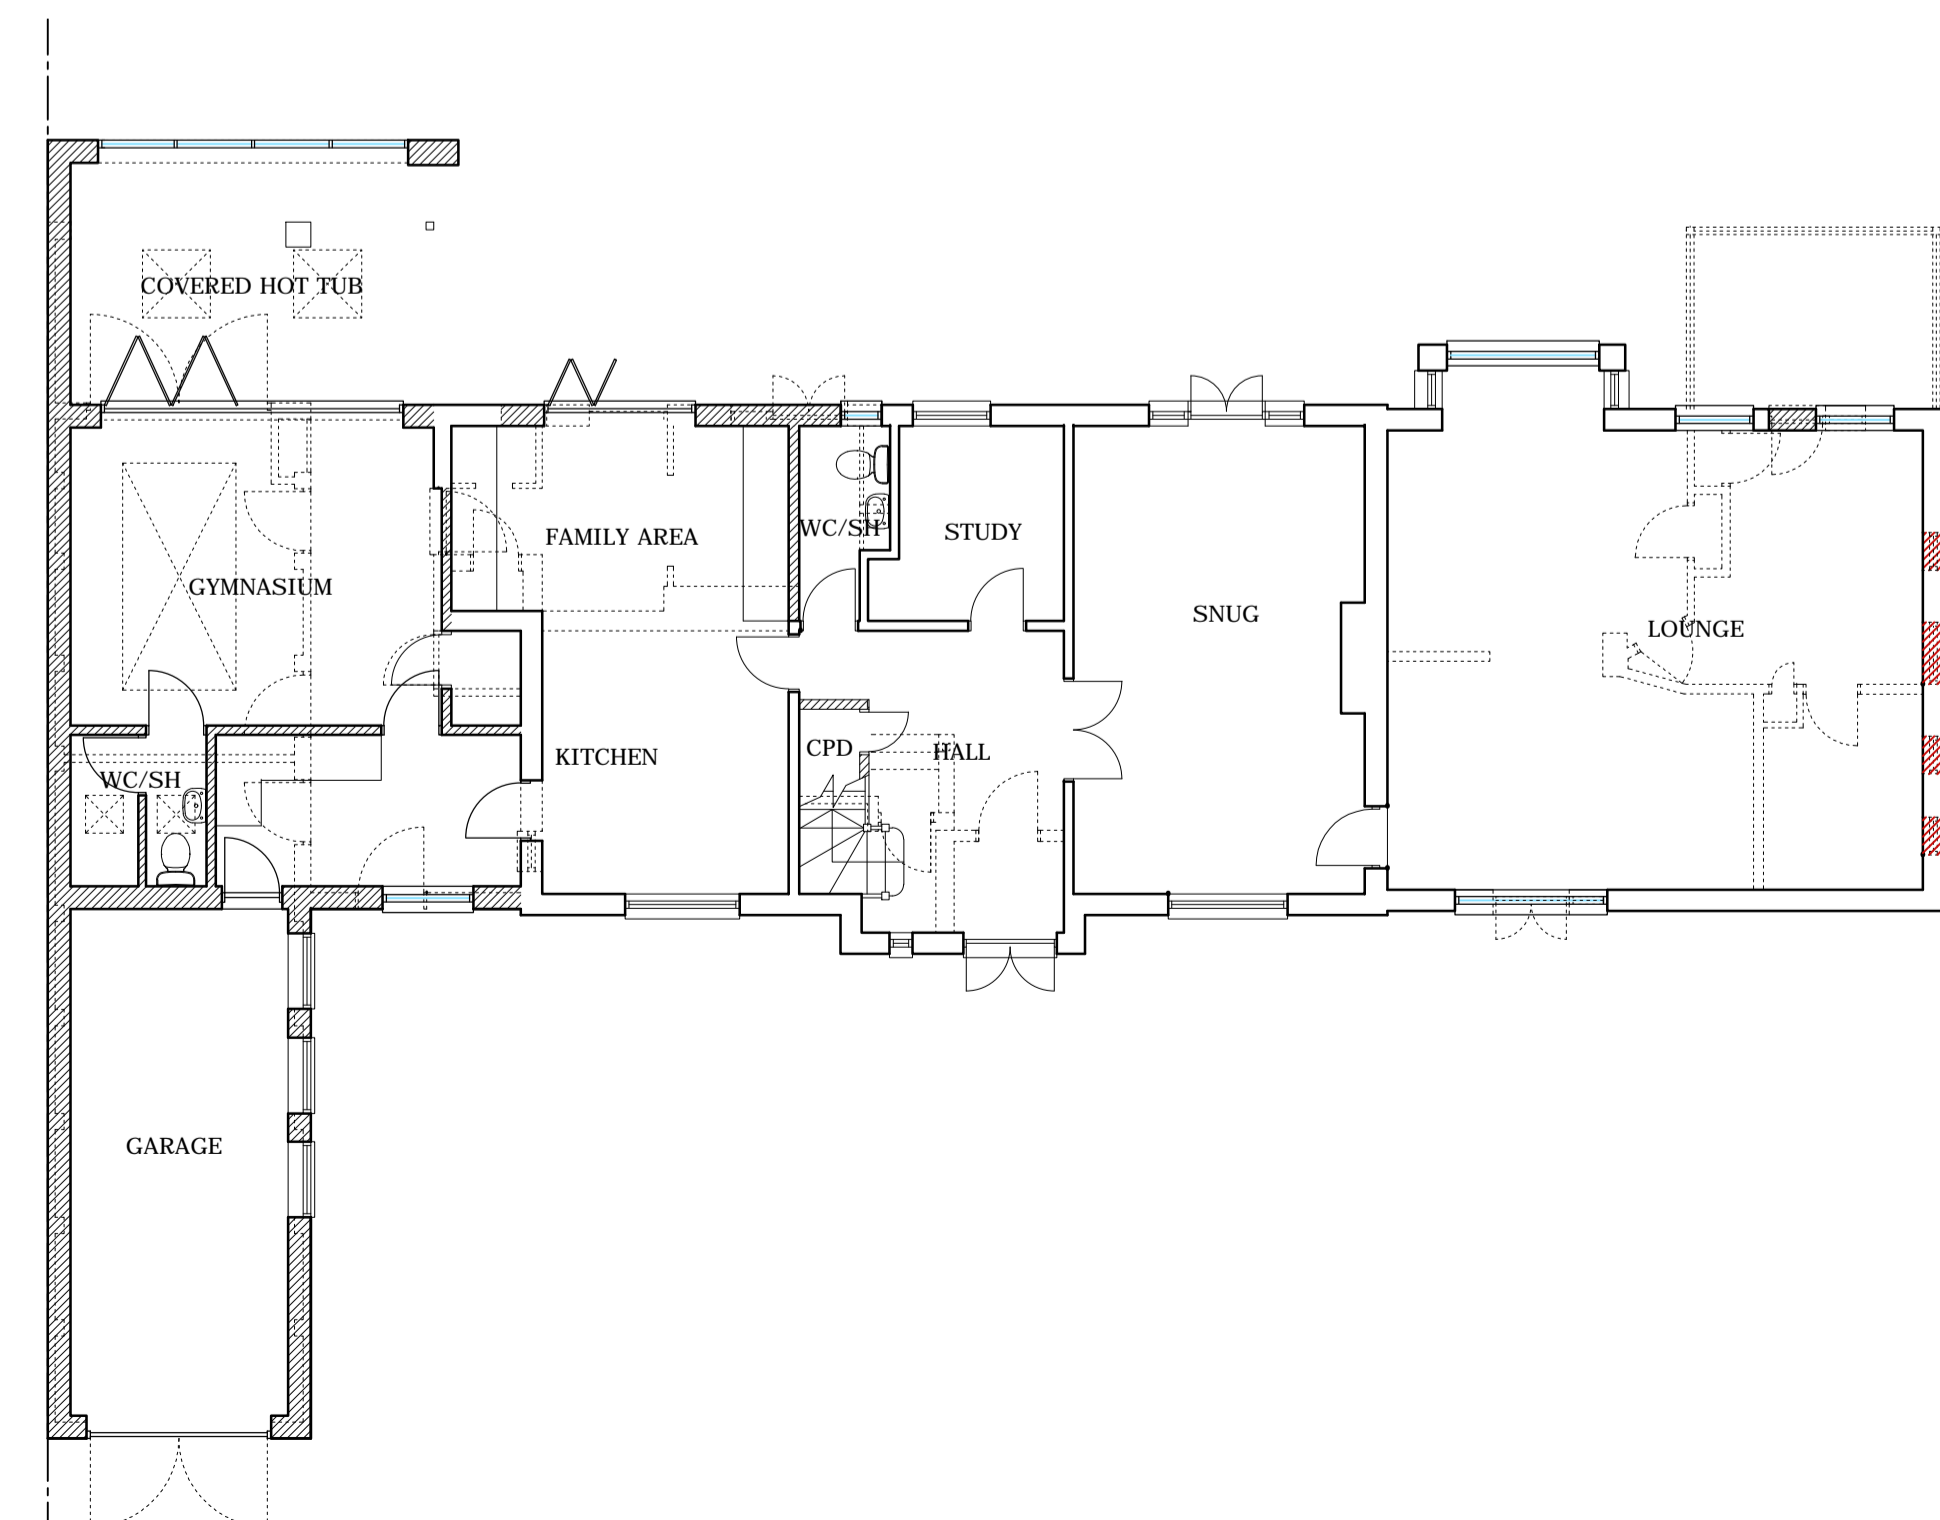

GROUND FLOOR PLAN

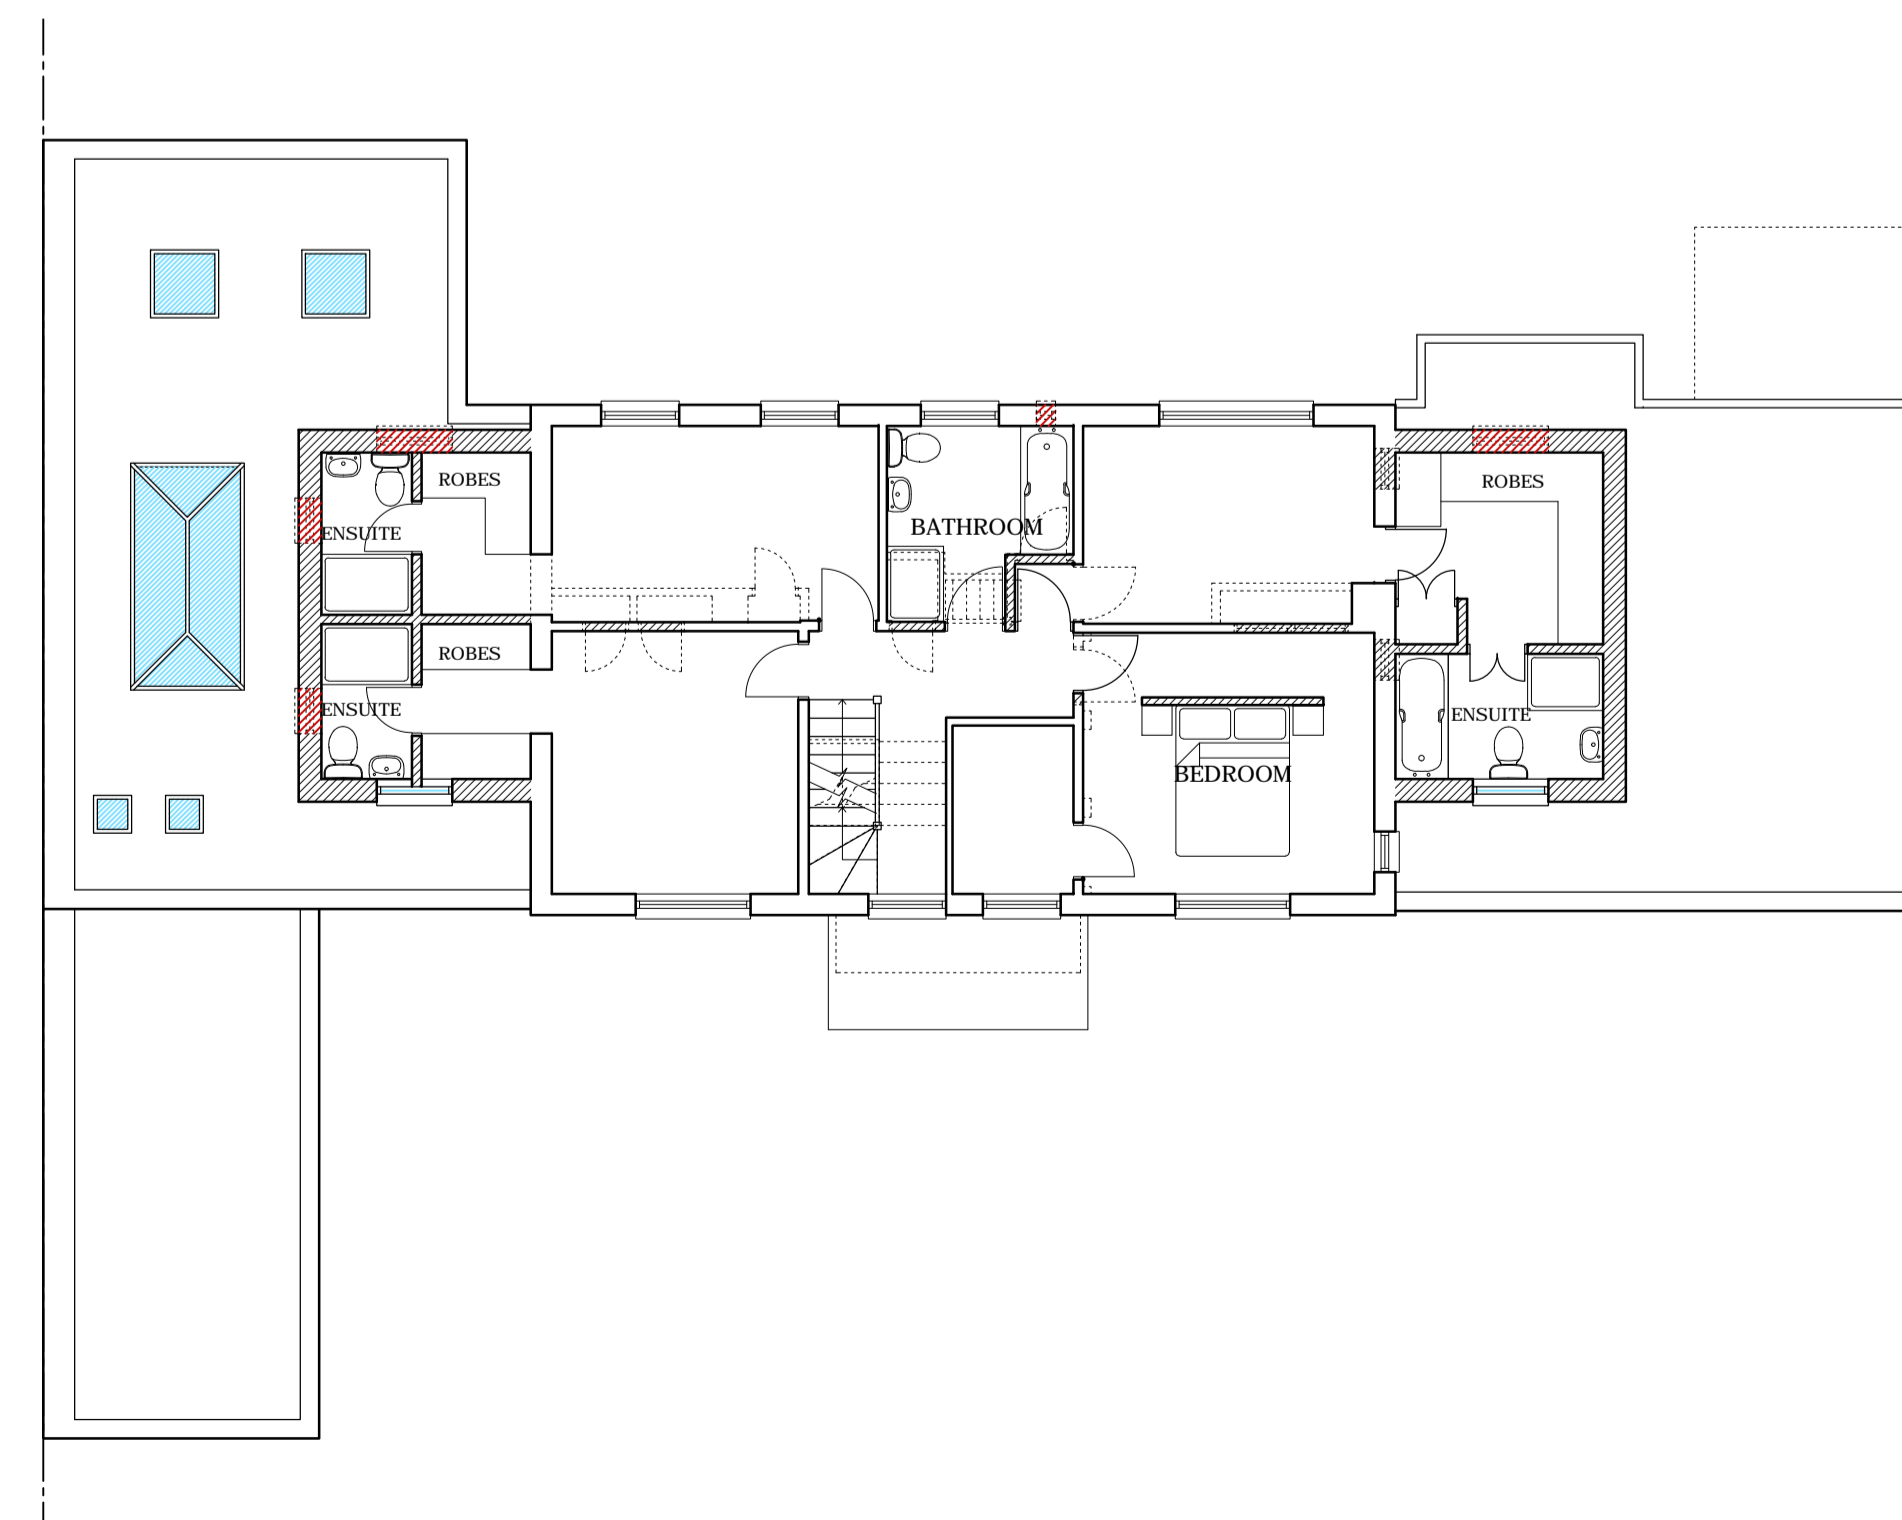

FIRST FLOOR PLAN



THIS DRAWING PRINTED ON A1 SIZE PAPER



HOME EXTENSION DESIGNS  
 60 BRIDGE ROAD EAST  
 WELWYN GARDEN CITY  
 HERTS AL7 1JU  
 tel : 01707 393971  
 fax : 01707 393980  
 e:stuartc@hed.co.uk

PROJECT: 7 DENSLEY CLOSE,  
 WELWYN GARDEN CITY,  
 HERTS.

Drawing Title: PROPOSED PLANS AND ELEVATIONS

Drawn By: DAMIEN Scale: 1:100 Date: APR 2013  
 City Status: PLANNING Checked:  
 Drawing No: 3018-P03 Revision: C