


EXISTING STREETSCENE (1.100)



EXISTING SITE PLAN (1.200)

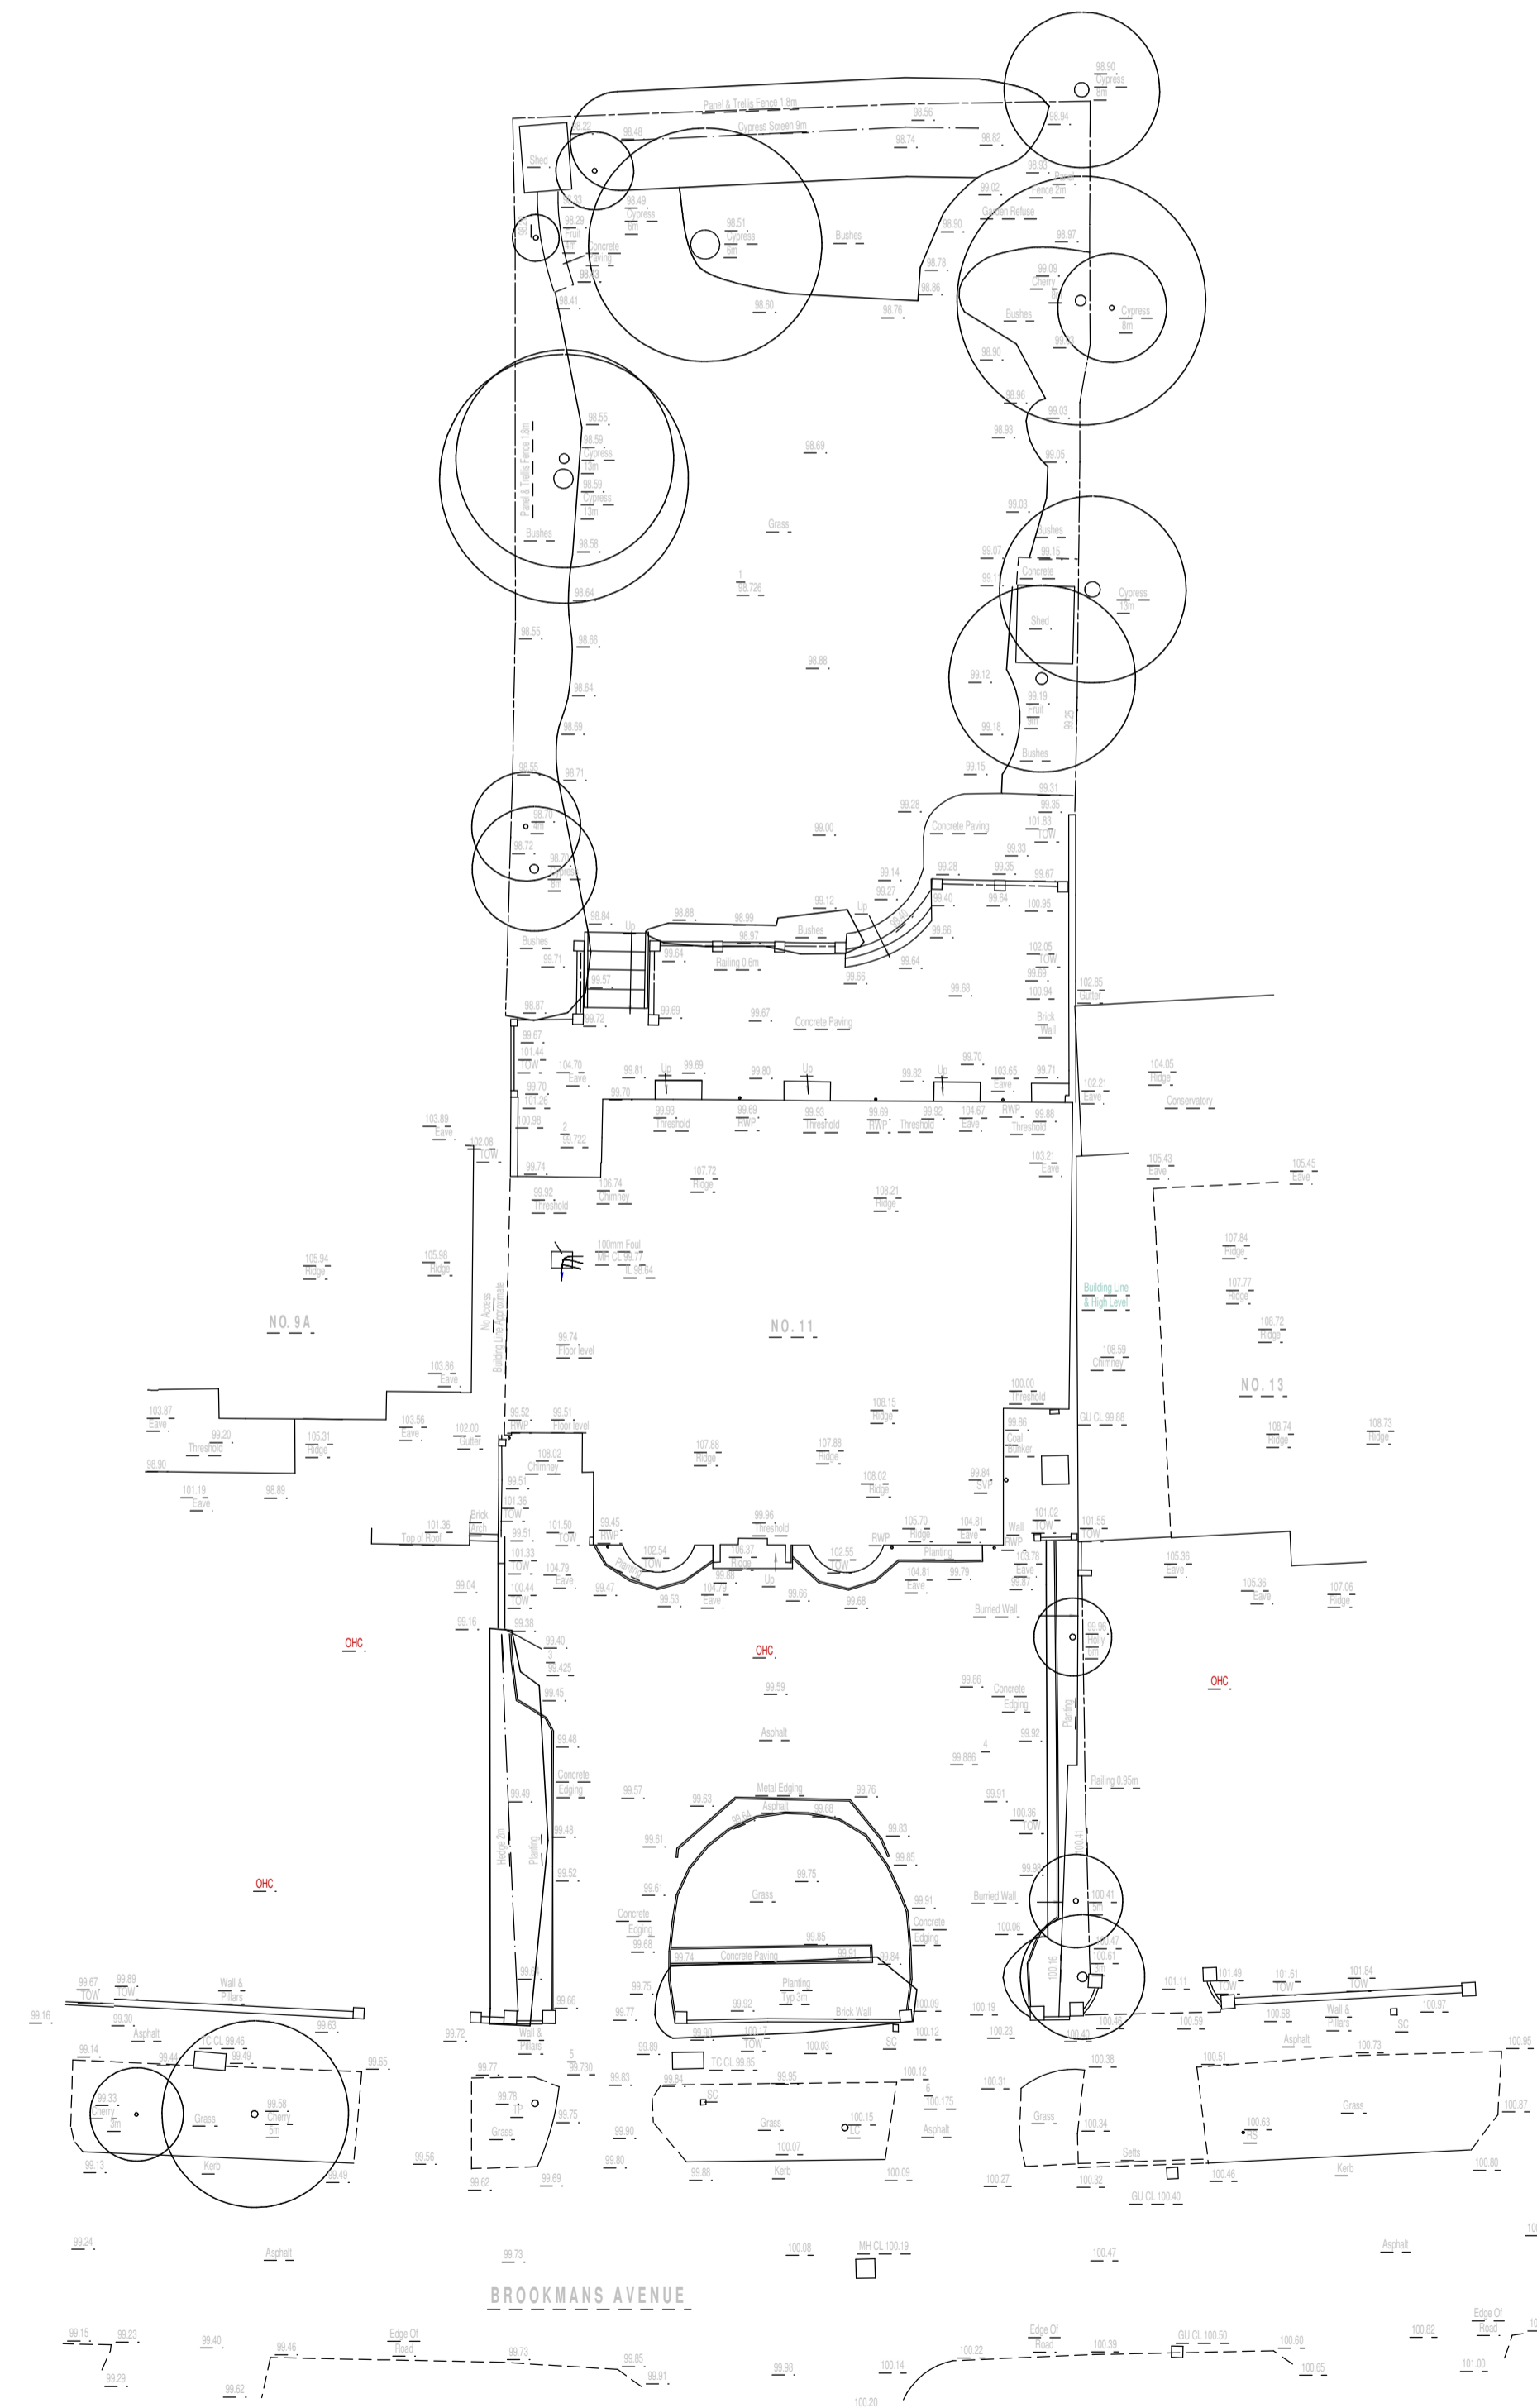

No.	Date	By	Contents

Revisions

Site Address
 11 BROOKMANS AVE
 BROOKMANS PARK
 AL9 9QH

Job Title
 REDEVELOPMENT OF SITE
 TO FORM THREE SELF
 CONTAINED FLATS

Drawing Title
 EXISTING SITE PLAN
 AND STREET SCENE

Scale 1.100/1.200	Date 07/14	Drawn by AJC
-----------------------------	----------------------	------------------------

Alan Cox
associates
 Architectural & Planning Consultants
 TEL: 020 - 8440 - 7777
 FAX: 020 - 8364 - 9556

Draw.No. 419814/6	Rev.
-----------------------------	-----------------