




PROPOSED STREETSCENE (1.100)

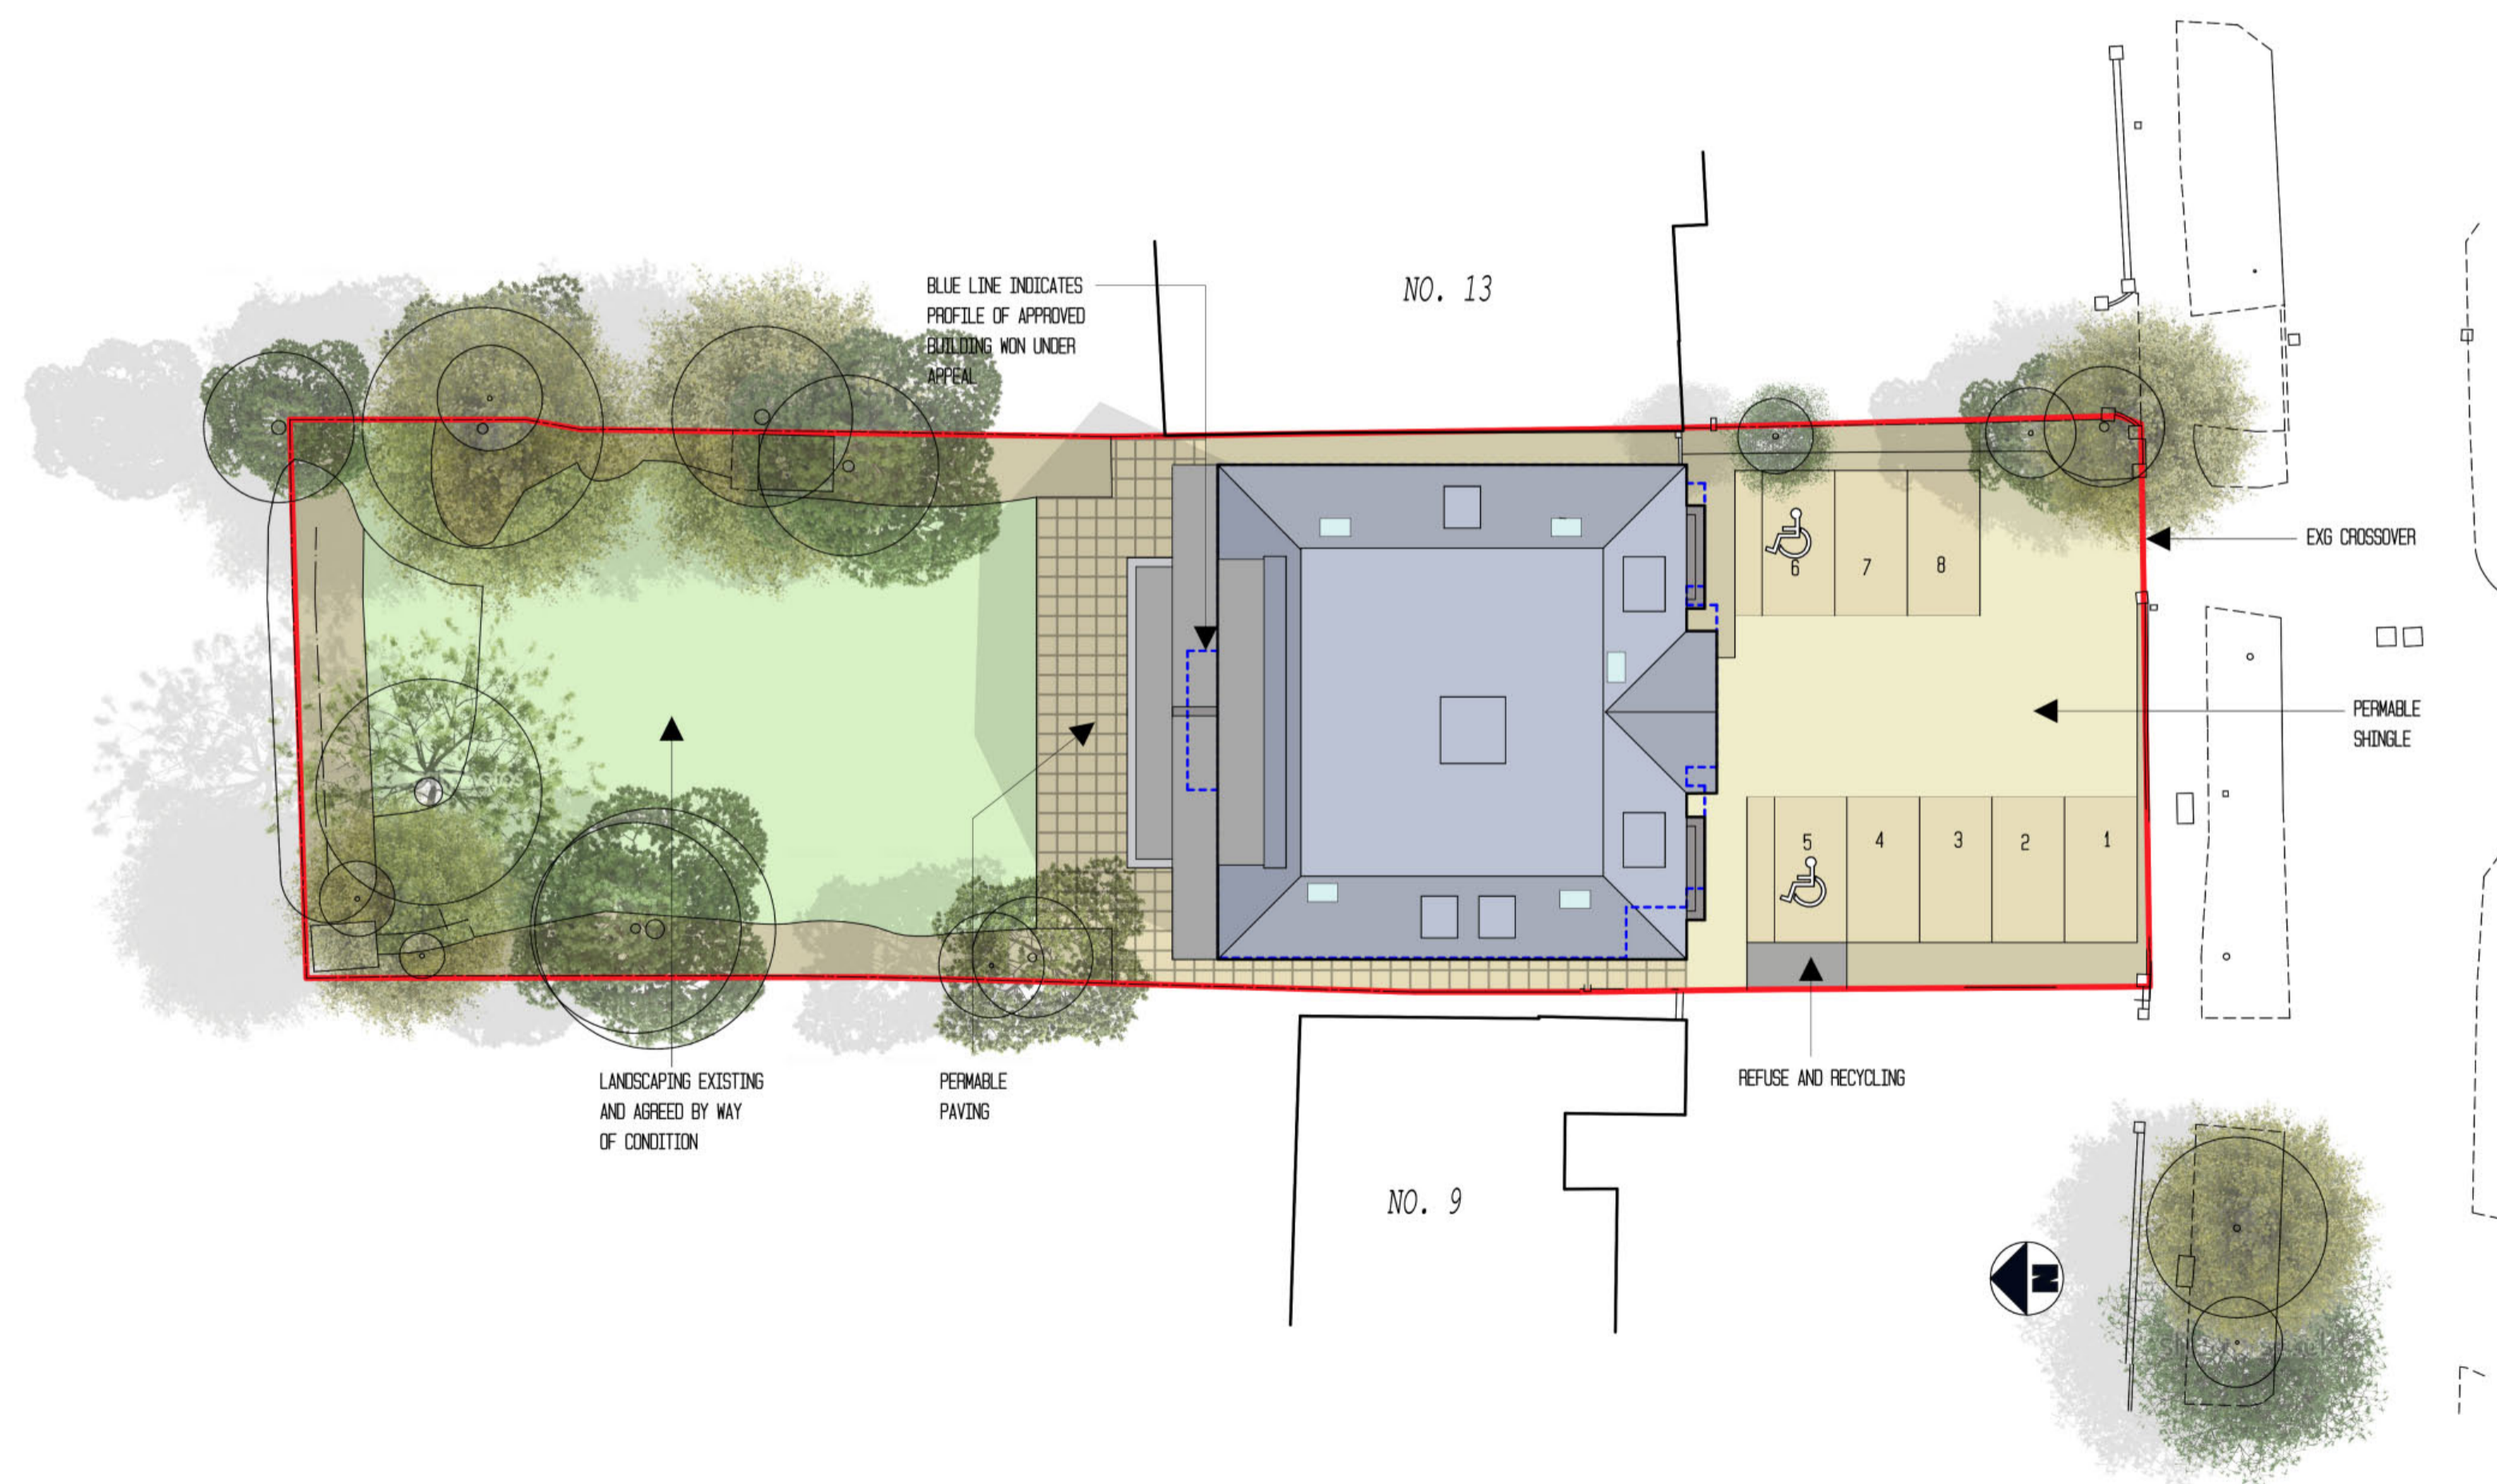

SITE PLAN (1.200)



No.	Date	By	Contents
Revisions			

Site Address
 11 BROOKMANS AVE
 BROOKMANS PARK
 AL9 9QH

Job Title
 REDEVELOPMENT OF SITE

Drawing Title
 PROPOSED SITE PLAN AND
 STREET SCENE

Scale 1.100/1.200 | Date 06/14 | Drawn by AJC

Alan Cox
 associates
 Architectural & Planning Consultants
 TEL: 020 - 8440 - 7777
 FAX: 020 - 8364 - 9556

Org.No. 419814/8 | **Rev.**