



GROUND FLOOR PLAN (218M2)

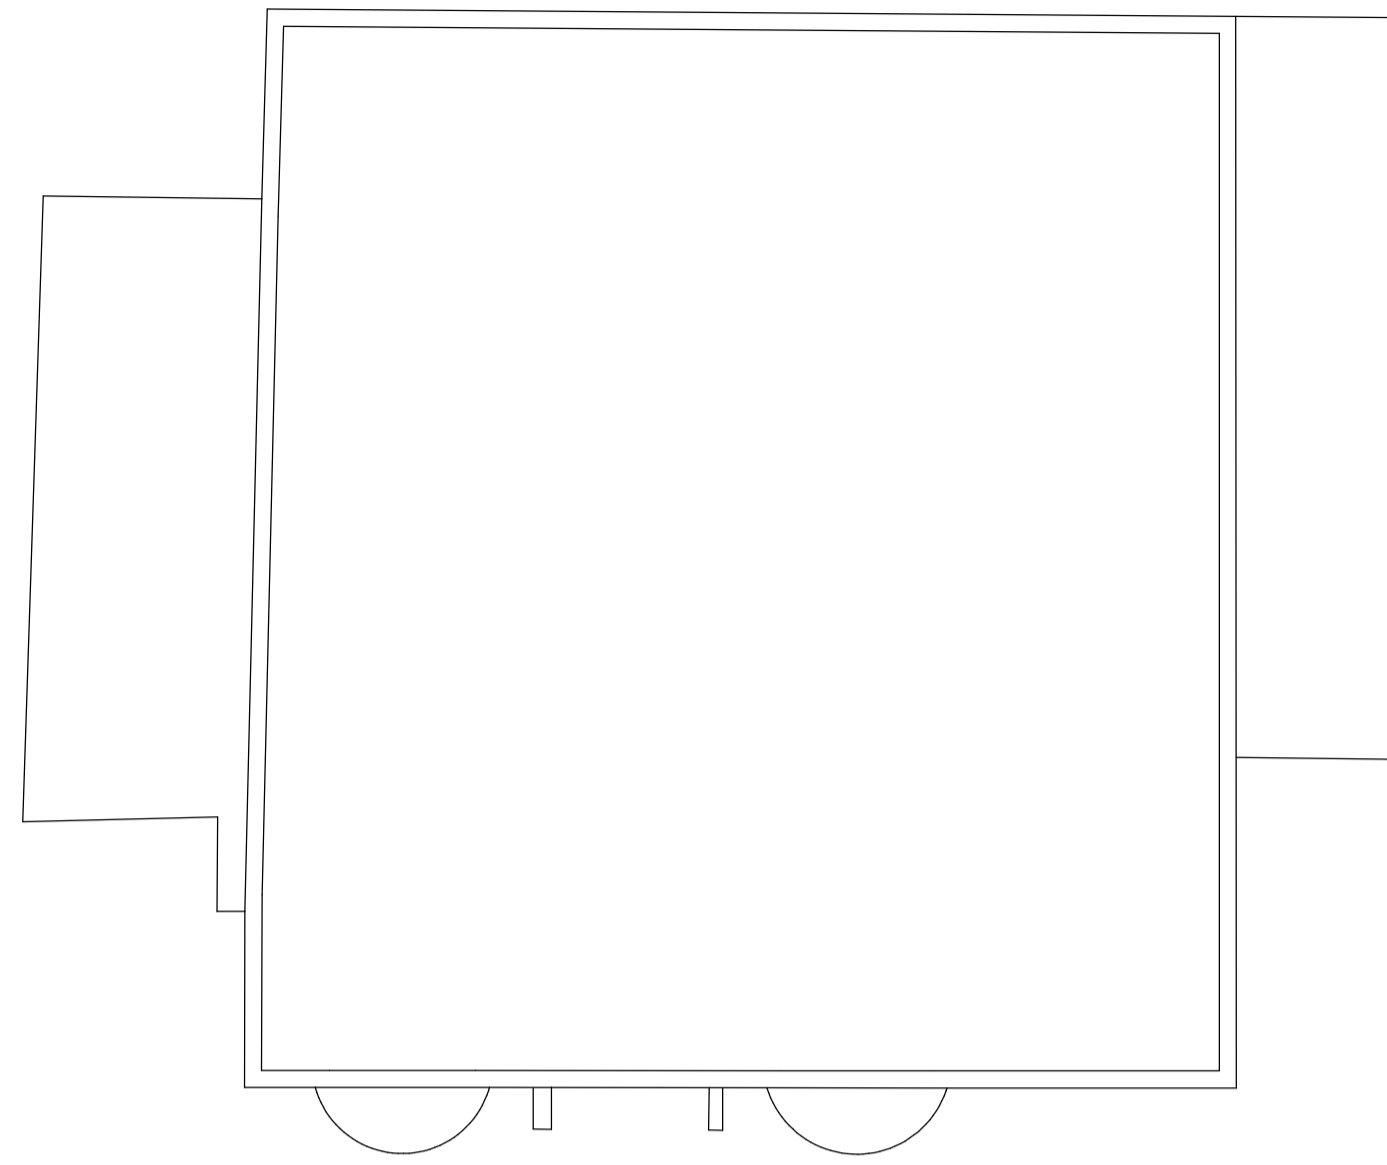


FIRST FLOOR PLAN (172M2)

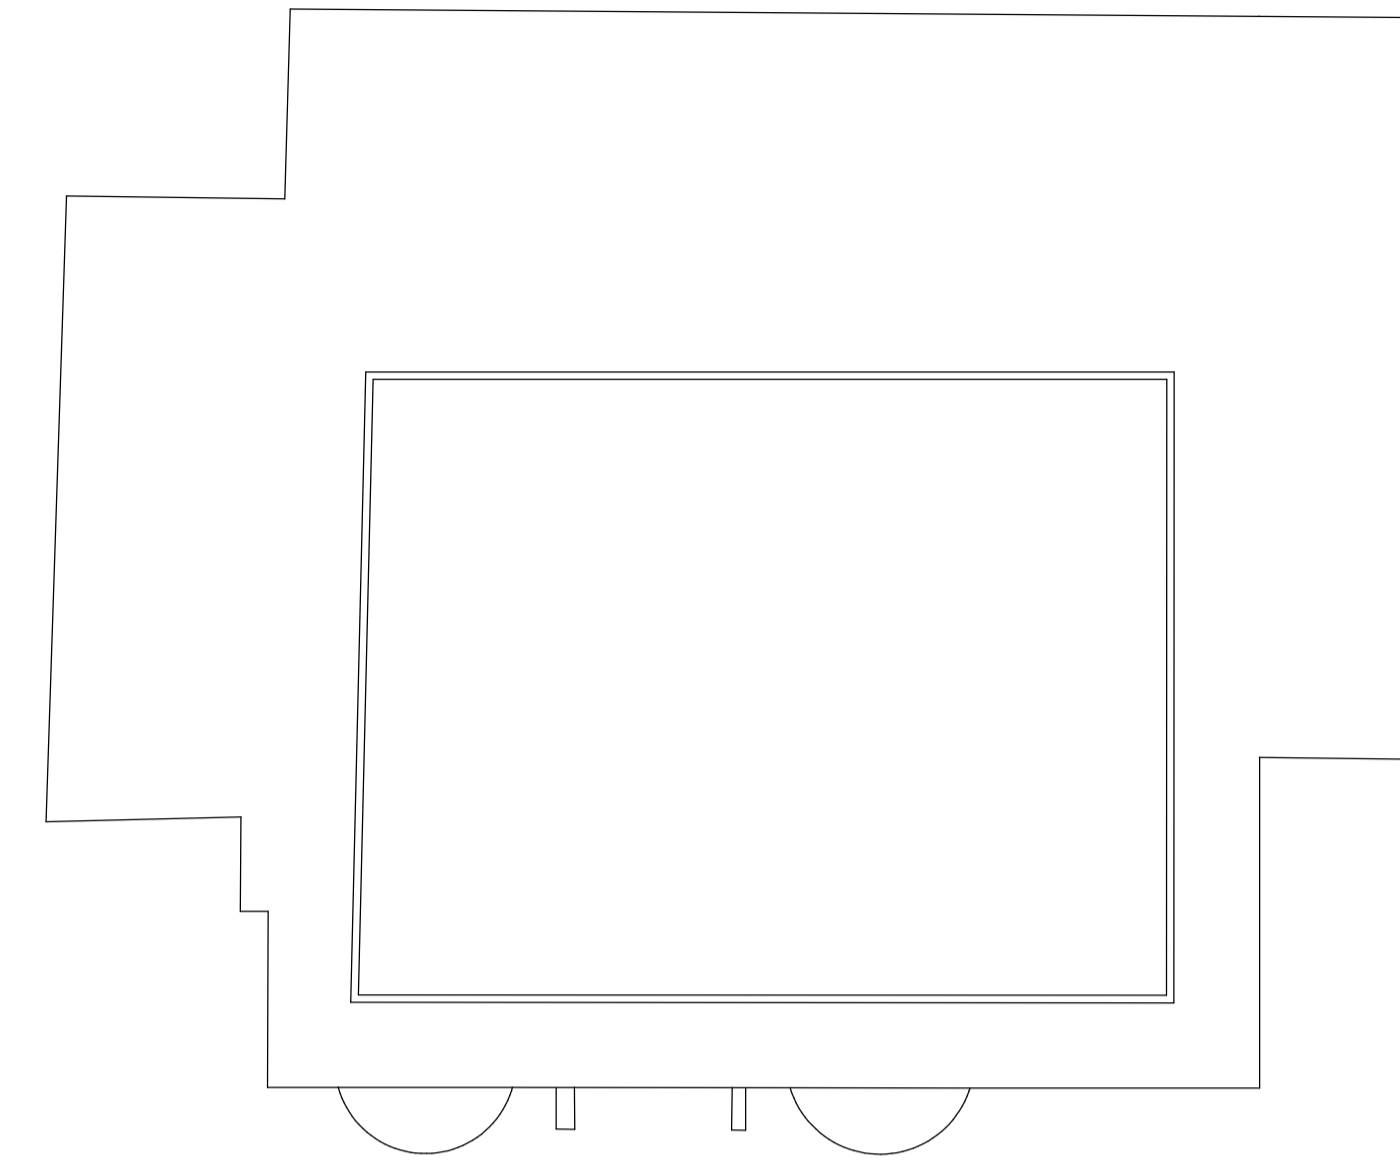


SECOND FLOOR PLAN (86M2)




FRONT ELEVATION

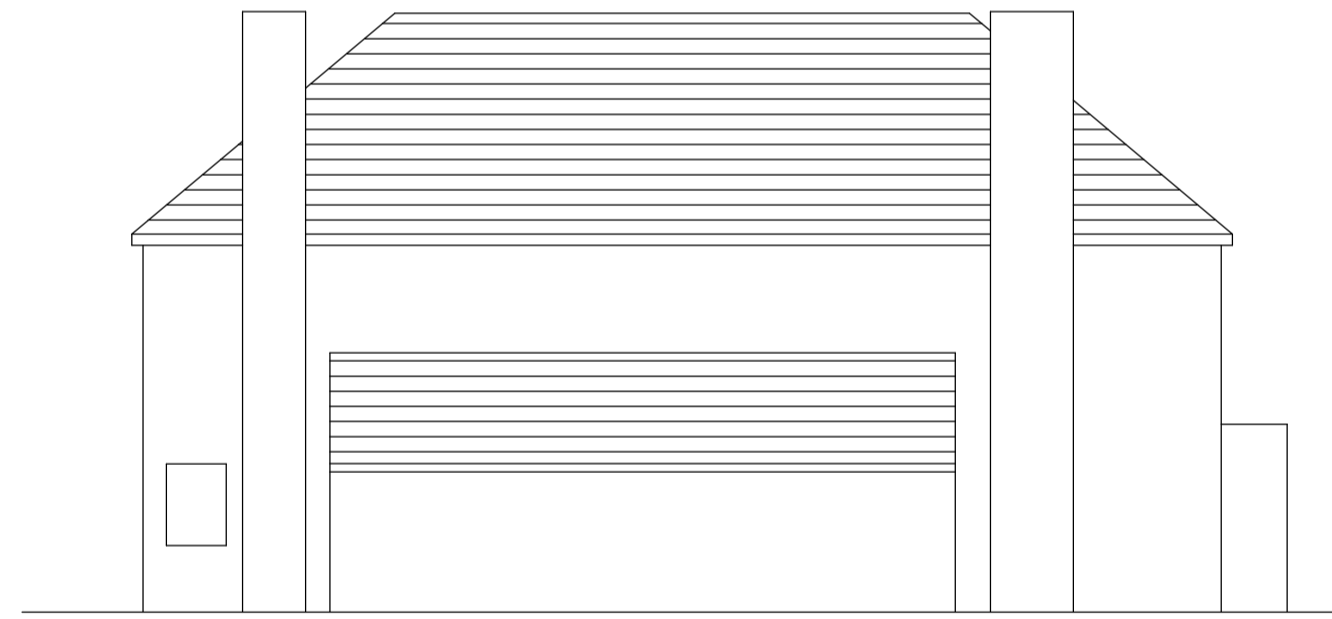

SIDE ELEVATION

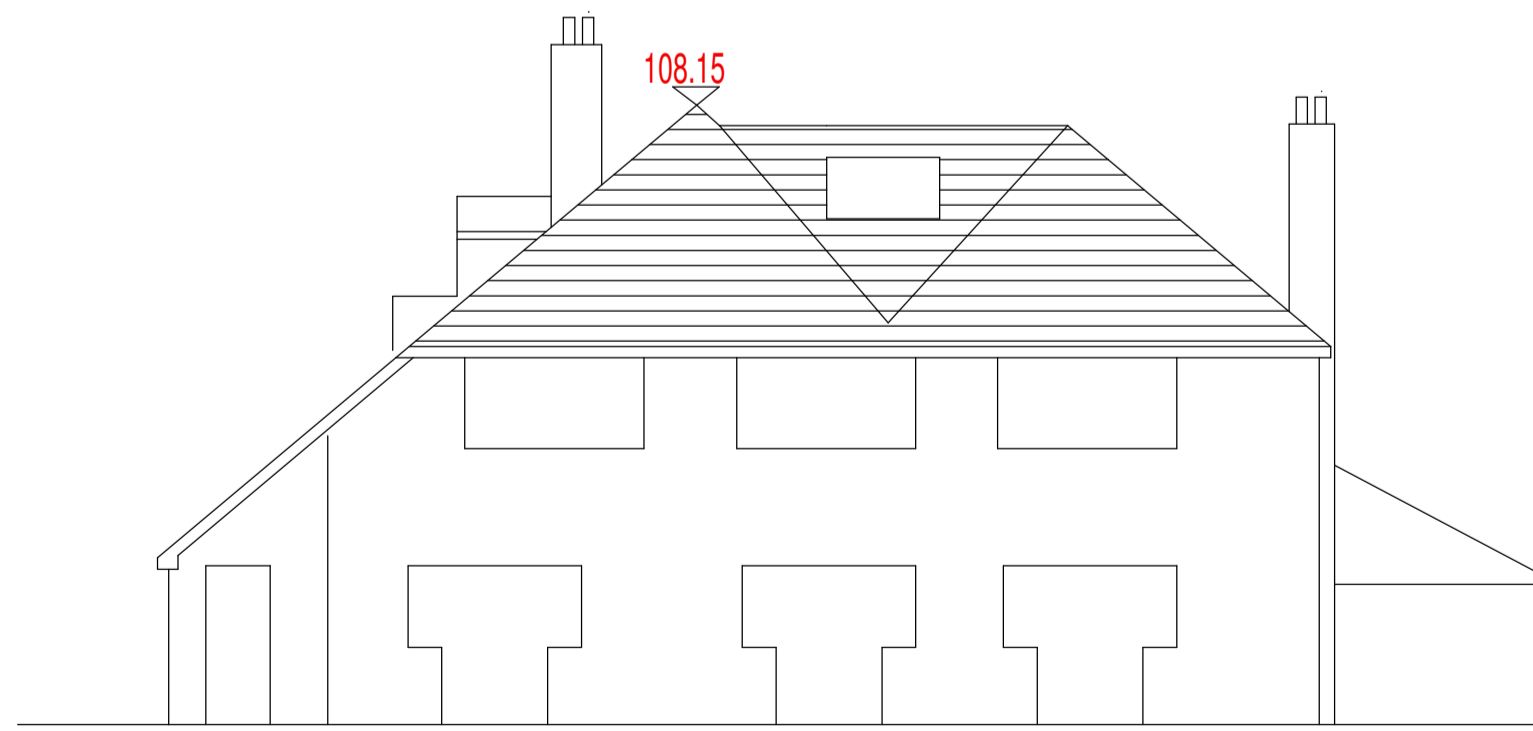

REAR ELEVATION

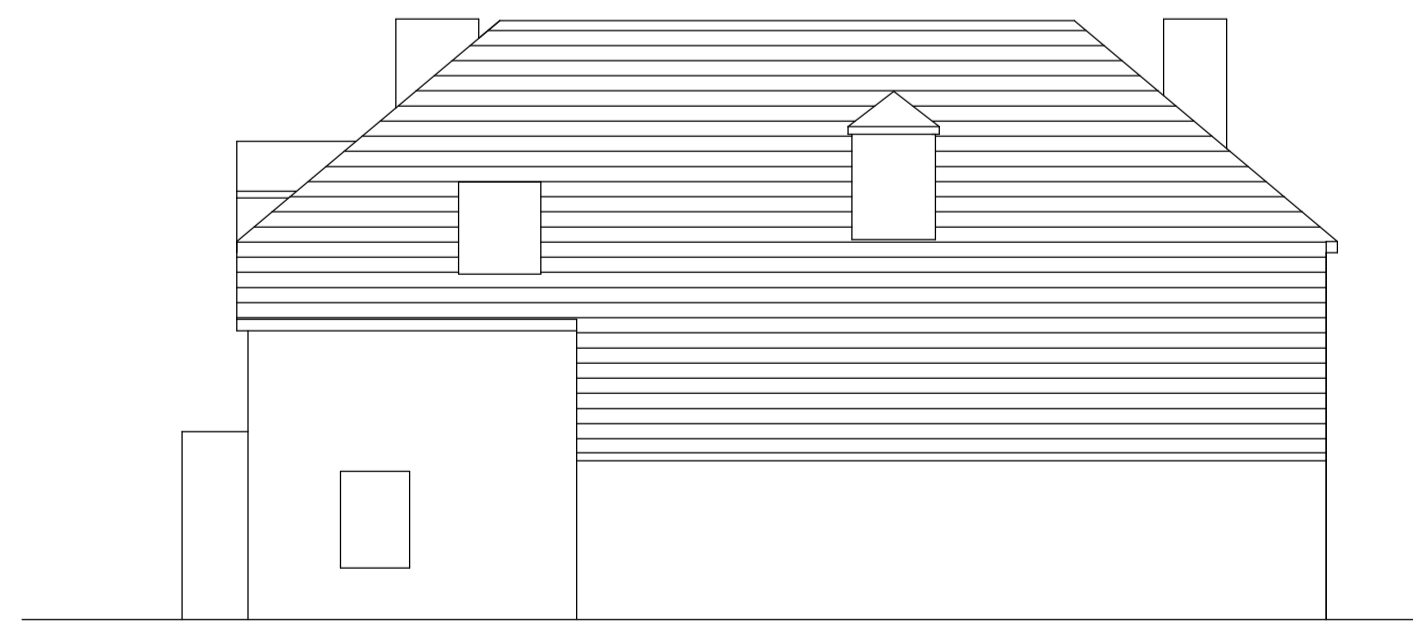

SIDE ELEVATION



No.	Date	By	Contents
Revisions			

Site Address	11 BROOKMANS AVE BROOKMANS PARK AL9 9QH
---------------------	---

Job Title	REDEVELOPMENT OF SITE TO FORM THREE SELF CONTAINED FLATS
------------------	--

Drawing Title	EXISTING DETAILS
Scale	1.100
Date	09/16
Drawn by	AJC

Alan Cox
associates
Architectural & Planning Consultants
TEL: 020 - 8440 - 7777
FAX: 020 - 8364 - 9556

Org.No.	419814/9
Rev.	