





PROPOSED STREETSCENE (1.100)

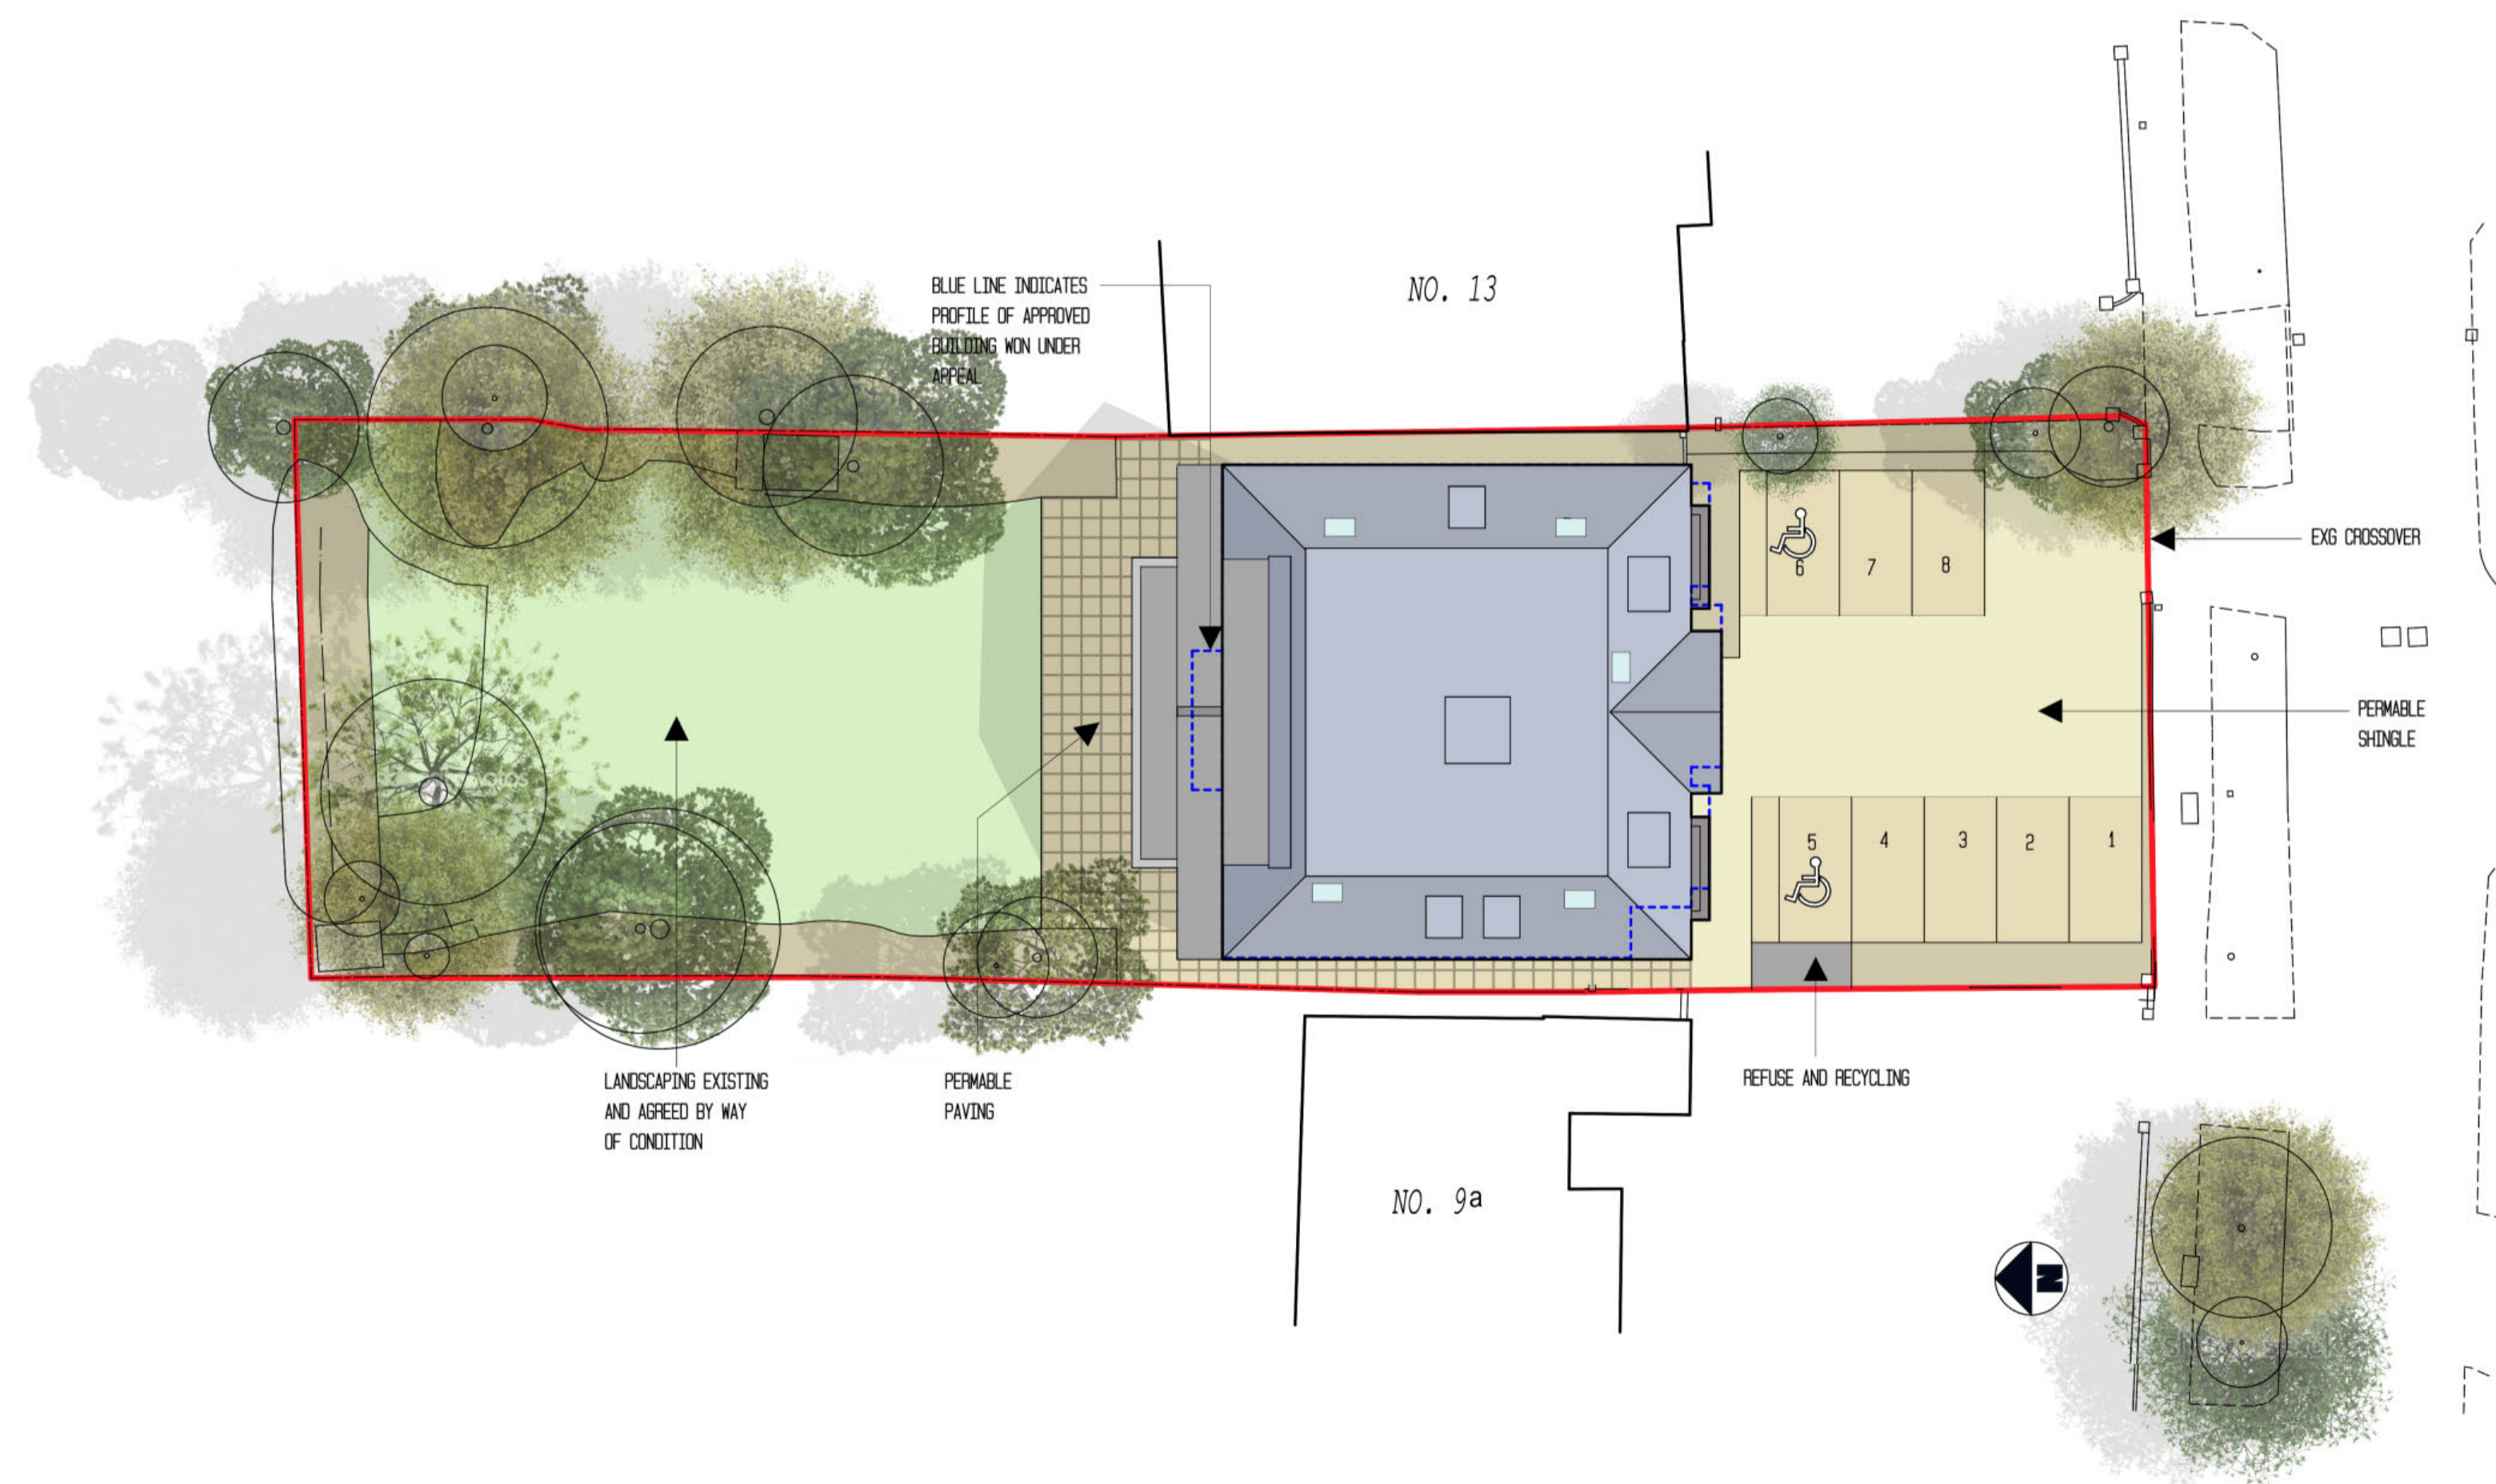

SITE PLAN (1.200)

 

No.	Date	By	Contents
Revisions			

Site Address
11 BROOKMANS AVE
BROOKMANS PARK
AL9 9QH

Job Title
REDEVELOPMENT OF SITE

Drawing Title
PROPOSED SITE PLAN AND
STREET SCENE

Scale 1:100/1:200 Date 06/14 Drawn by AJC

Alan Cox
associates
Architectural & Planning Consultants
TEL: 020 - 8440 - 7777
FAX: 020 - 8364 - 9556

Org.No. 419814/8 **Rev.** A