





GROUND FLOOR PLAN

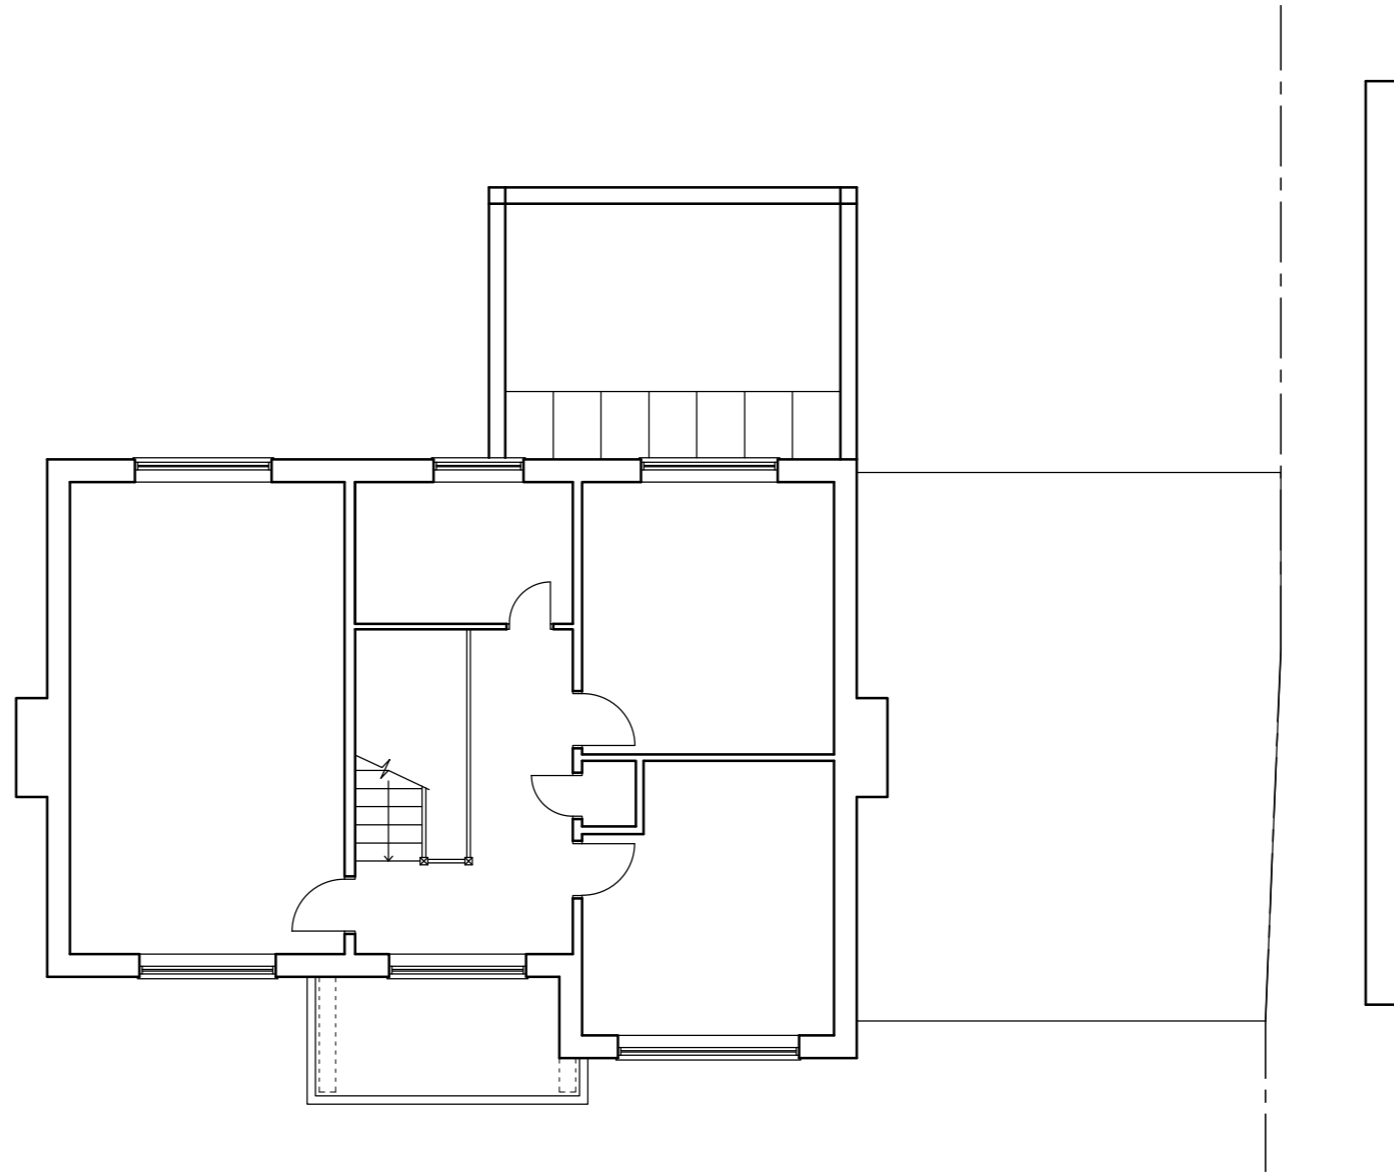

FIRST FLOOR PLAN

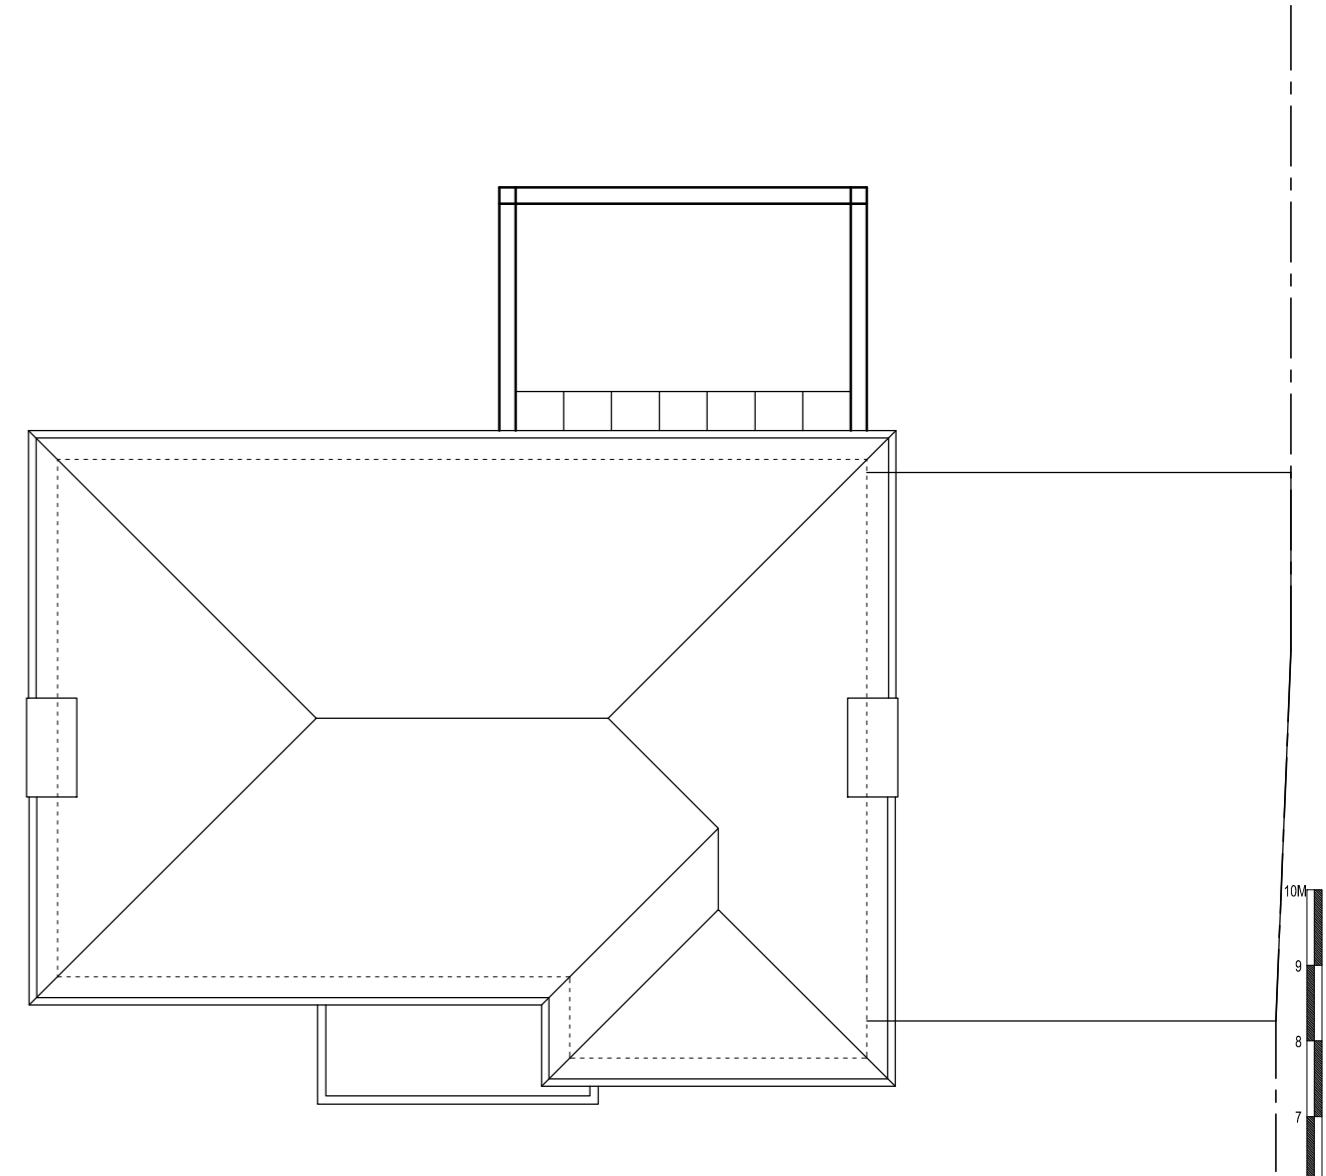

ROOF PLAN

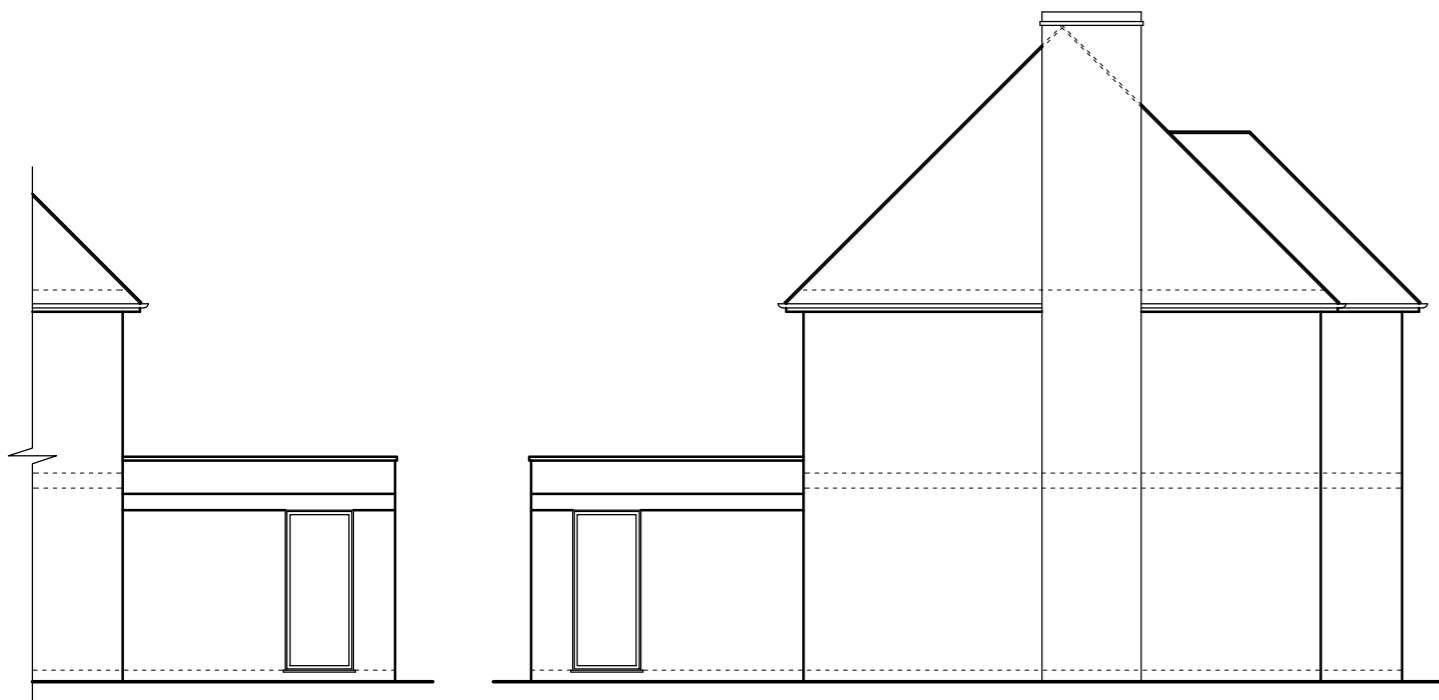 

SIDE ELEVATION

SIDE ELEVATION



REAR ELEVATION

THIS DRAWING PRINTED ON A2 SIZE PAPER



HOME EXTENSION DESIGNS  
 60 BRIDGE ROAD EAST  
 WELWYN GARDEN CITY  
 HERTS AL7 1JU  
 tel : 01707 393971  
 fax : 01707 393980  
 e:stuartc@hed.co.uk

Project: 5 THE REDDINGS,  
 WELWYN GARDEN CITY

Drawing Title: PLANS AND ELEVATIONS  
 AS EXISTING

Drawn By: NIALL Scale: 1:100 Date: AUG 2016

Dig Status: EXISTING Checked:

Drawing No.: 3975-E01 Revision:

