



EXISTING REAR ELEVATION
SCALE 1:100 @A3

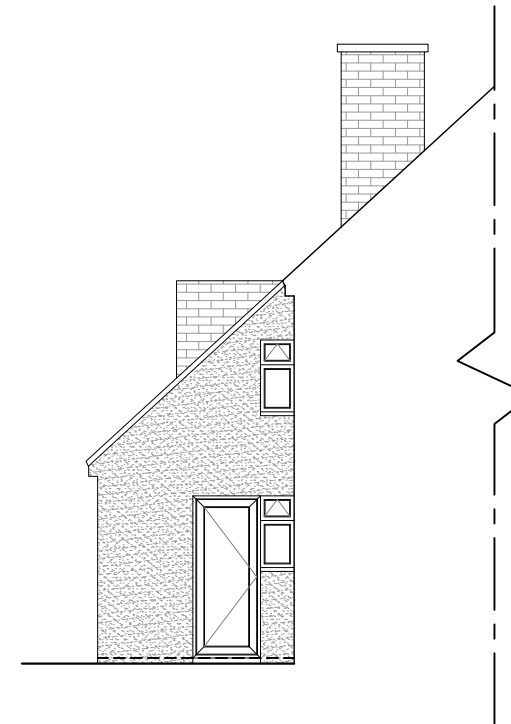


EXISTING SIDE ELEVATION
SCALE 1:100 @A3

EXISTING PLAN
SCALE 1:50 @A3

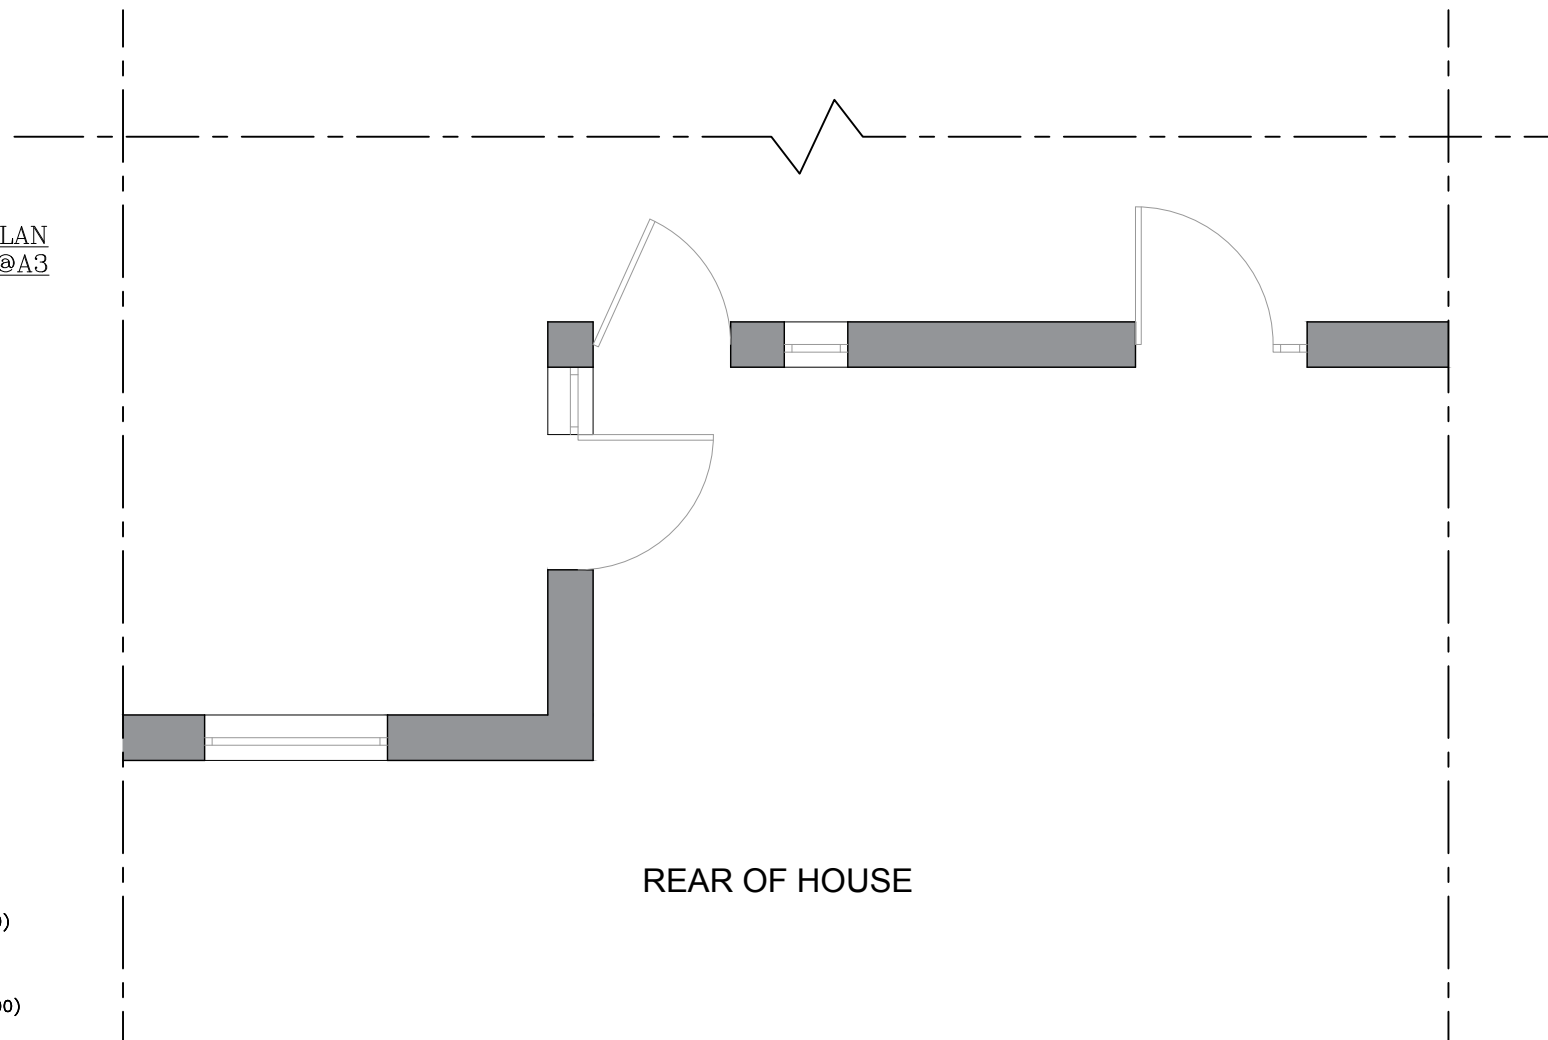

REAR OF HOUSE

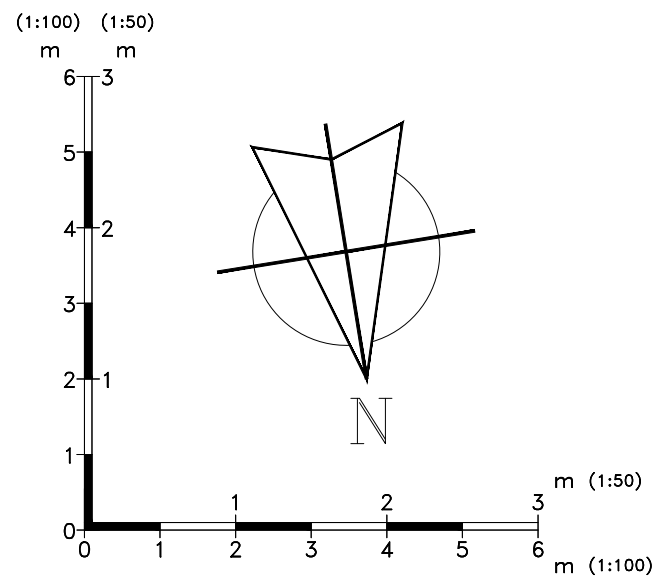

1. All dimensions in millimetres (mm) and levels in metres (m) unless noted otherwise.
2. This drawing to be read in conjunction with all other relevant drawings and specification.
3. All work to comply with the relevant British Standards, Codes of Practice and the Building Regulations.

Revisions:

Customer: Mr & Mrs M Beales
22 Brockwood Lane
Welwyn Garden City
Hertfordshire
AL8 7BG

Drawing Title:
EXISTING ELEVATIONS AND PLAN

Drawing No: 3835/PP/02 Contract No: CT3835AU

Scale: As Shown Starting Date: 11 Oct 2016

Drawn: FRAN BARCO Size: A3 Revision: . Ref No: .

Everest Fit the best
EVEREST CONSERVATORIES
EVEREST HOUSE
SOPERS ROAD
CUFFLEY
EN6 4SG

© Crown copyright. All rights reserved.
License numbers 010031673 and 100042205