



GROUND FLOOR PLAN

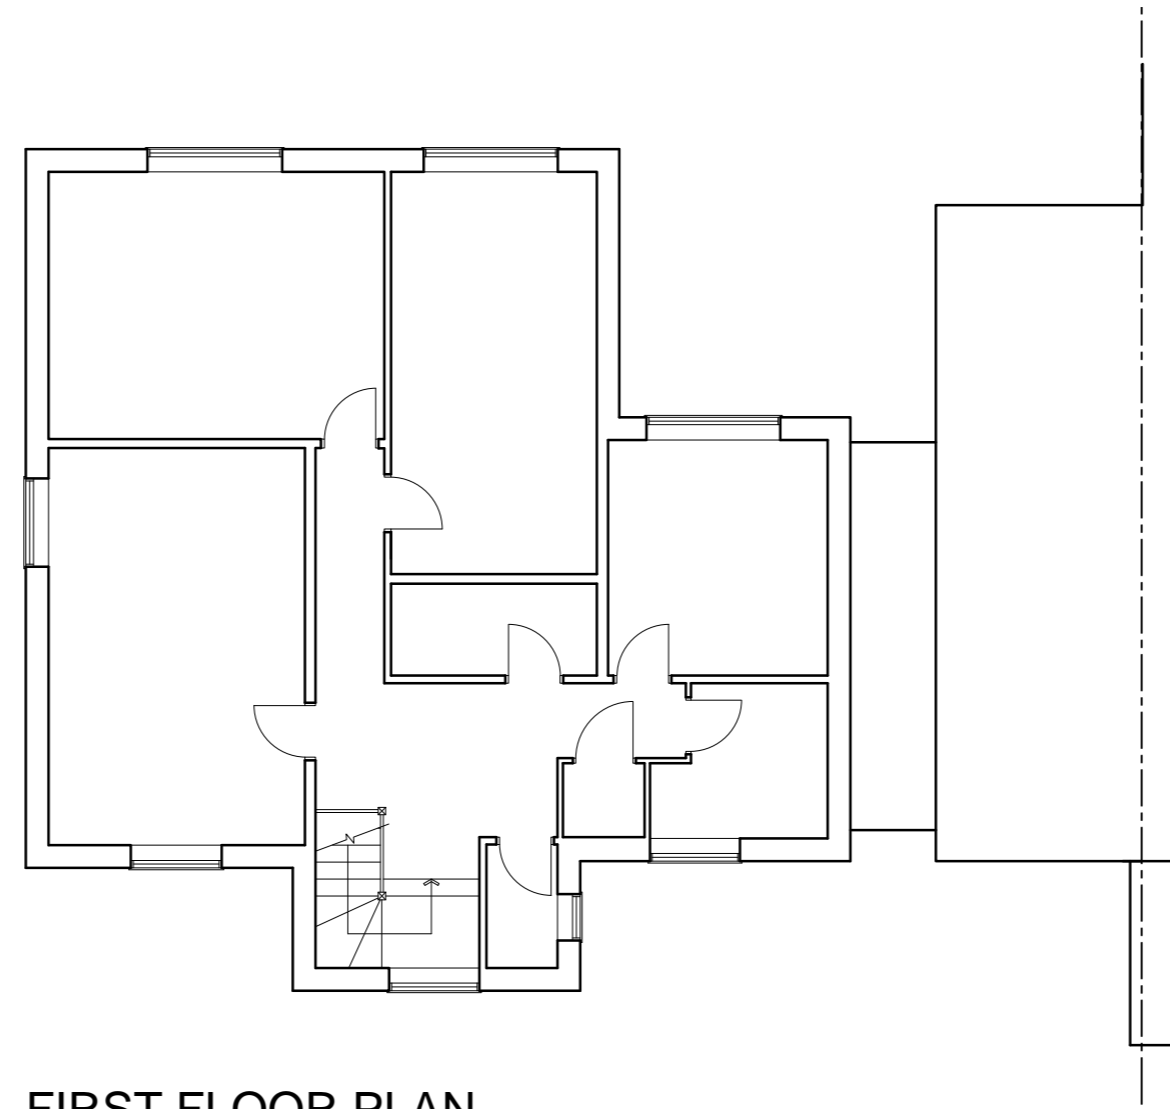


FIRST FLOOR PLAN

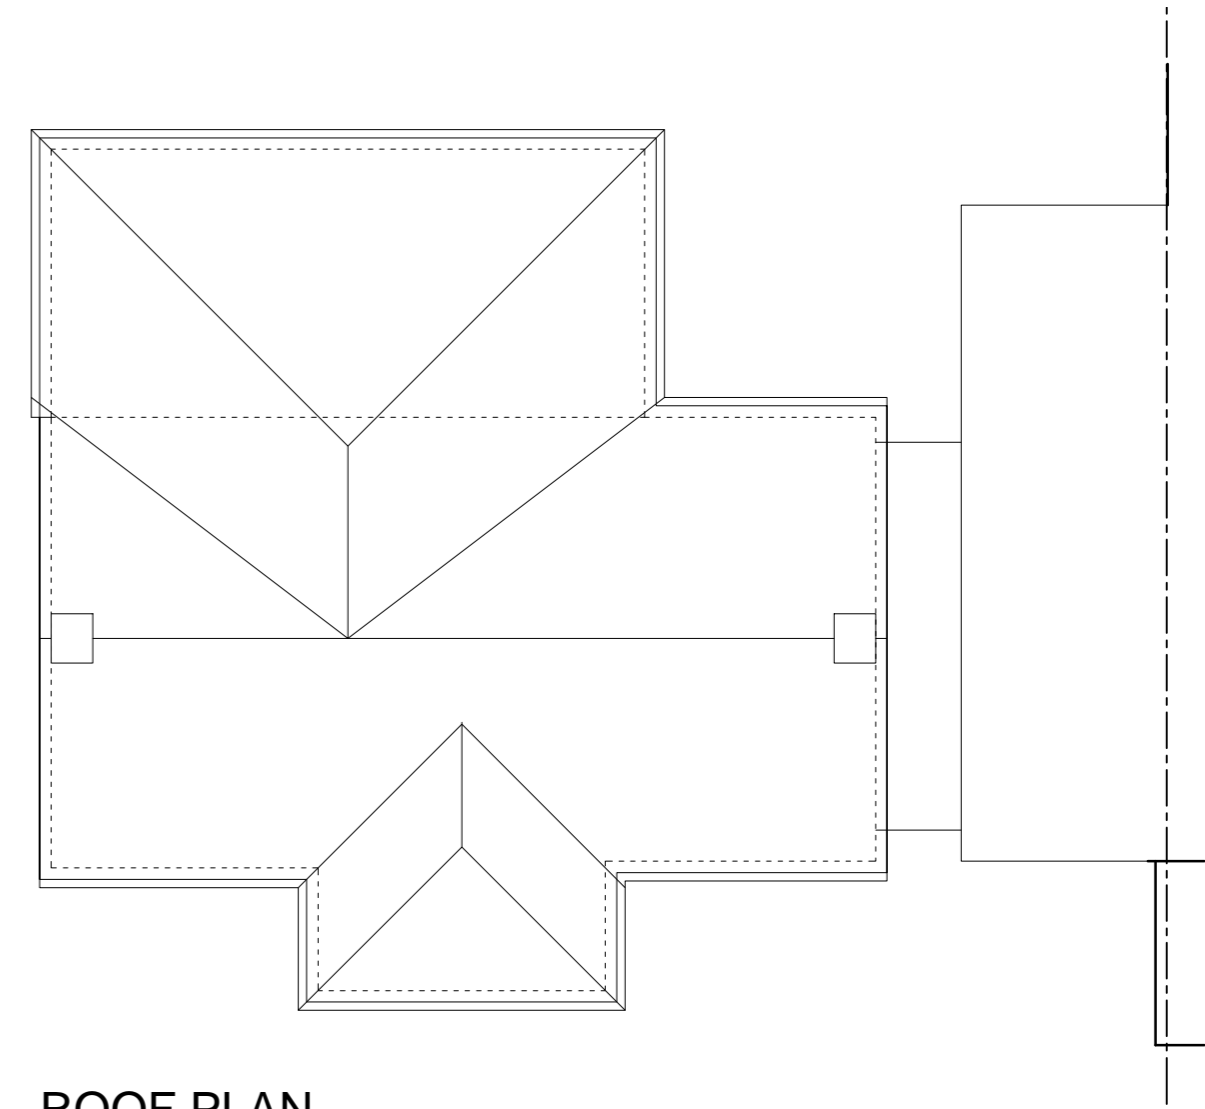

ROOF PLAN




FRONT ELEVATION

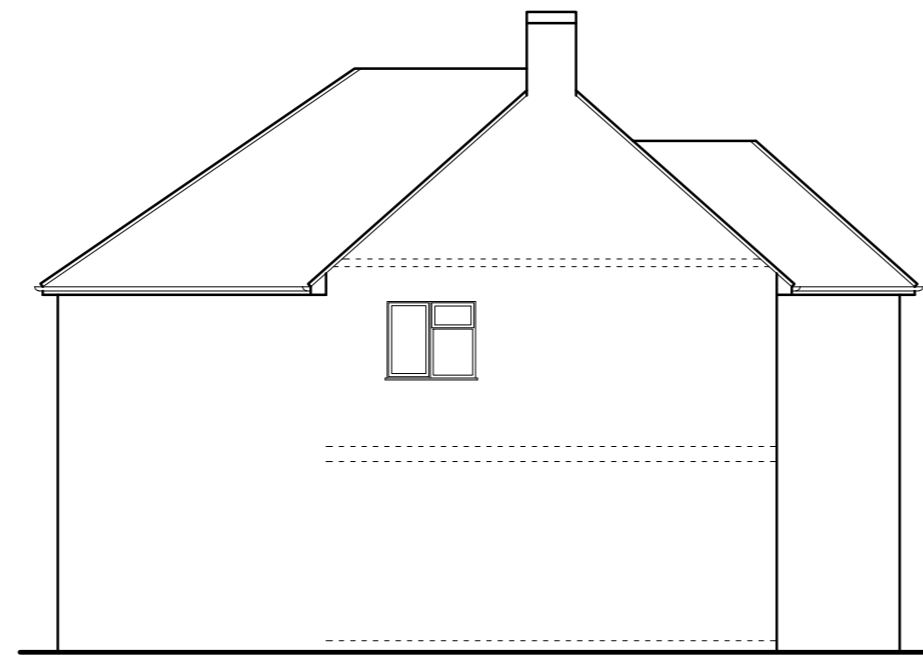

SIDE ELEVATION



REAR ELEVATION

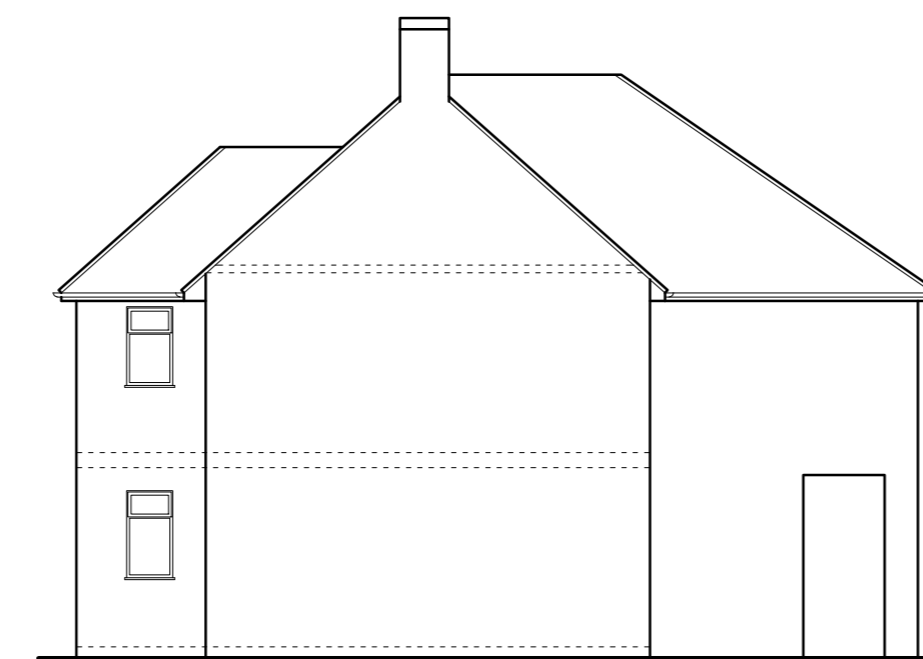

SIDE ELEVATION



THIS DRAWING PRINTED ON A2 SIZE PAPER



HOME EXTENSION DESIGNS
60 BRIDGE ROAD EAST
WELWYN GARDEN CITY
HERTS AL7 1JU
tel : 01707 393971
fax : 01707 393980
e:stuartc@hed.co.uk

Project:
25 Roundwood Drive,
Welwyn Garden City

Drawing Title:
PLANS AND ELEVATIONS
AS EXISTING

Drawn By: ALI Scale: 1:100 Date: may 2016

Dwg Status: EXISTING Checked:

Drawing No: 3873-E01 Revision:

