




GROUND FLOOR PLAN

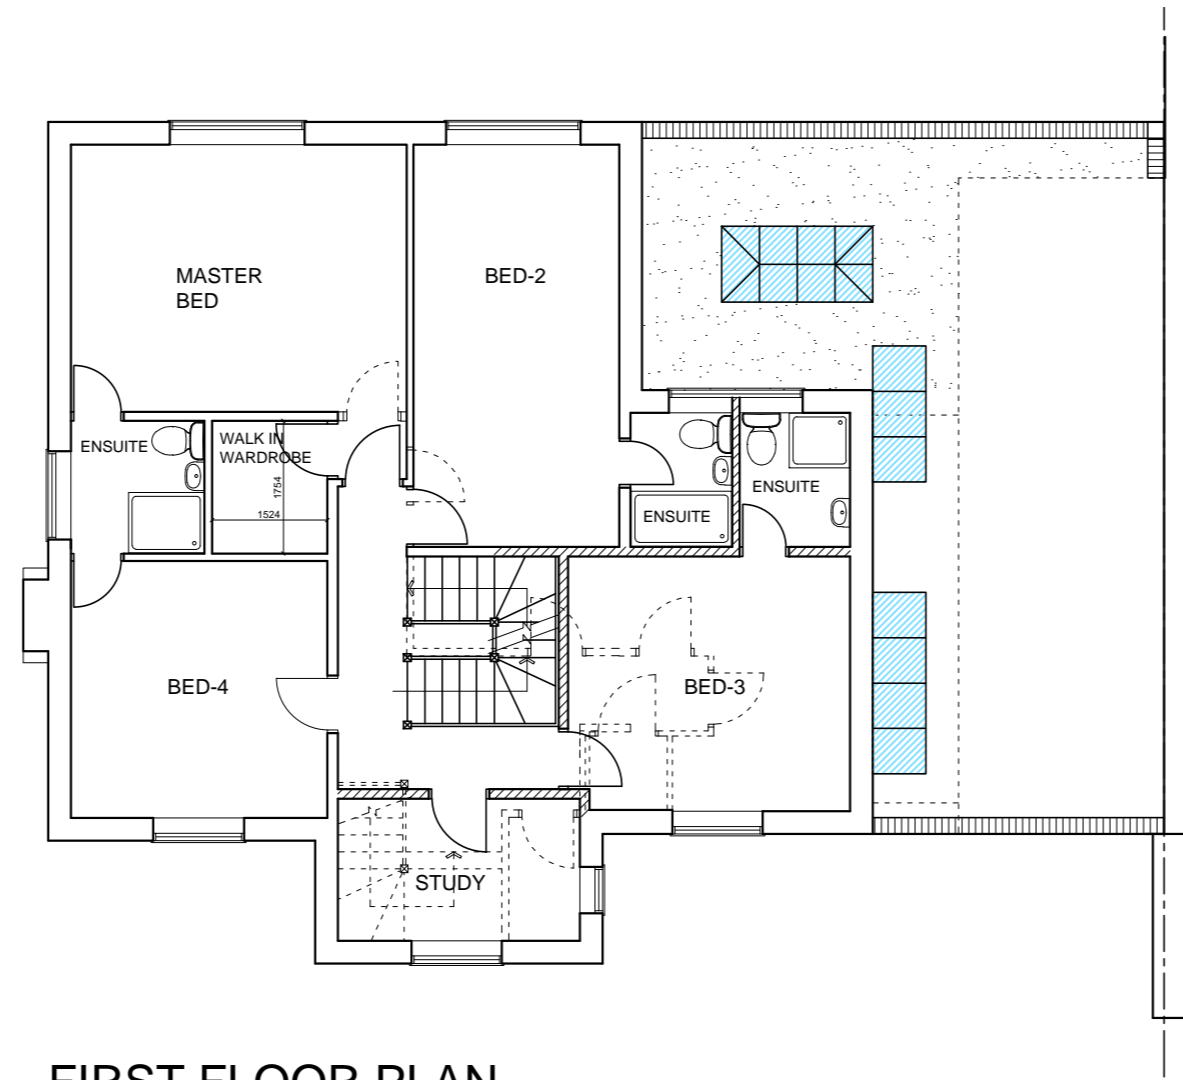

FIRST FLOOR PLAN

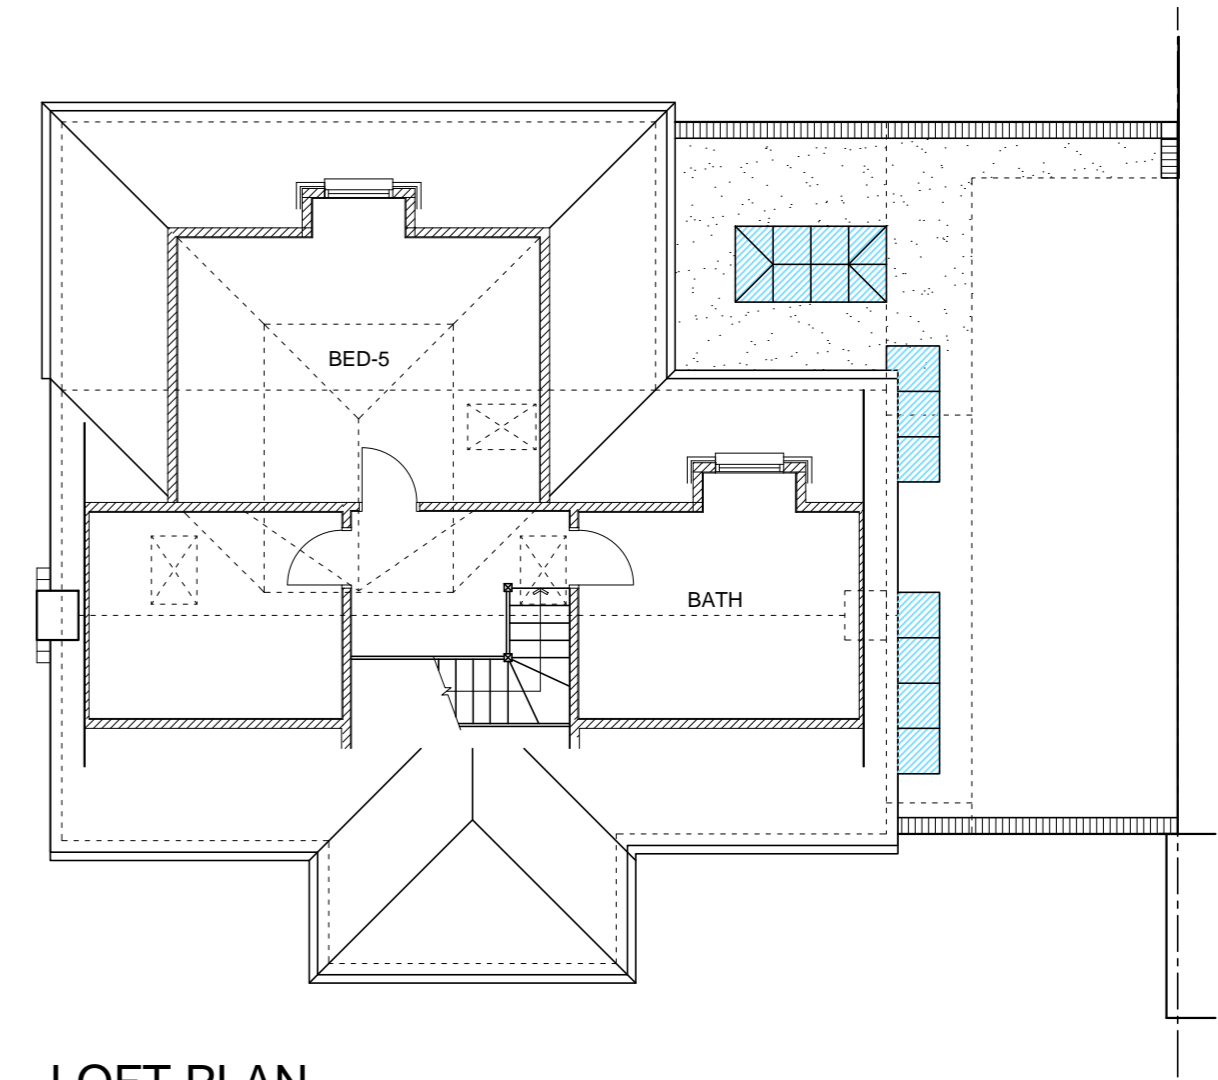


LOFT PLAN

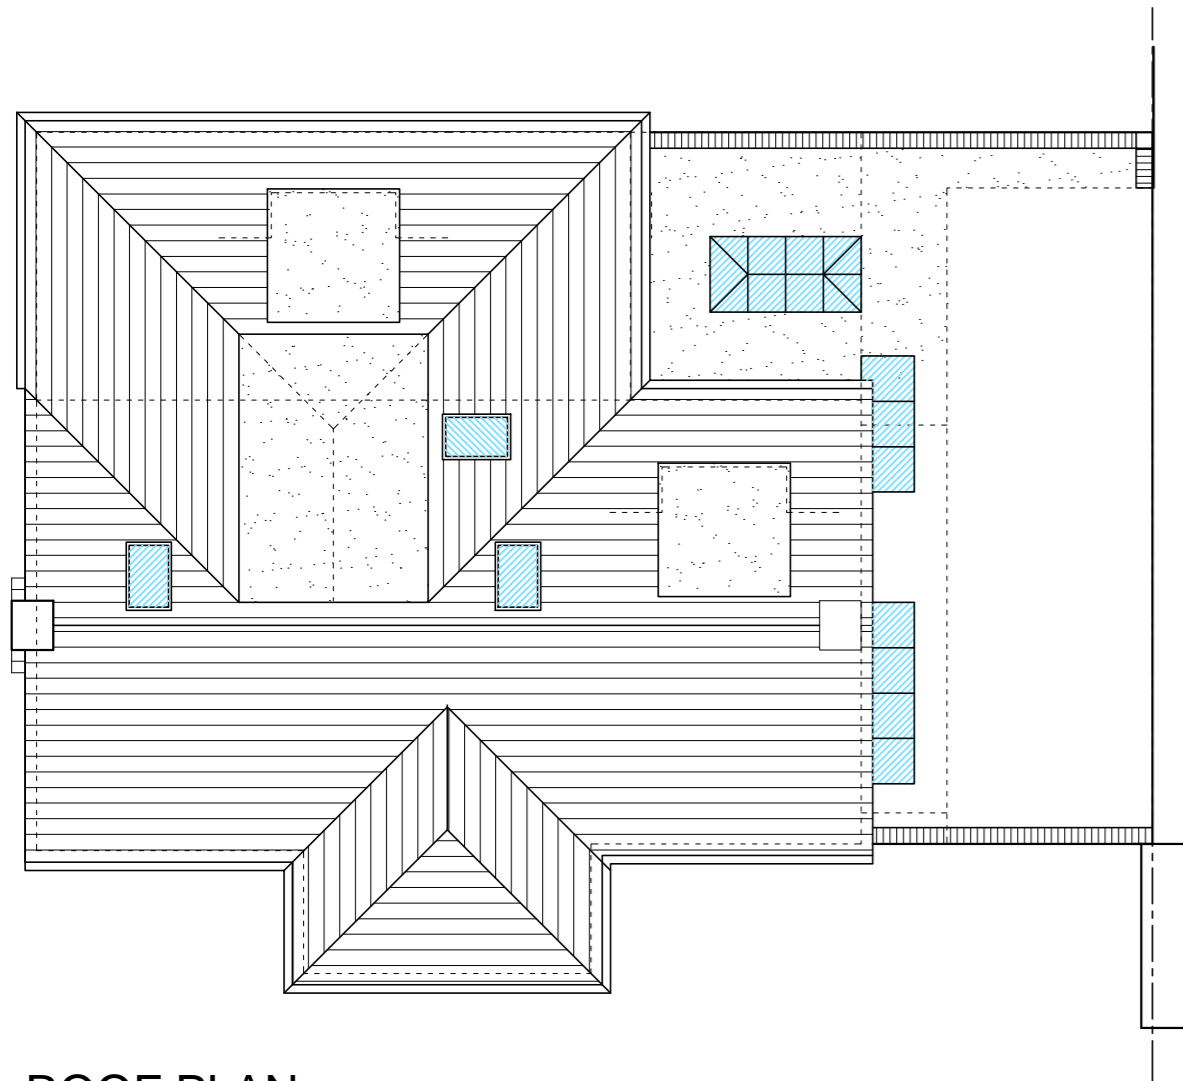


ROOF PLAN




FRONT ELEVATION

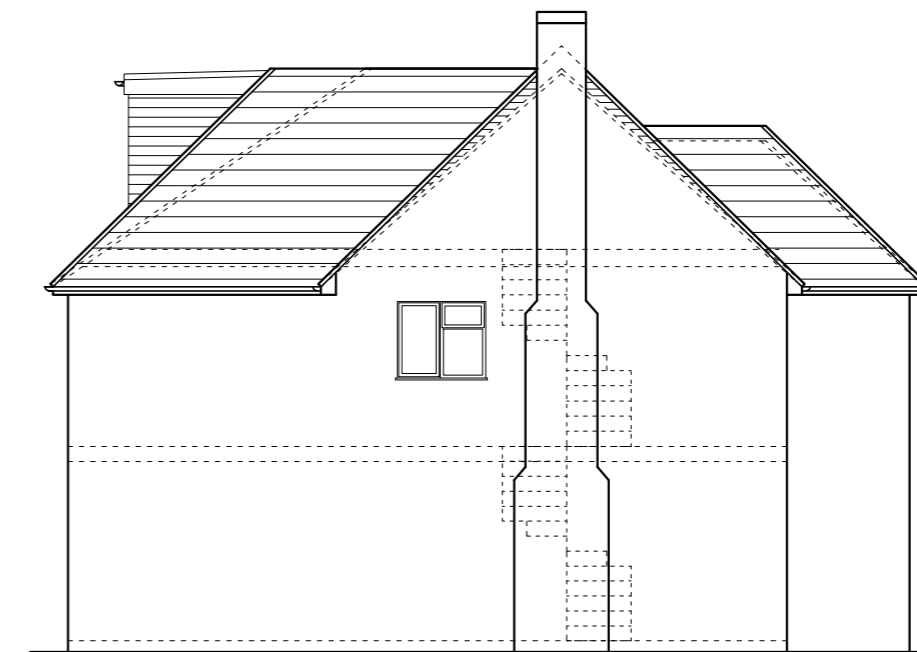

SIDE ELEVATION

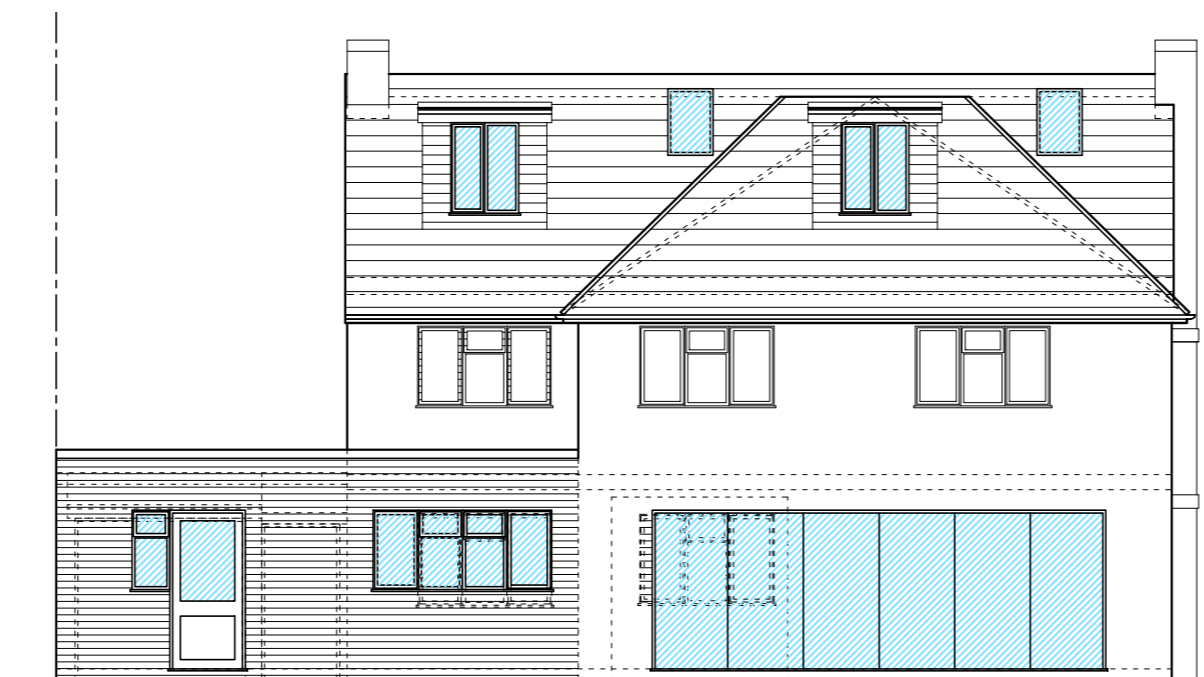

REAR ELEVATION

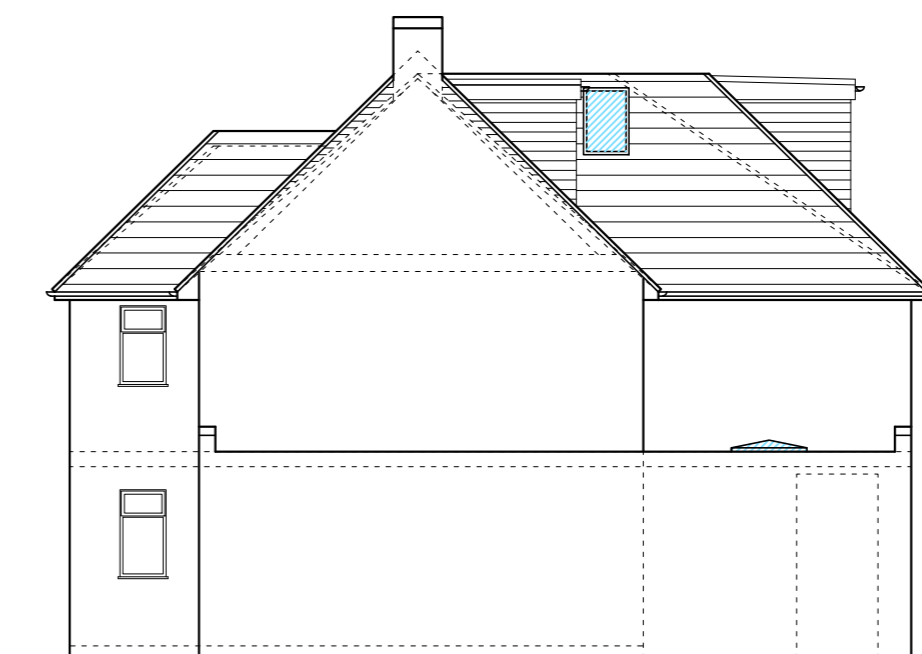

SIDE ELEVATION



THIS DRAWING PRINTED ON A2 SIZE PAPER

\\Admin-reception\I\LOGO copy.jpg

HOME EXTENSION DESIGNS
 60 BRIDGE ROAD EAST
 WELWYN GARDEN CITY
 HERTS AL7 1JU
 tel : 01707 393971
 fax : 01707 393980
 e:stuartc@hed.co.uk

Project:
 25 Roundwood Drive,
 Welwyn Garden City

Drawing Title:
 PLANS AND ELEVATIONS
 AS PROPOSED

Drawn By: ALI Scale: 1:100 Date: May 2016

Dirg Status: PLANNING Checked:

Drawing No: 3873-P01 Revision: F

