
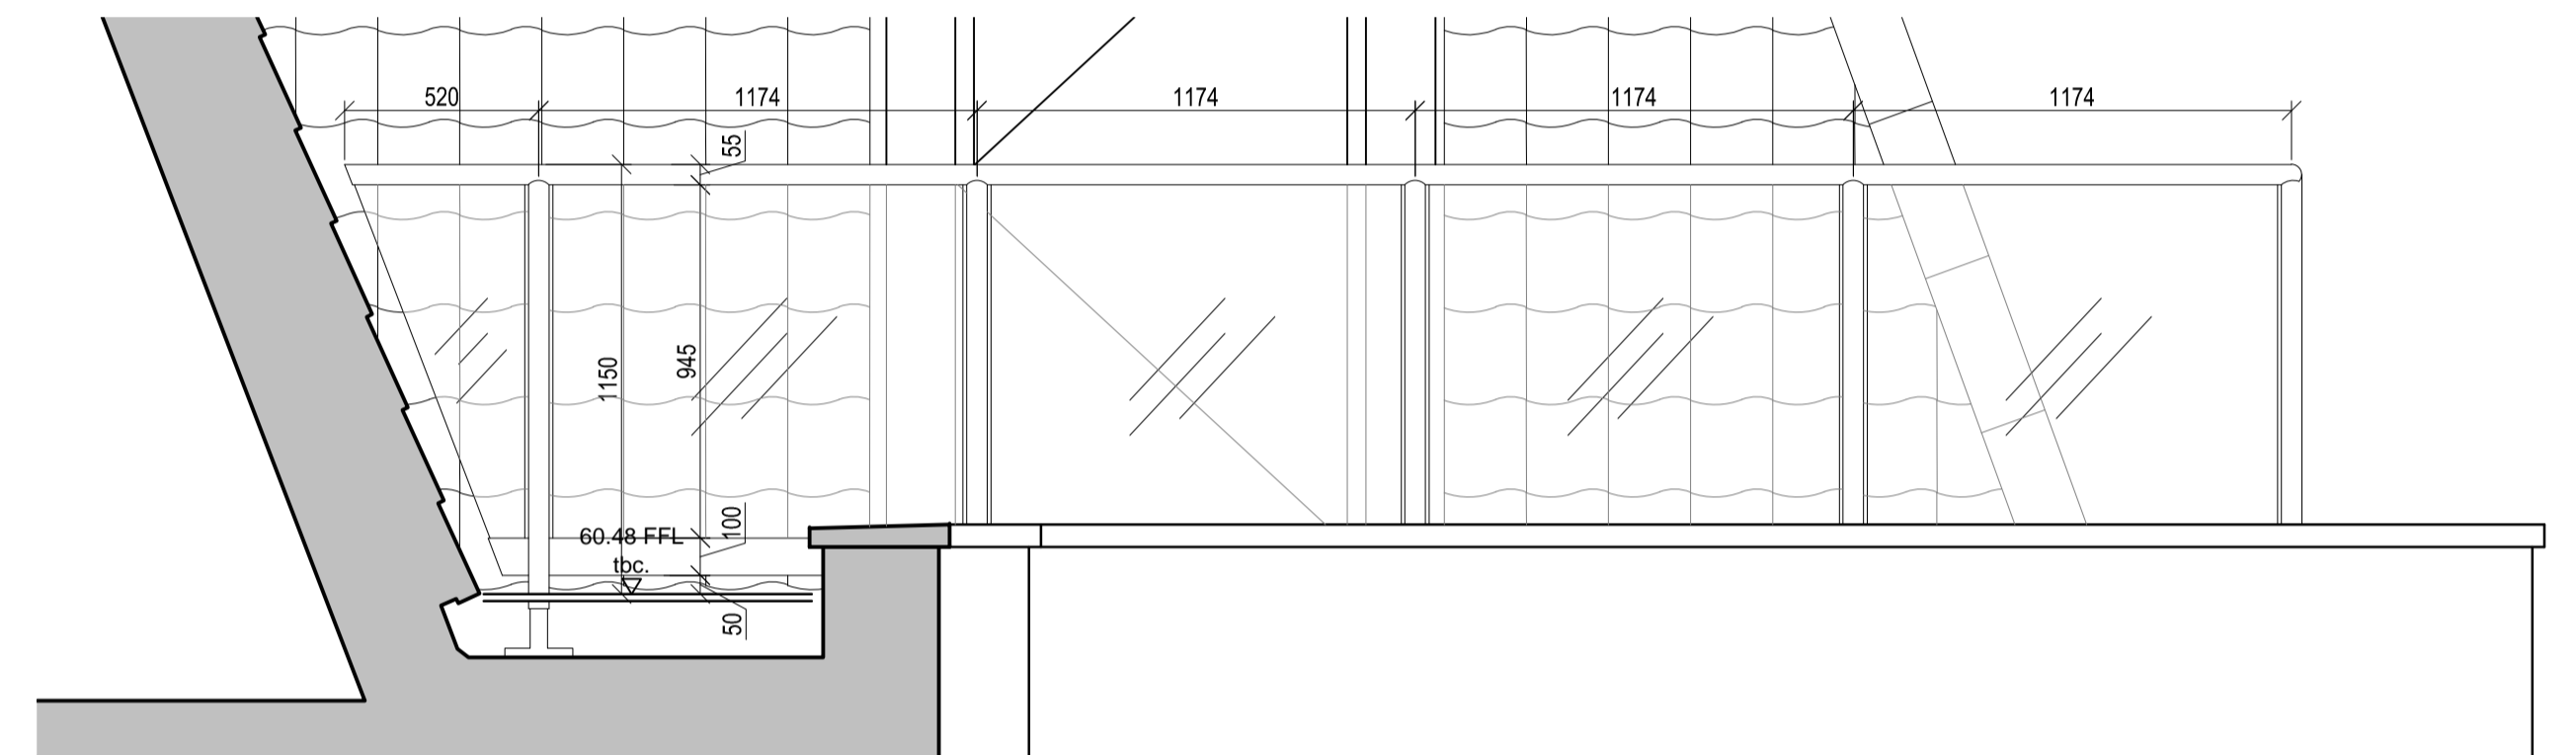
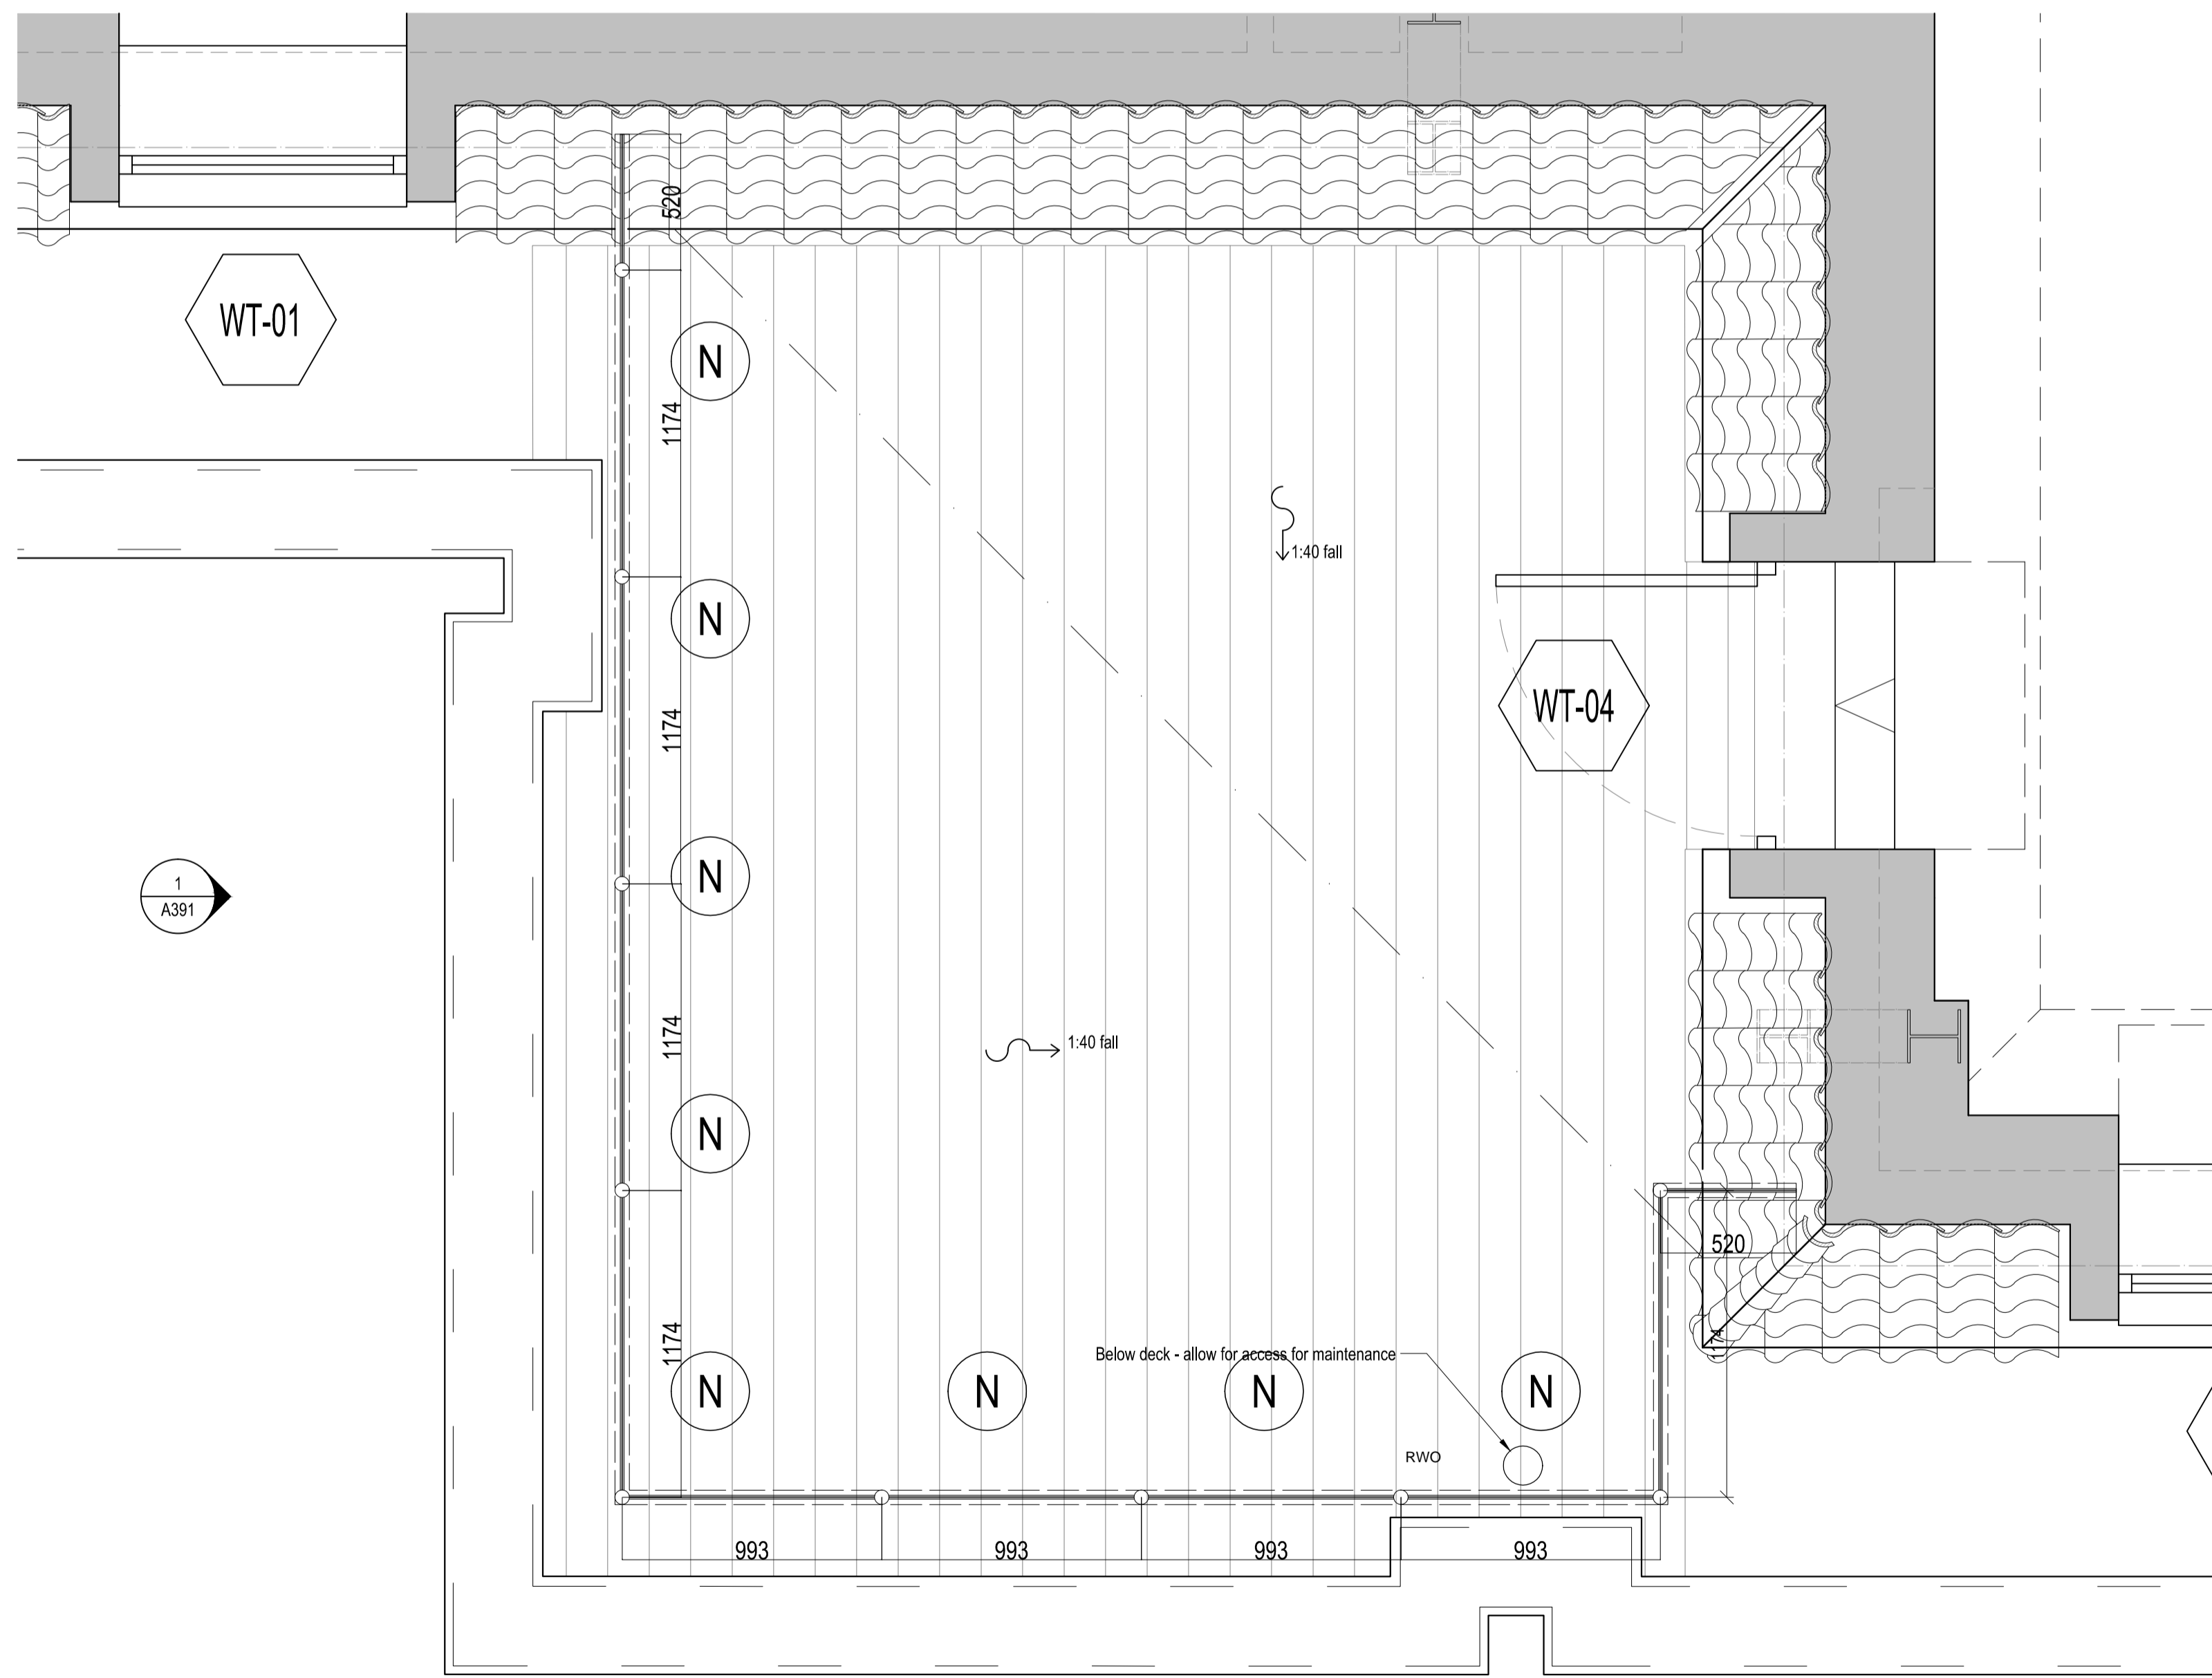


Notes
 Subject to survey of existing parapet wall.
 Subject to survey of existing roof slab levels.
 Read in connection with 3rd floor plan, A391, and all other relevant drawings and specifications.
 Contractor to propose balustrade fabricator. Balustrade detailed design by specialist contractor.

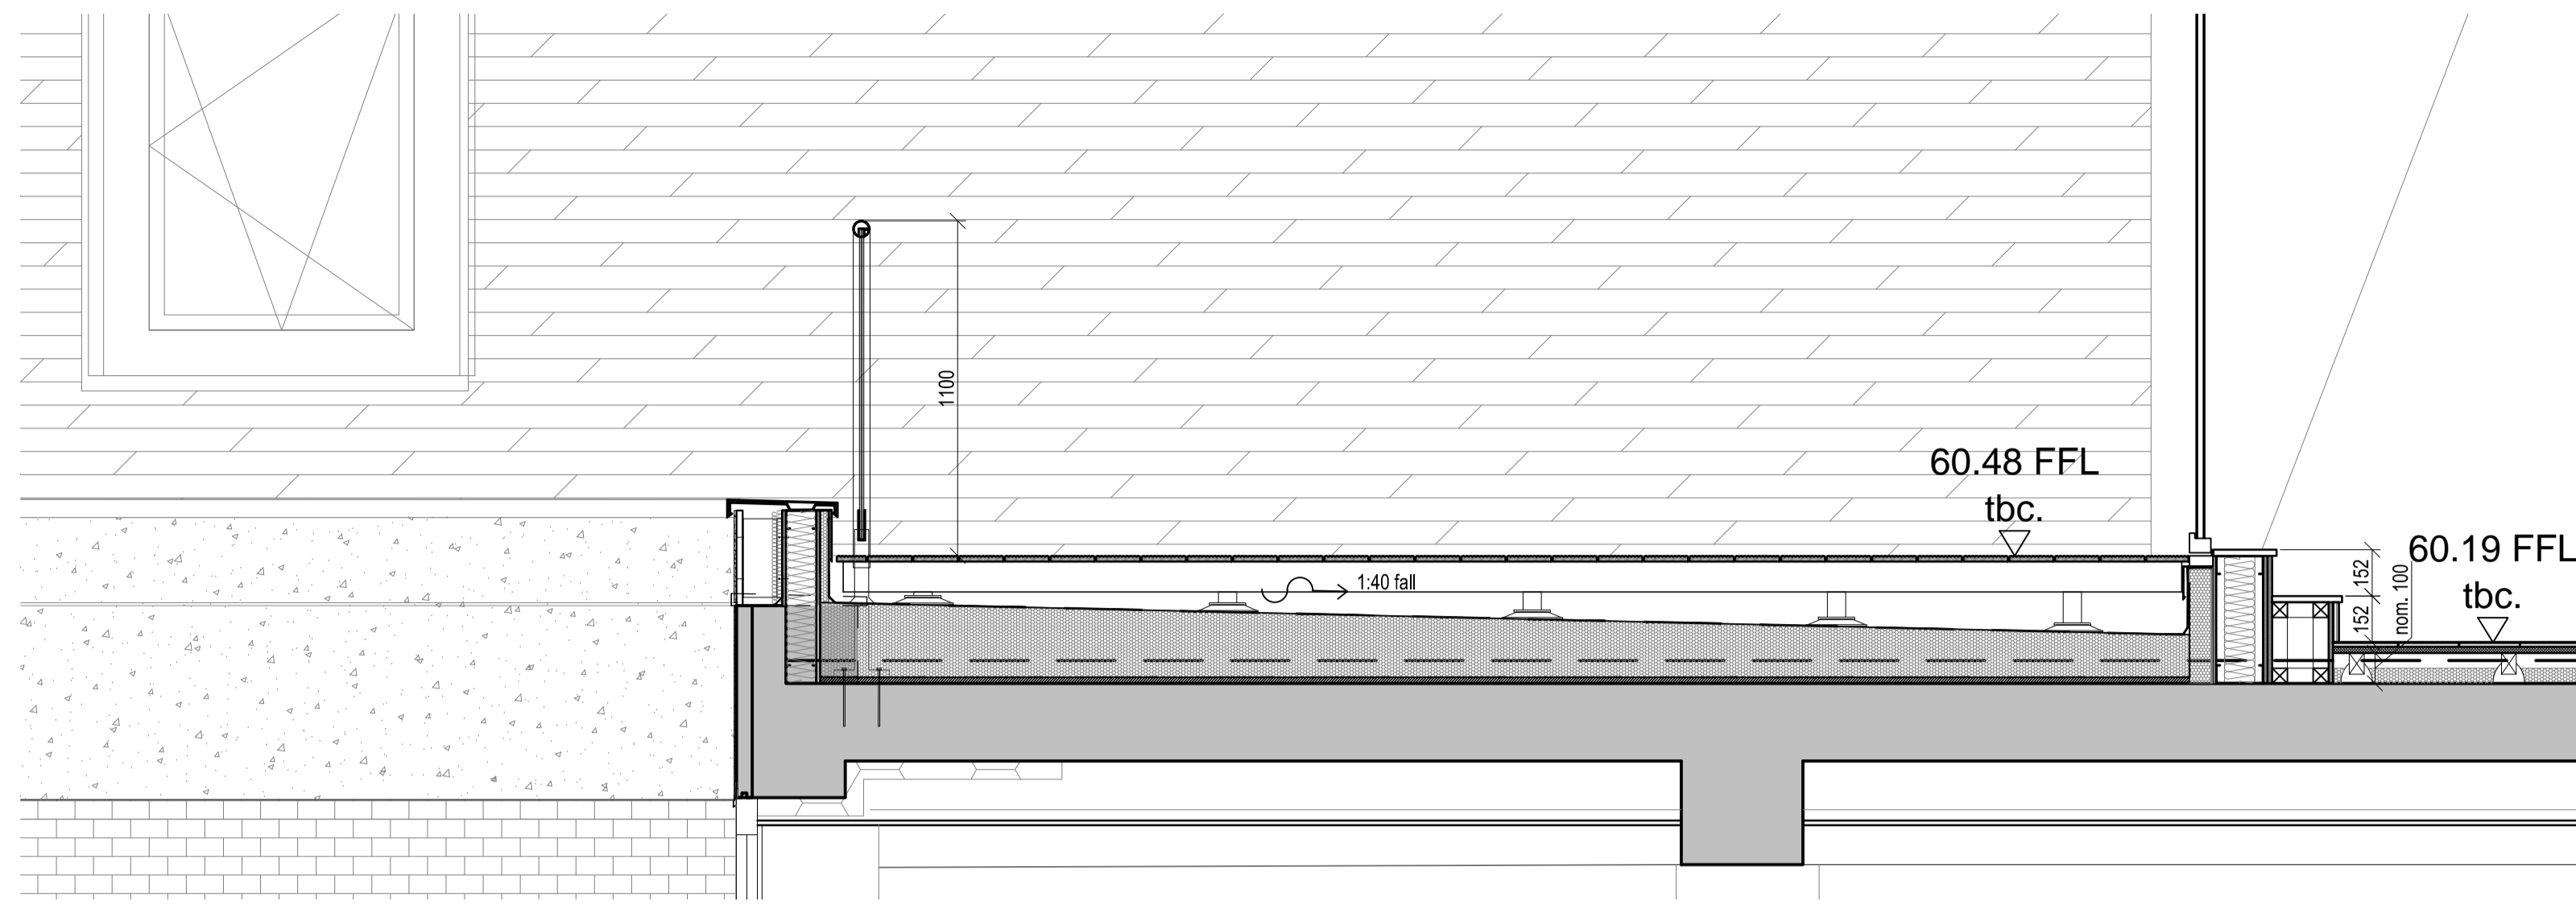

Elevation 1 - Third Floor Balustrade
 SCALE: 1:20@A1

Third Floor Balustrade
 SCALE: 1:20@A1

T0	Tender	YT	JM	01.07.2016
P1	Preliminary	WB	JM	20/05/2016
Rev	Description	By	Check	Date

househamhenderson
 39 Moreland Street London, EC1V 8BB +44 20 7940 3170 info@househamhenderson.com

Client
 GPL 2014

Project
 Fountain House
 Welwyn Garden City

Scale	Date	Author	Checked
1:20@A1	25.01.2016	WB	JM
Workstage	Status		
4	TENDER		
HH Project No.	Drawing No.	Revision	
4898	A391	T0	

Do not scale from this drawing.
 Report any discrepancies to the author.
 © househamhenderson architects