




GROUND FLOOR PLAN

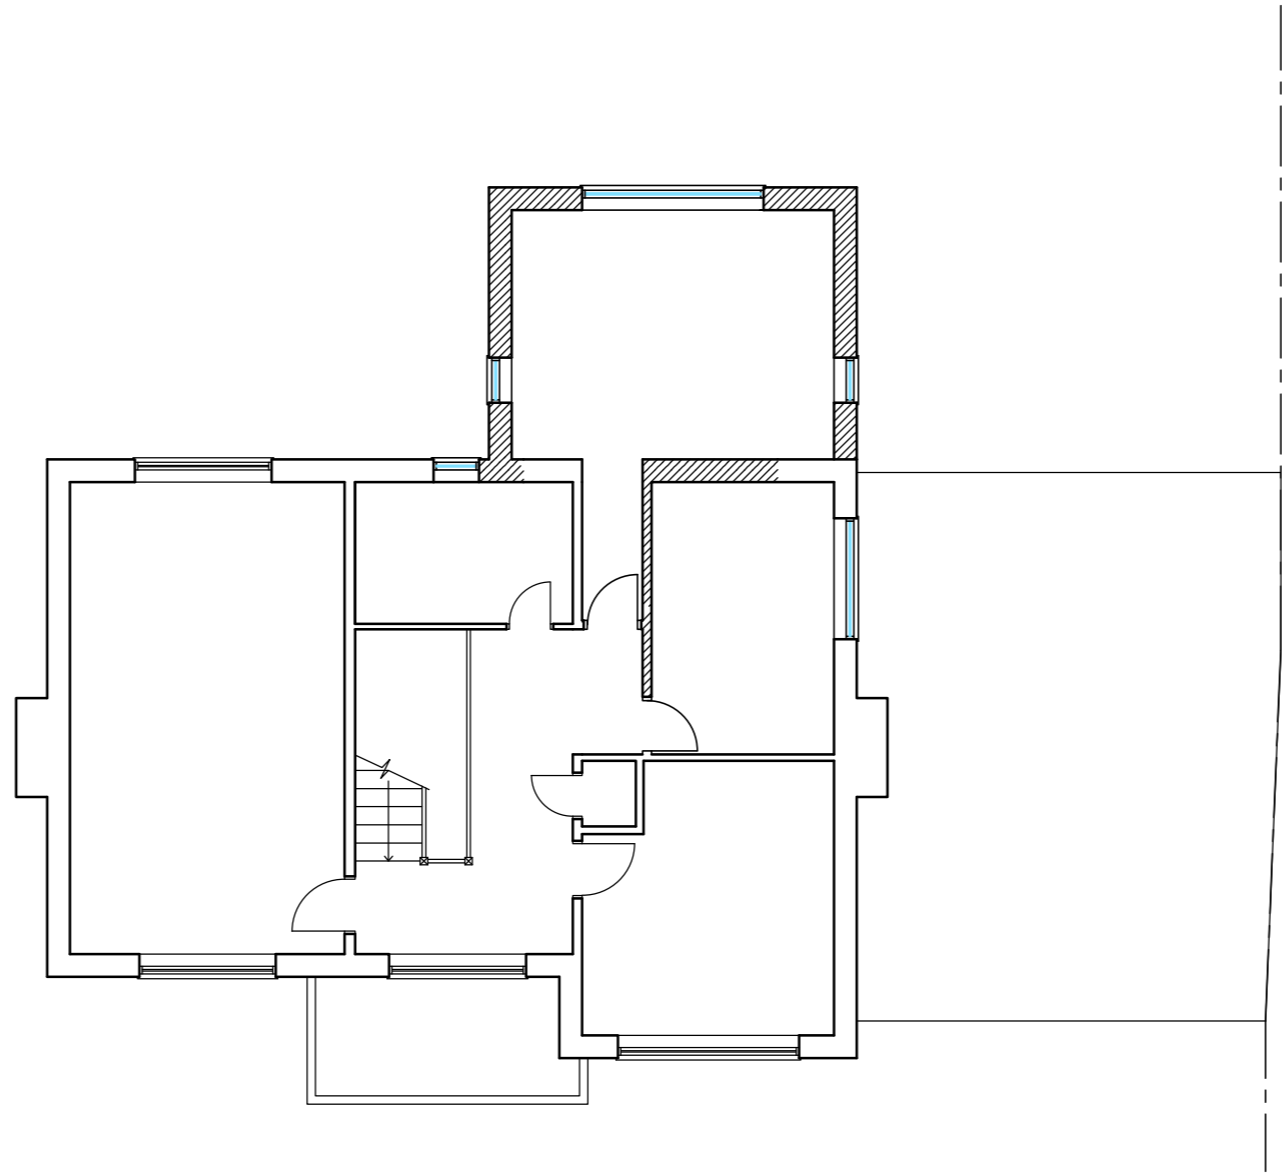


FIRST FLOOR PLAN

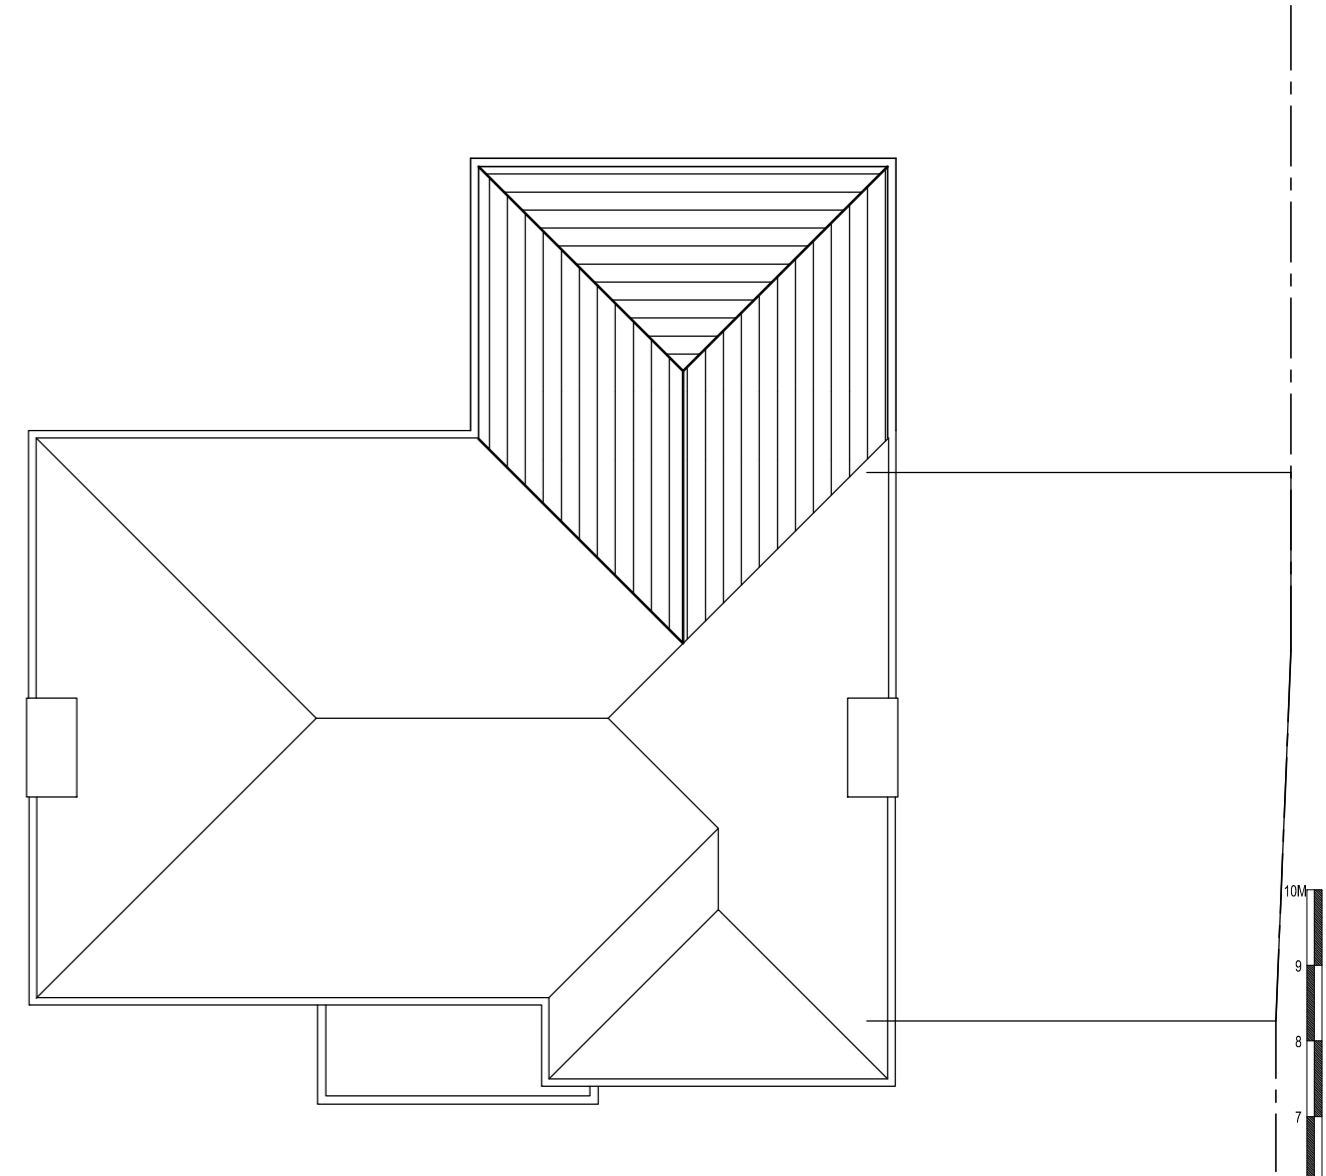

ROOF PLAN

 

SIDE ELEVATION

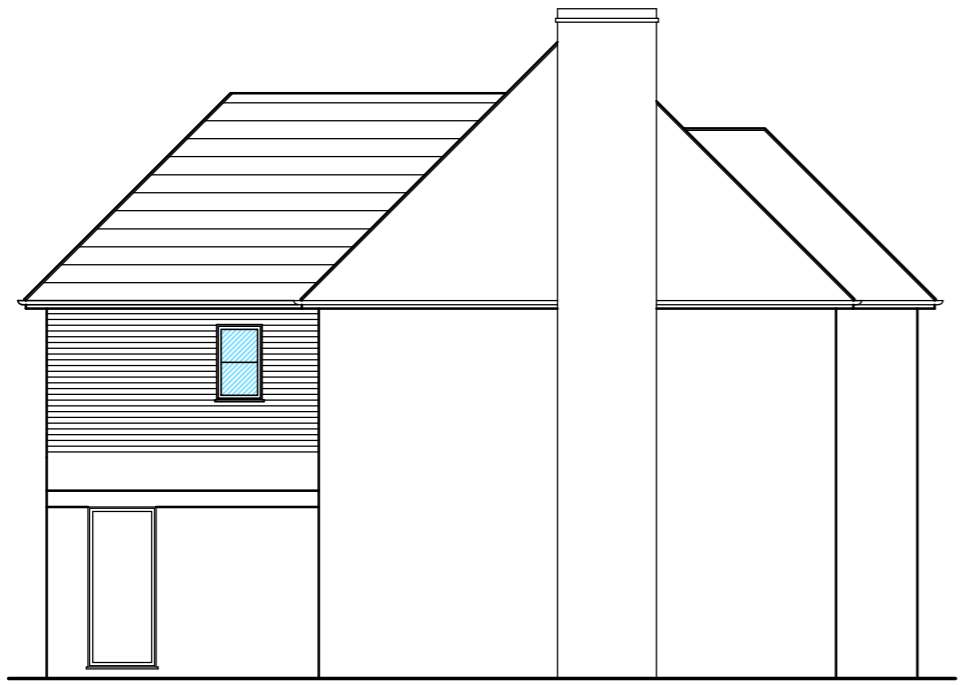

SIDE ELEVATION



REAR ELEVATION

THIS DRAWING PRINTED ON A2 SIZE PAPER



HOME EXTENSION DESIGNS
 60 BRIDGE ROAD EAST
 WELWYN GARDEN CITY
 HERTS AL7 1JU
 tel : 01707 393971
 fax : 01707 393980
 e:stuartc@hed.co.uk

Project: 5 THE REDDINGS,
 WELWYN GARDEN CITY

Drawing Title: PLANS AND ELEVATIONS
 AS PROPOSED

Drawn By: NIALL Scale: 1:100 Date: Sep 2016

Dig Status: PLANNING Checked:

Drawing No: 3975-P01 Revision: A

