


# LOCATION PLAN

1:1250

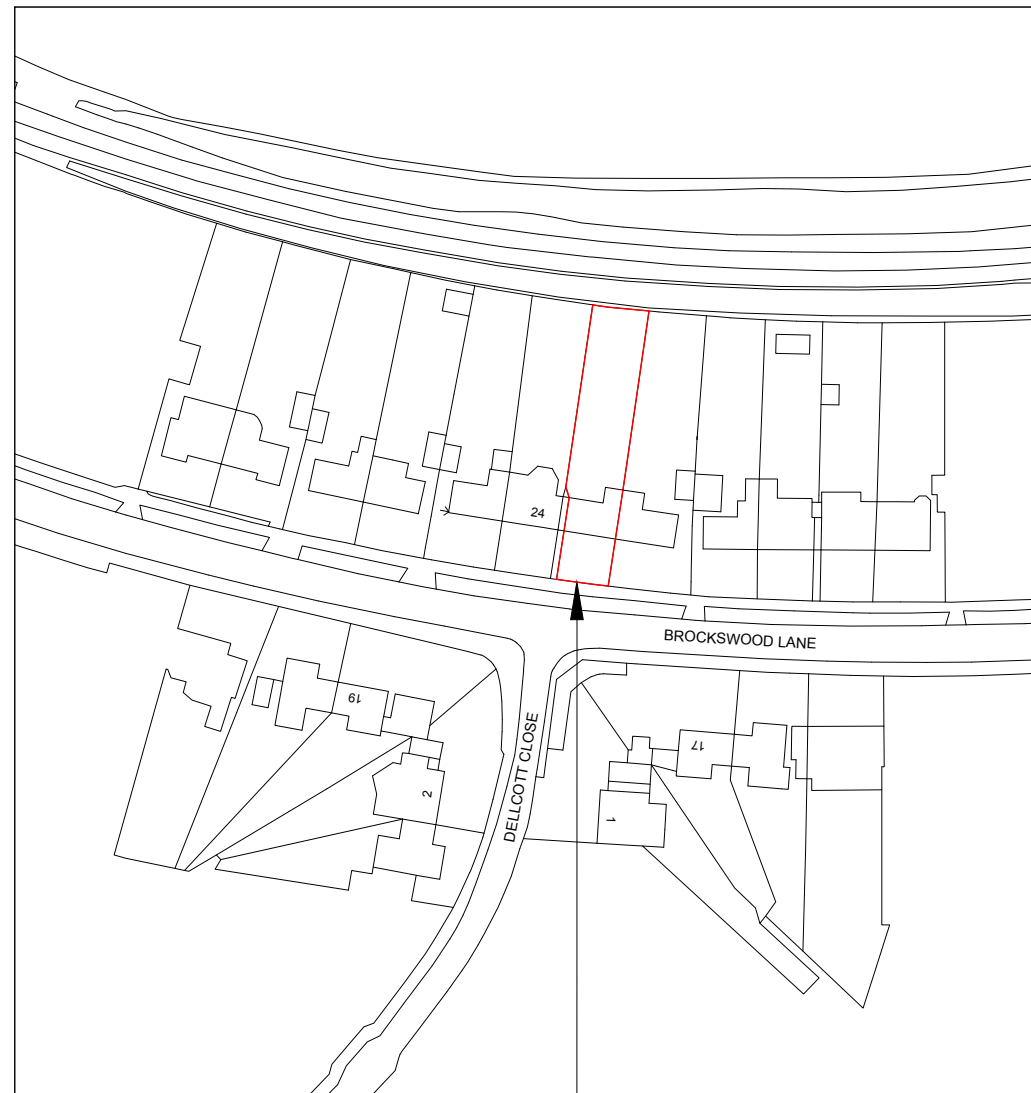



THE SITE

# SITE PLAN

1:500



PROPOSED CONSERVATORY LOCATION

 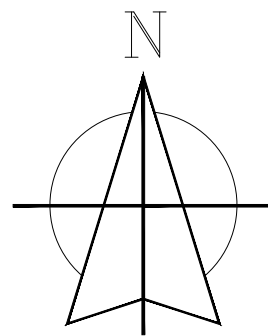

1. All dimensions in millimetres (mm) and levels in metres (m) unless noted otherwise.
2. This drawing to be read in conjunction with all other relevant drawings and specification.
3. All work to comply with the relevant British Standards, Codes of Practice and the Building Regulations.

Revisions:

Customer: Mr & Mrs M Beales  
 22 Brockswood Lane  
 Welwyn Garden City  
 Hertfordshire  
 AL8 7BG

Drawing Title:  
 LOCATION AND SITE PLAN

Drawing No: 3835/PP/01	Contract No: CT3835AU
Scale: As Shown	Starting Date: 10 Nov 2016
Drawn: FRAN BARCO	Revision: .
Size: A3	Ref No: .