


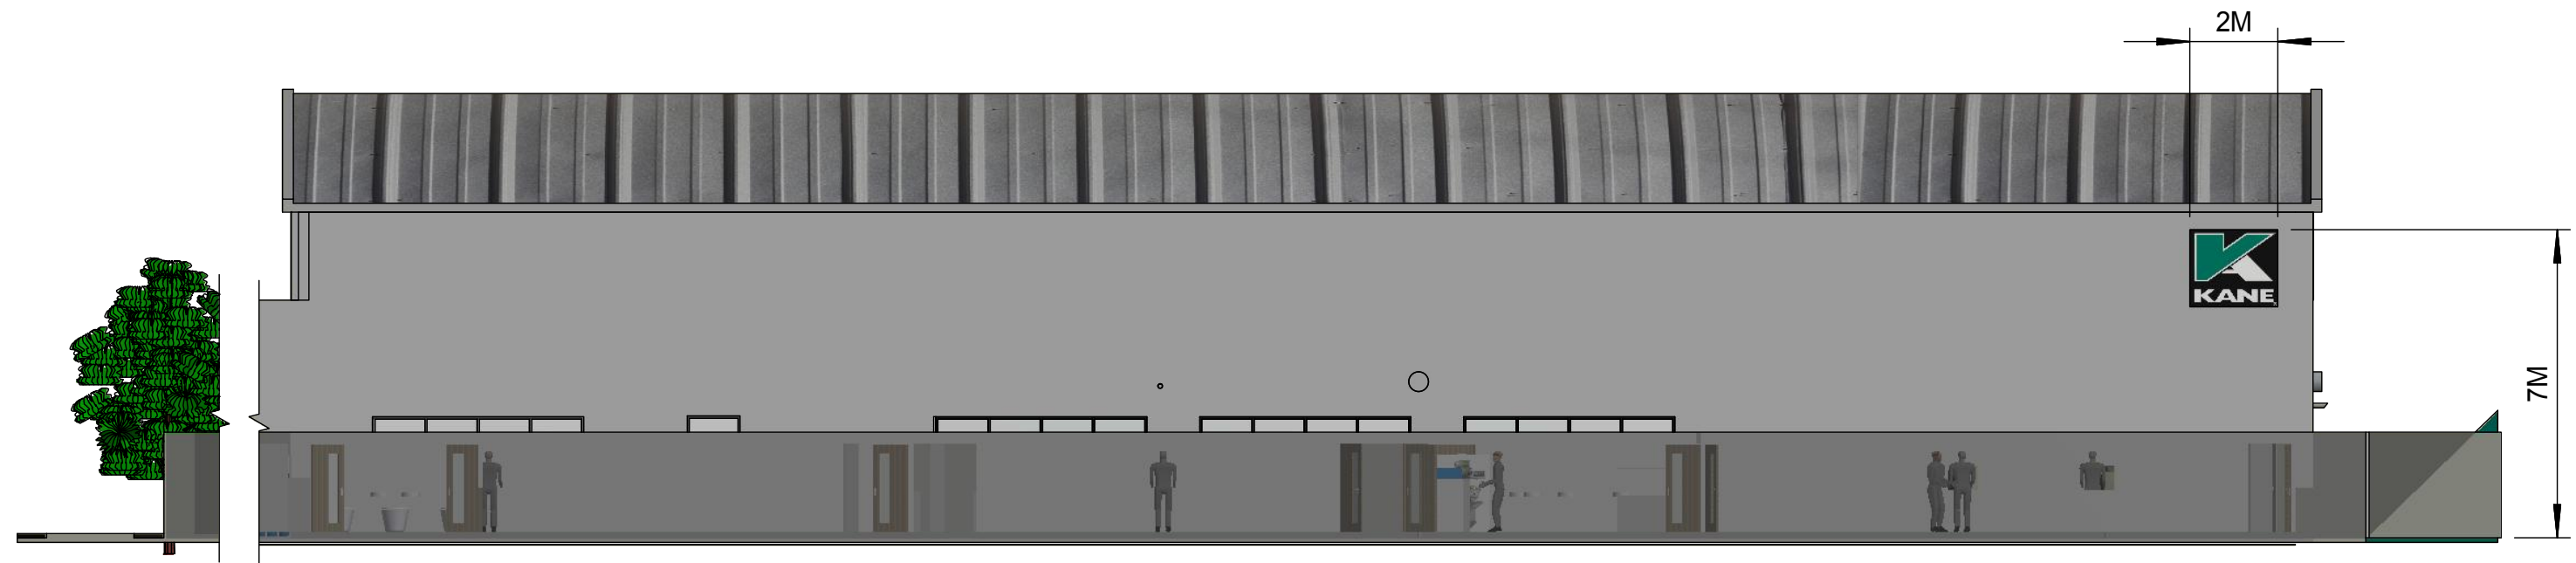

SIDE ELEVATION
(EAST)



SIDE ELEVATION
(WEST)

Copyright © Kane International Ltd. Site Plan		SHT. SIZE / CATEGORY / PART NUMBER	CURRENT REVISION
TITLE:	KANE HOUSE	DRAWING NUMBER:	ISSUE:
	WGC BESSEMER BUSINESS PARK	A3/SK/643	1