

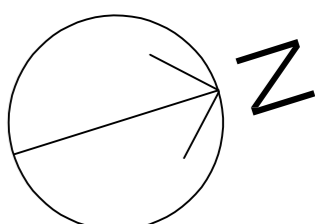


Broadwater Road

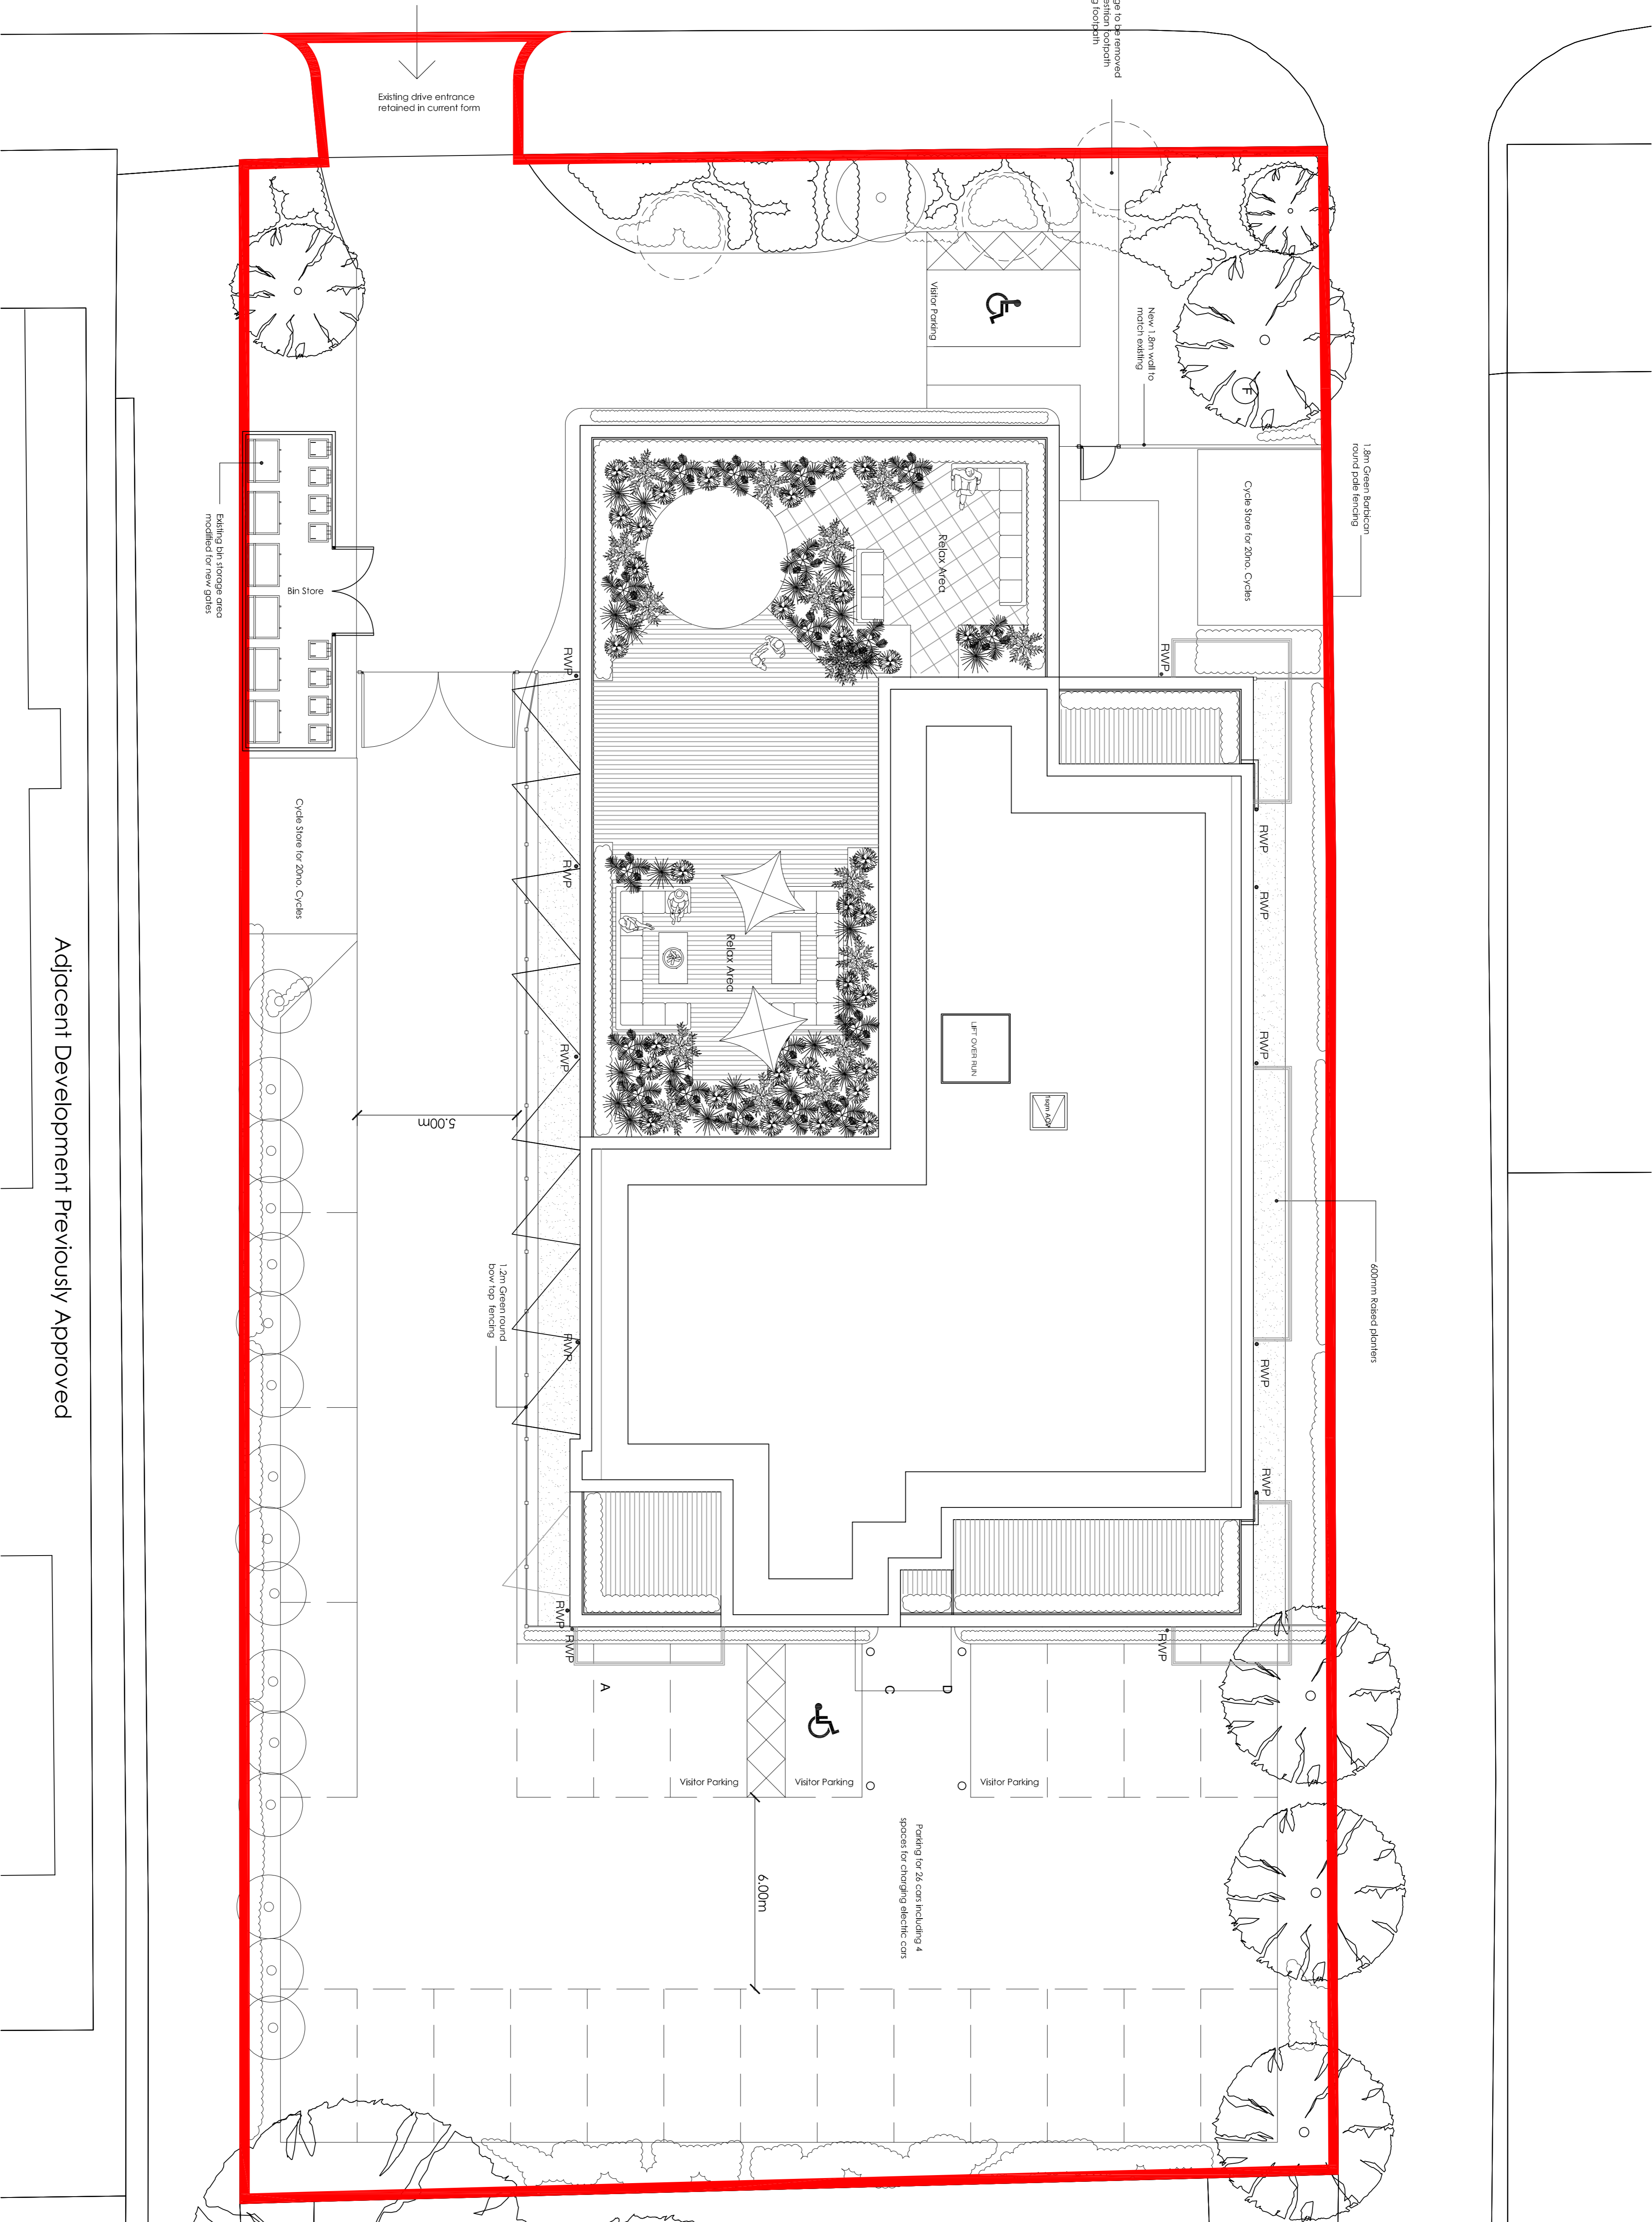

Adjacent Development Previously Approved

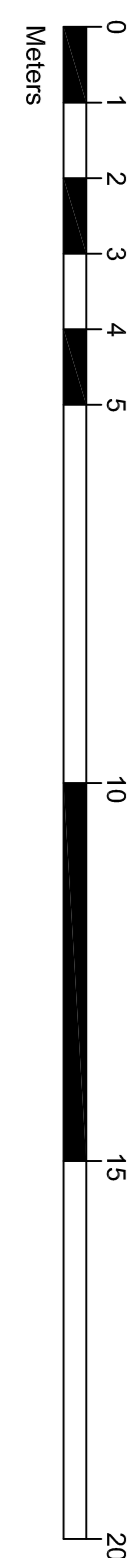

PLANNING

Briffa Phillips
 Architecture Design Planning Consultants Project Management

19-21 Holywell Hill, St Albans
 Herts AL1 1EZ
 Tel: 01763 252525
 Fax: 01727 731671
 www.briffaphillips.com
 info@briffaphillips.com

Project Title: 37 BROADWATER ROAD
 WELWYN

Scale:	1:100 @ A1	Job architect:	MB	Drawn:	NR	Checked:
Date:	30/08/2018	Project No.:	1583	Drawing No.:	110	Revision:

Drawing Title: PROPOSED SITE PLAN