





FRONT ELEVATION

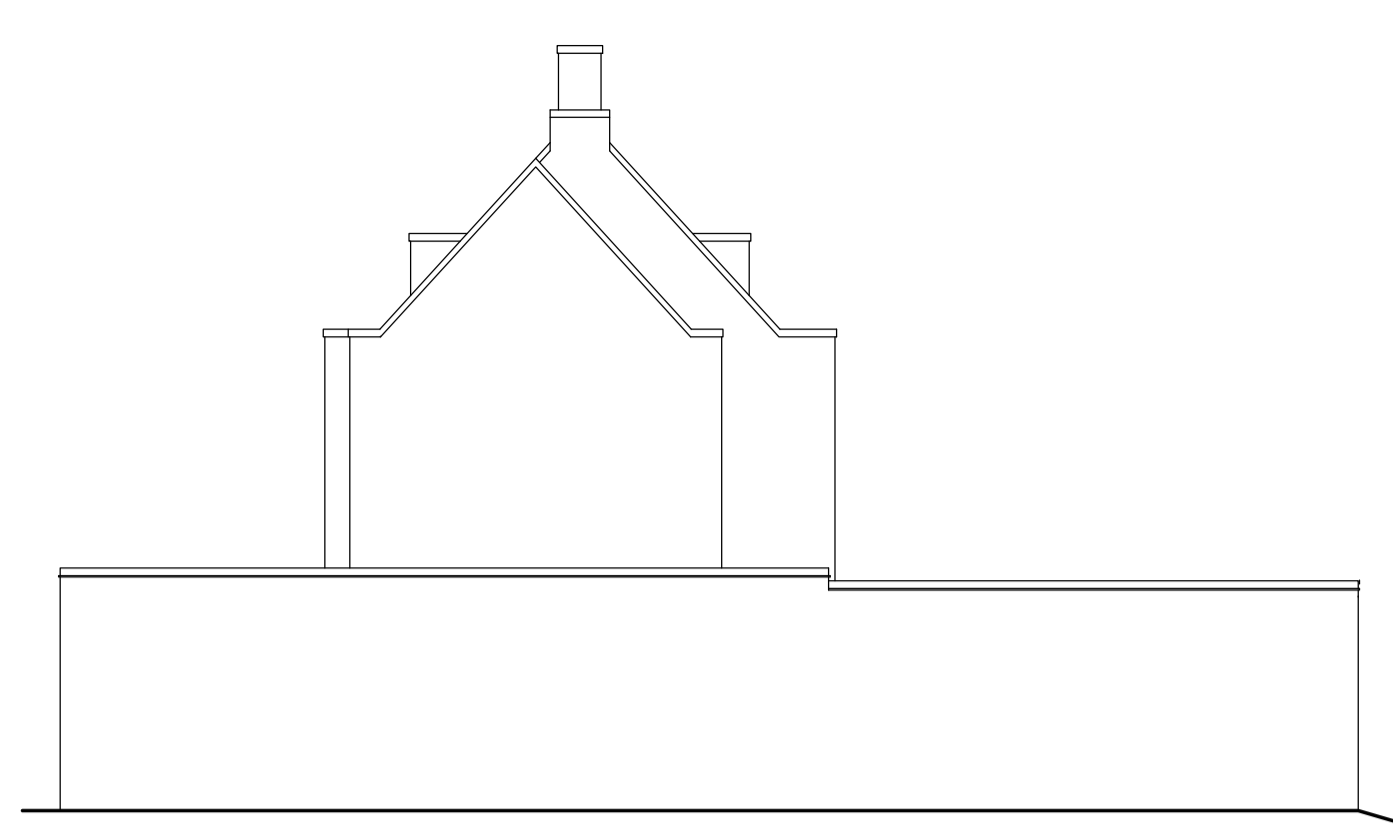


SIDE ELEVATION



REAR ELEVATION

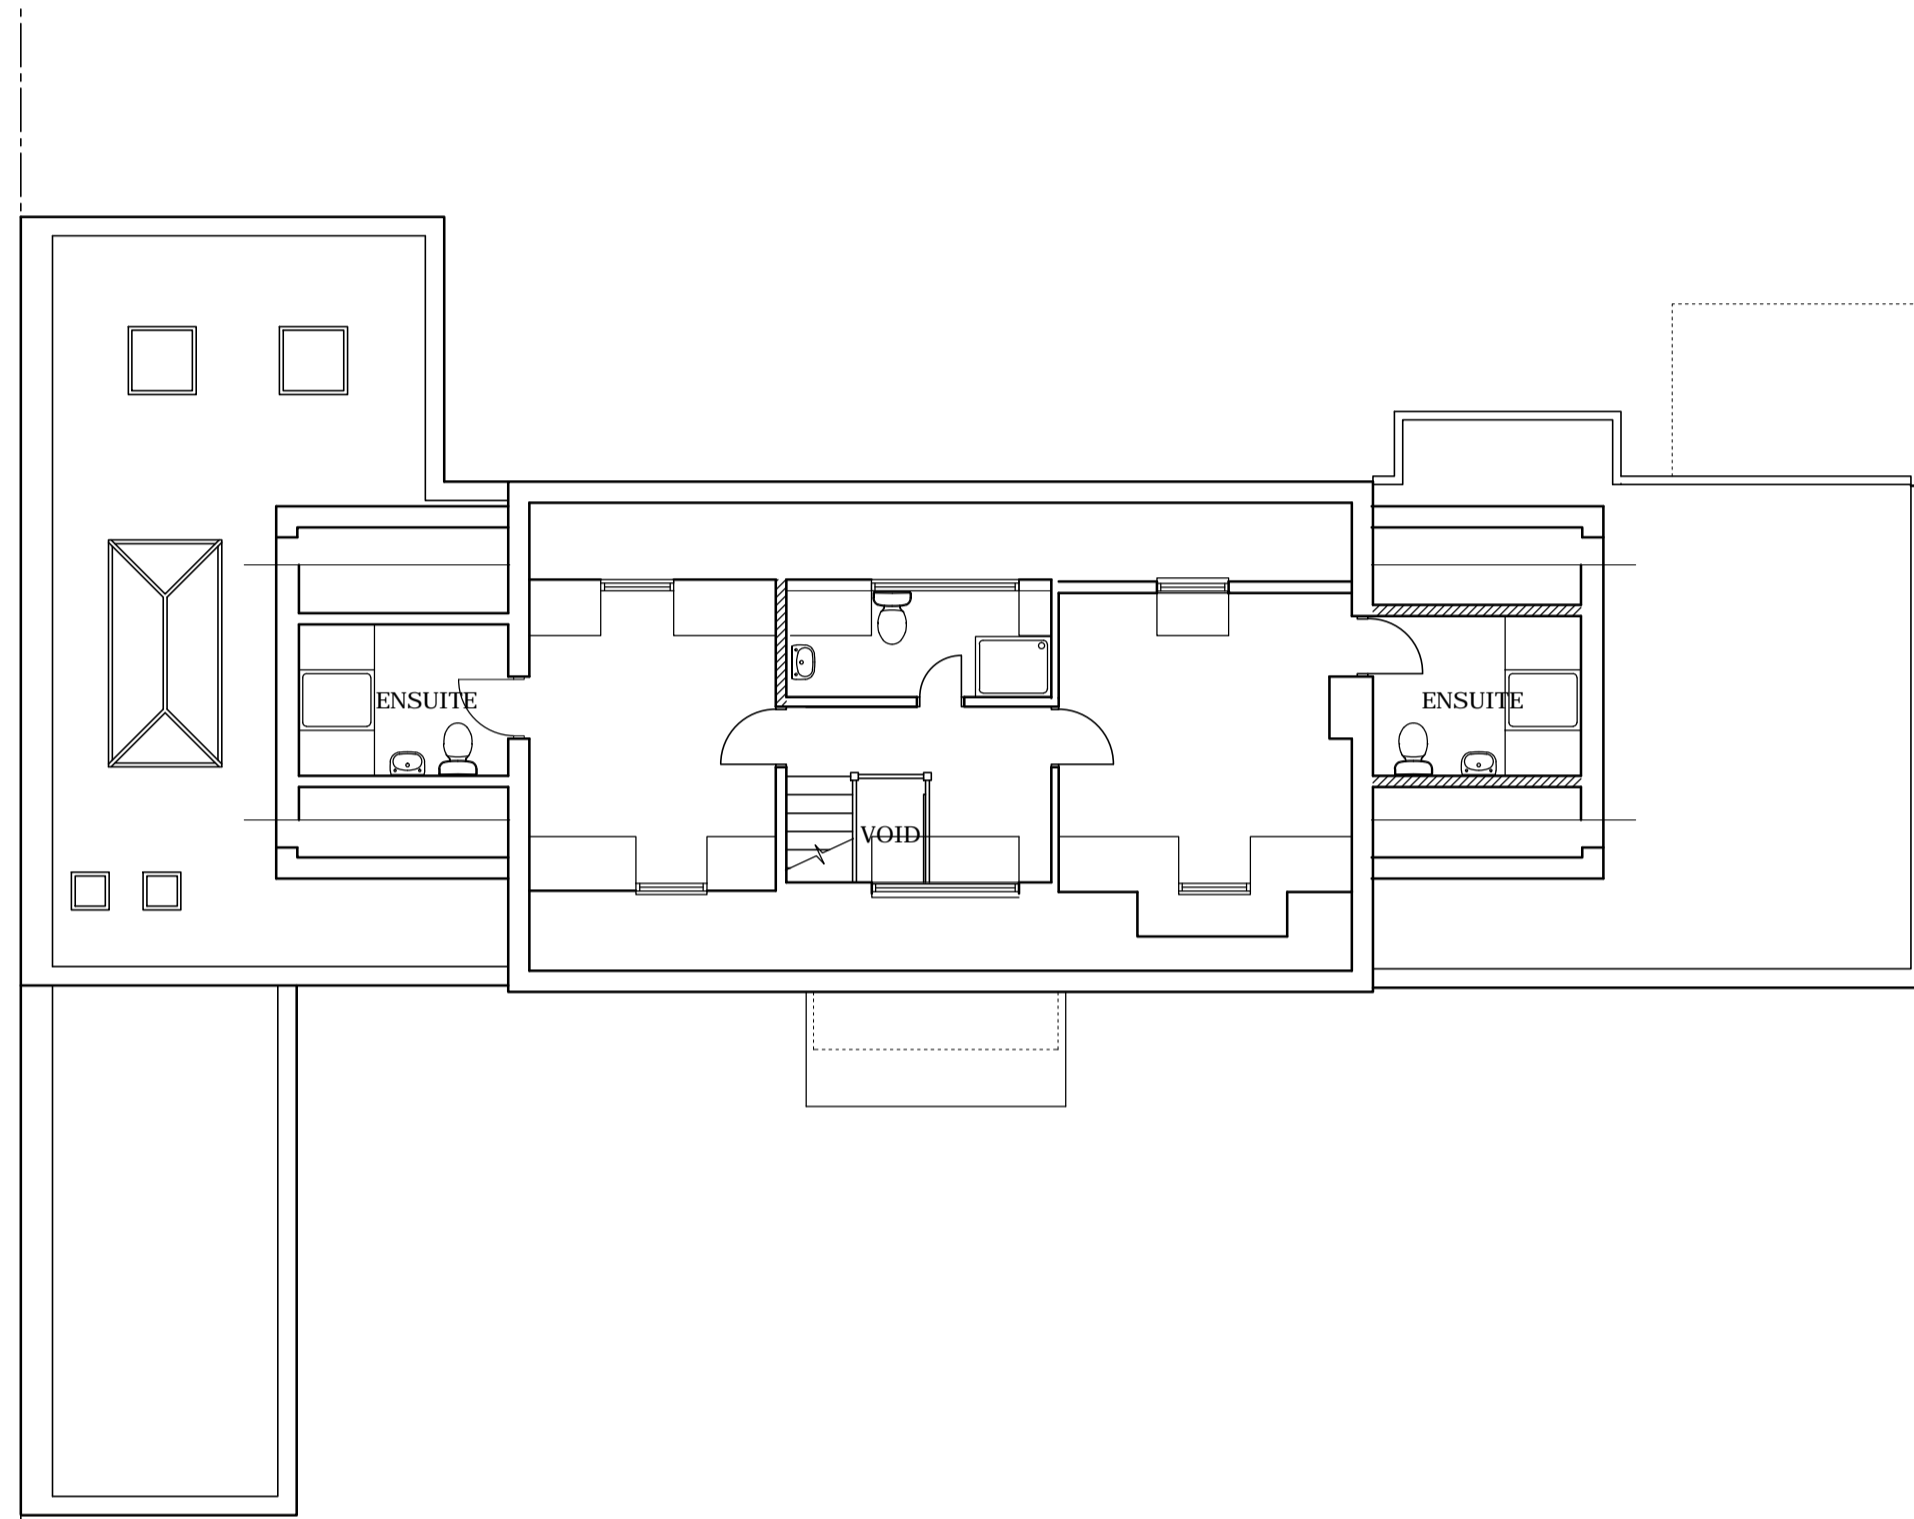


LOFT FLOOR PLAN

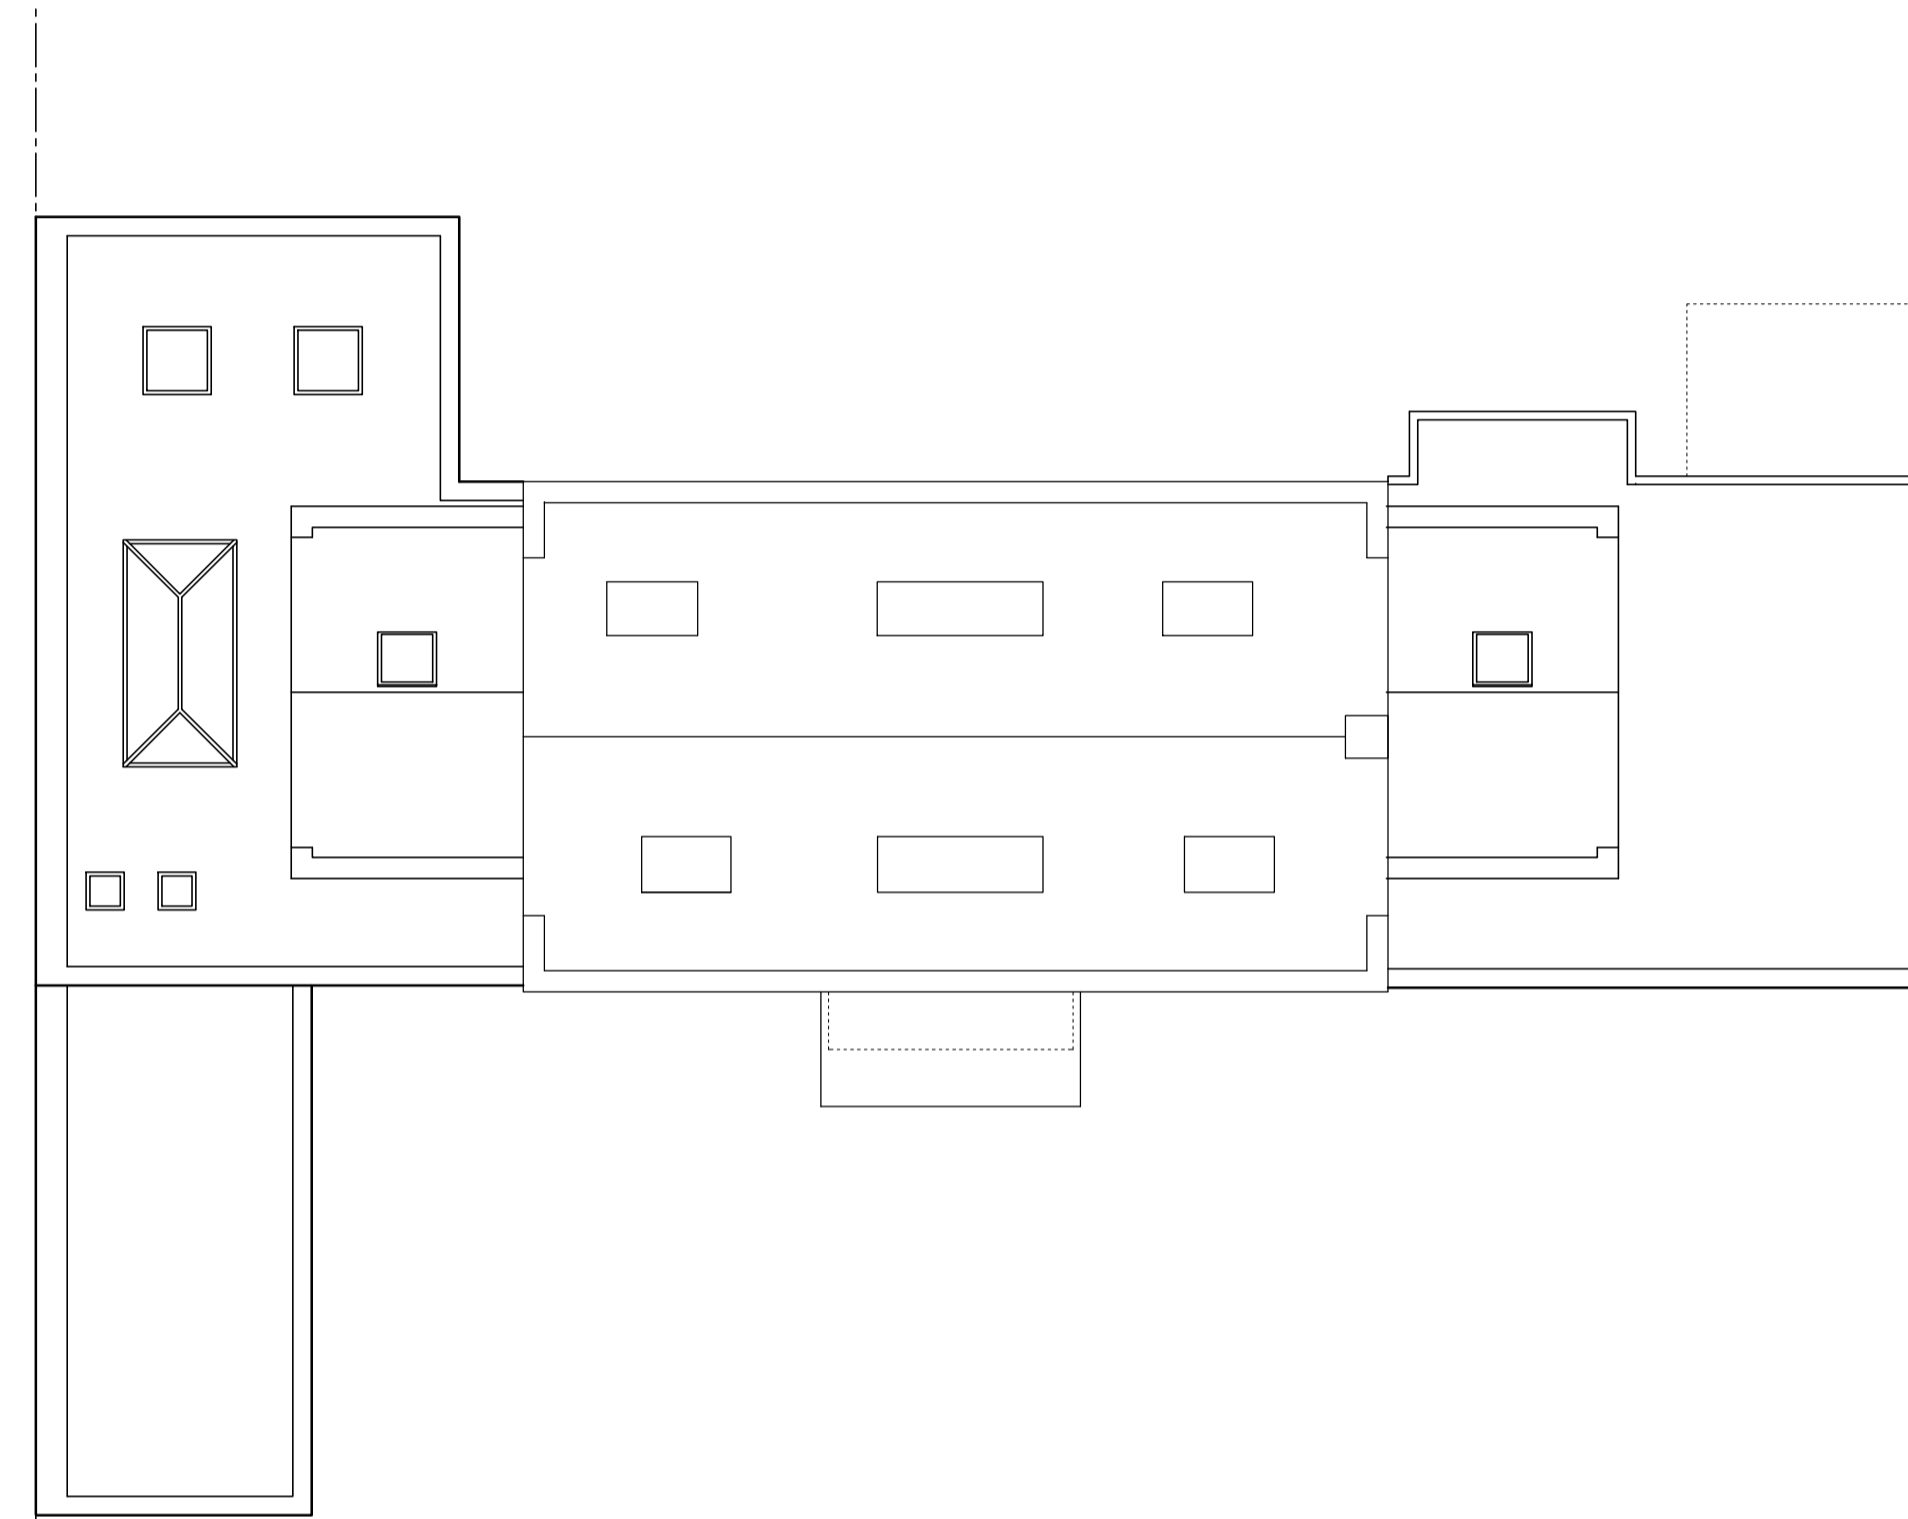


ROOF PLAN



SIDE ELEVATION

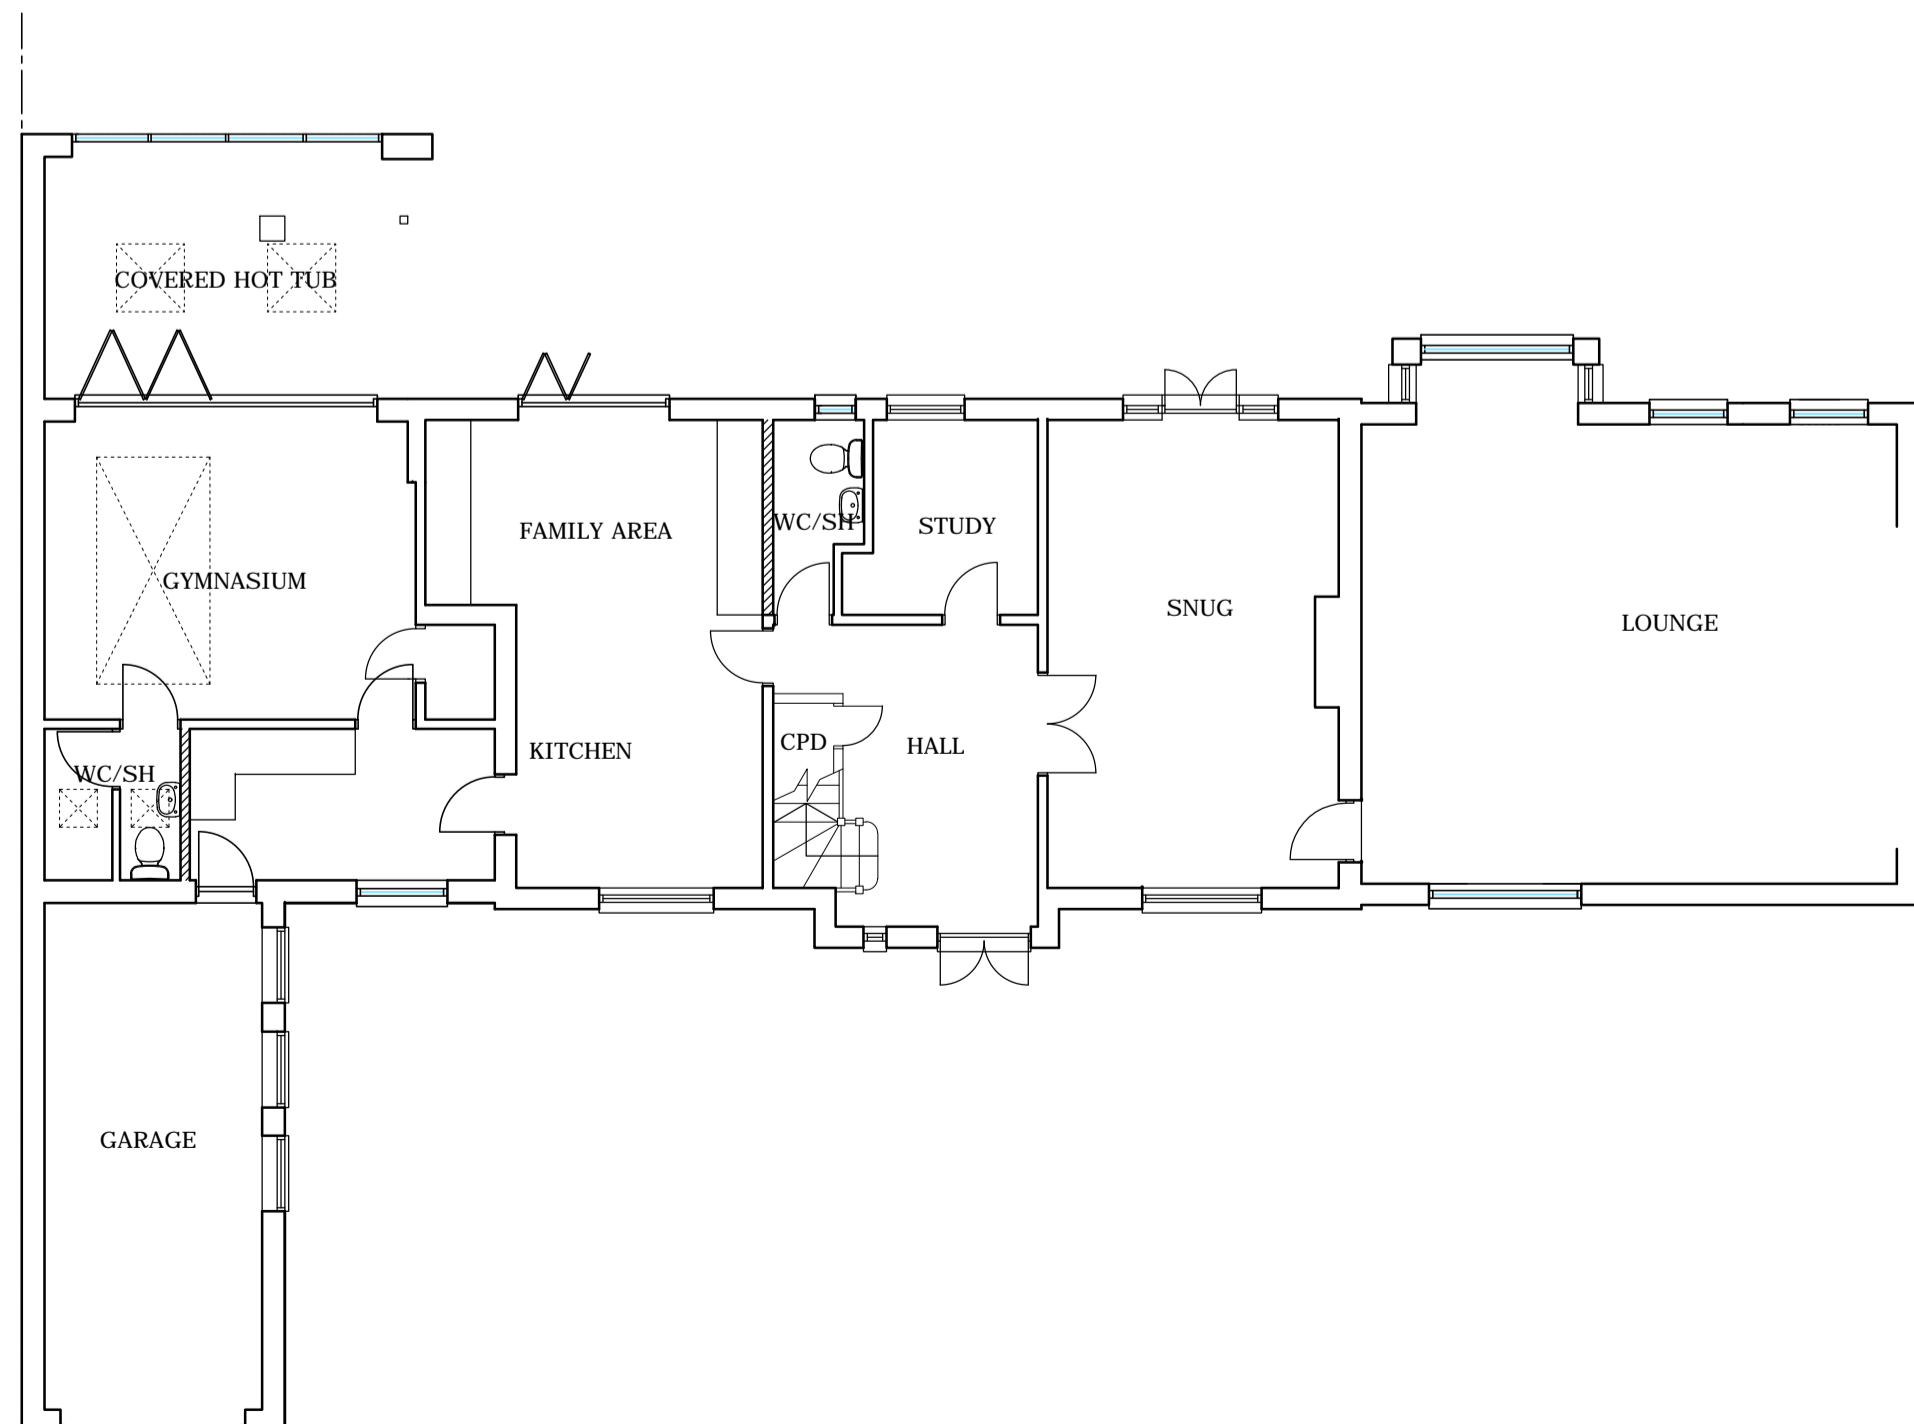

GROUND FLOOR PLAN

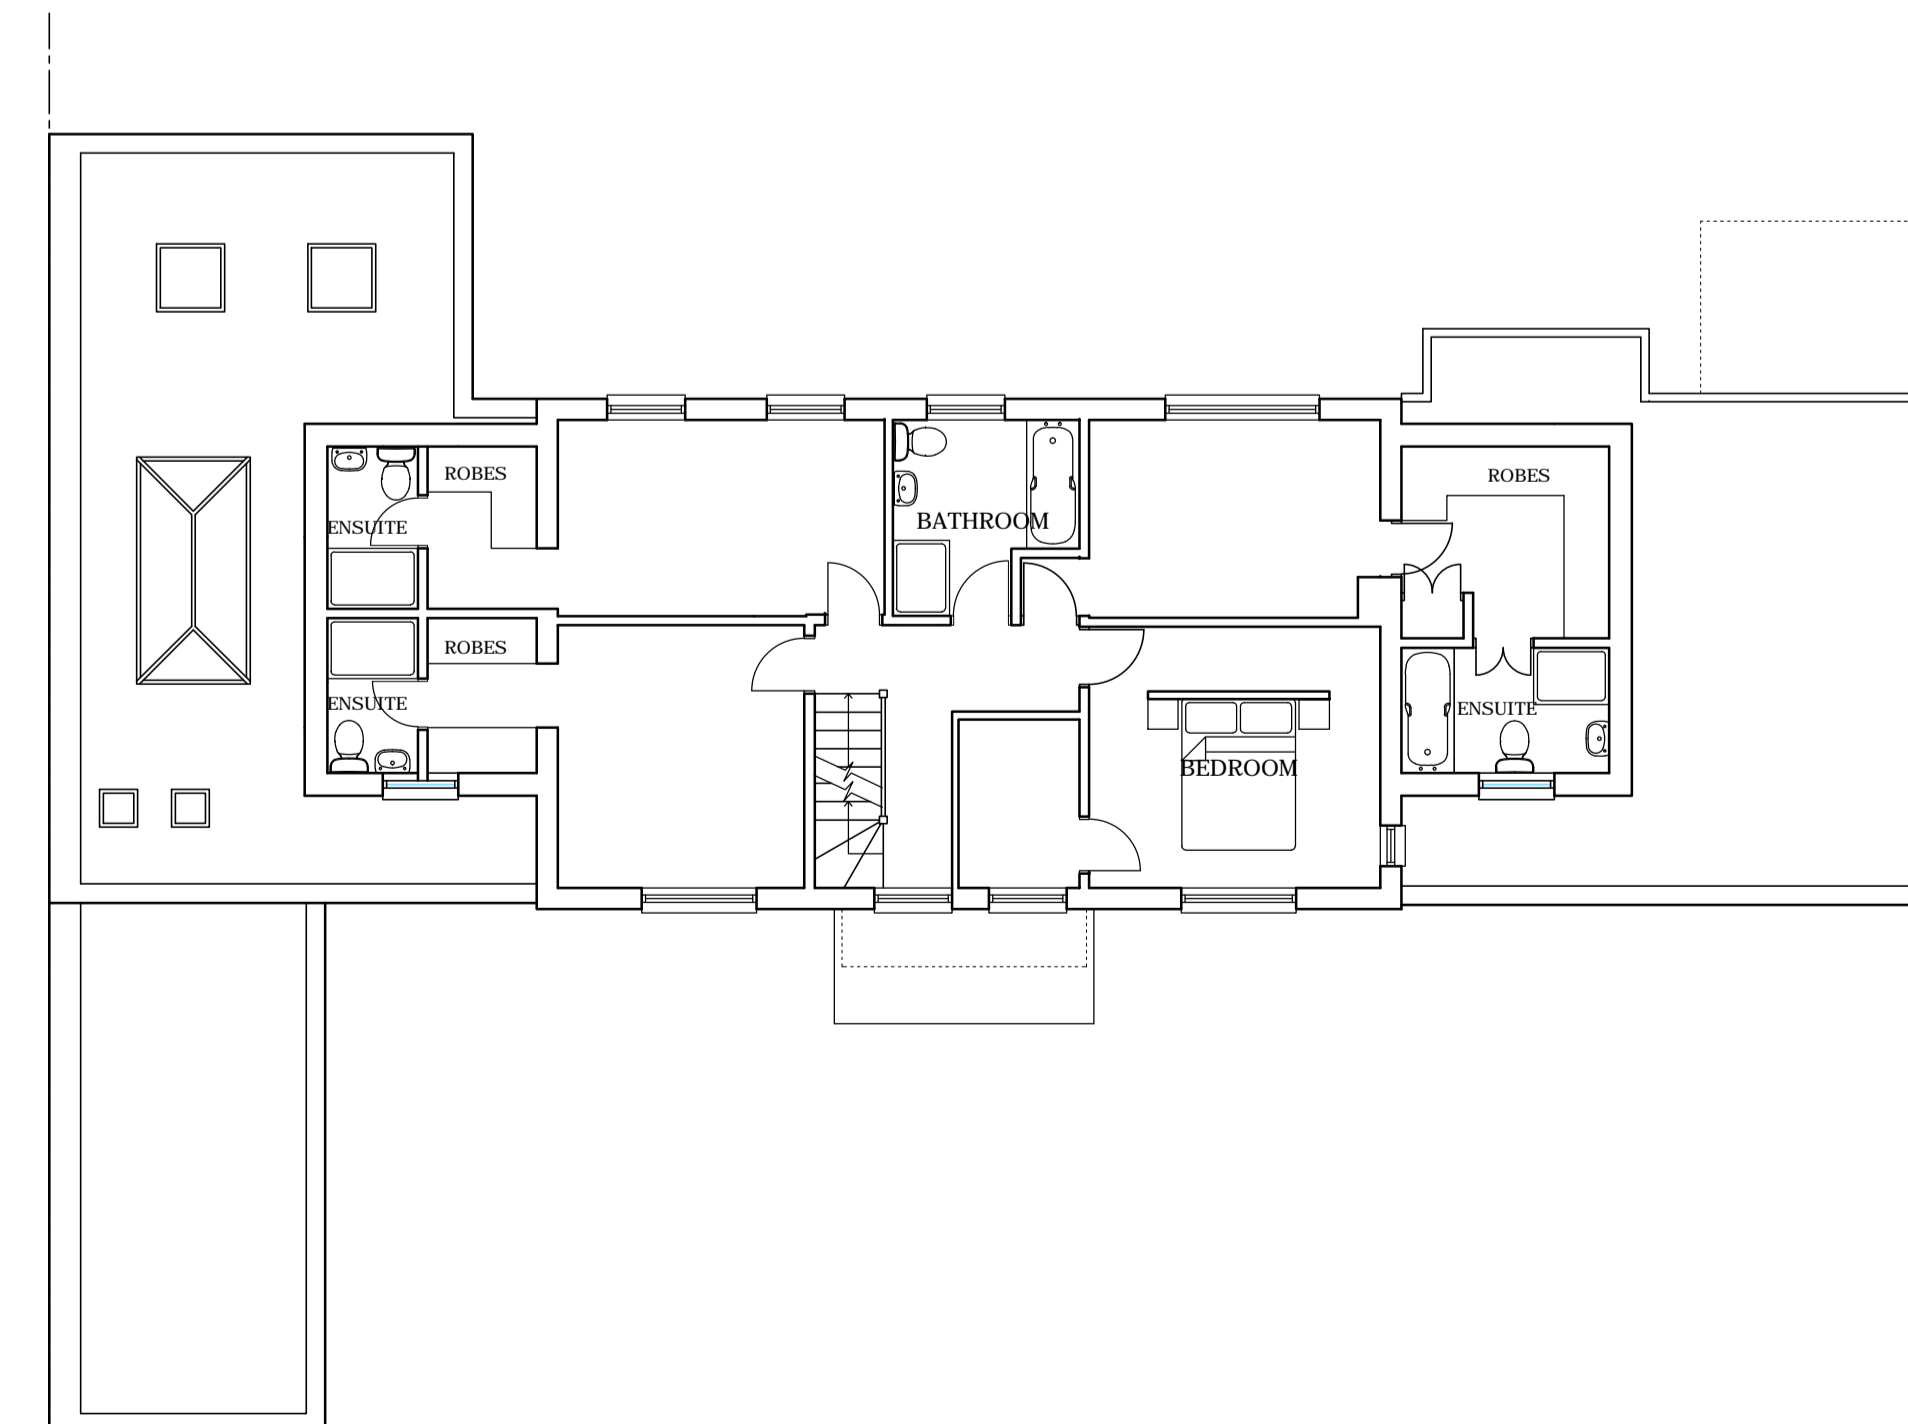

FIRST FLOOR PLAN



THIS DRAWING PRINTED ON A1 SIZE PAPER



HOME EXTENSION DESIGNS
 60 BRIDGE ROAD EAST
 WELWYN GARDEN CITY
 HERTS AL7 1JU
 tel : 01707 393971
 fax : 01707 393980
 e:stuartc@hed.co.uk

PROJECT: 7 DENSLEY CLOSE,
 WELWYN GARDEN CITY,
 HERTS.

Drawing Title: PLANS AND ELEVATIONS
 AS EXISTING

Drawn By: NIALL Scale: 1:100 Date: OCT 2016
 City Status: EXISTING Checked:
 Drawing No: 4025-E01 Revision: