





REAR ELEVATION



SIDE ELEVATION

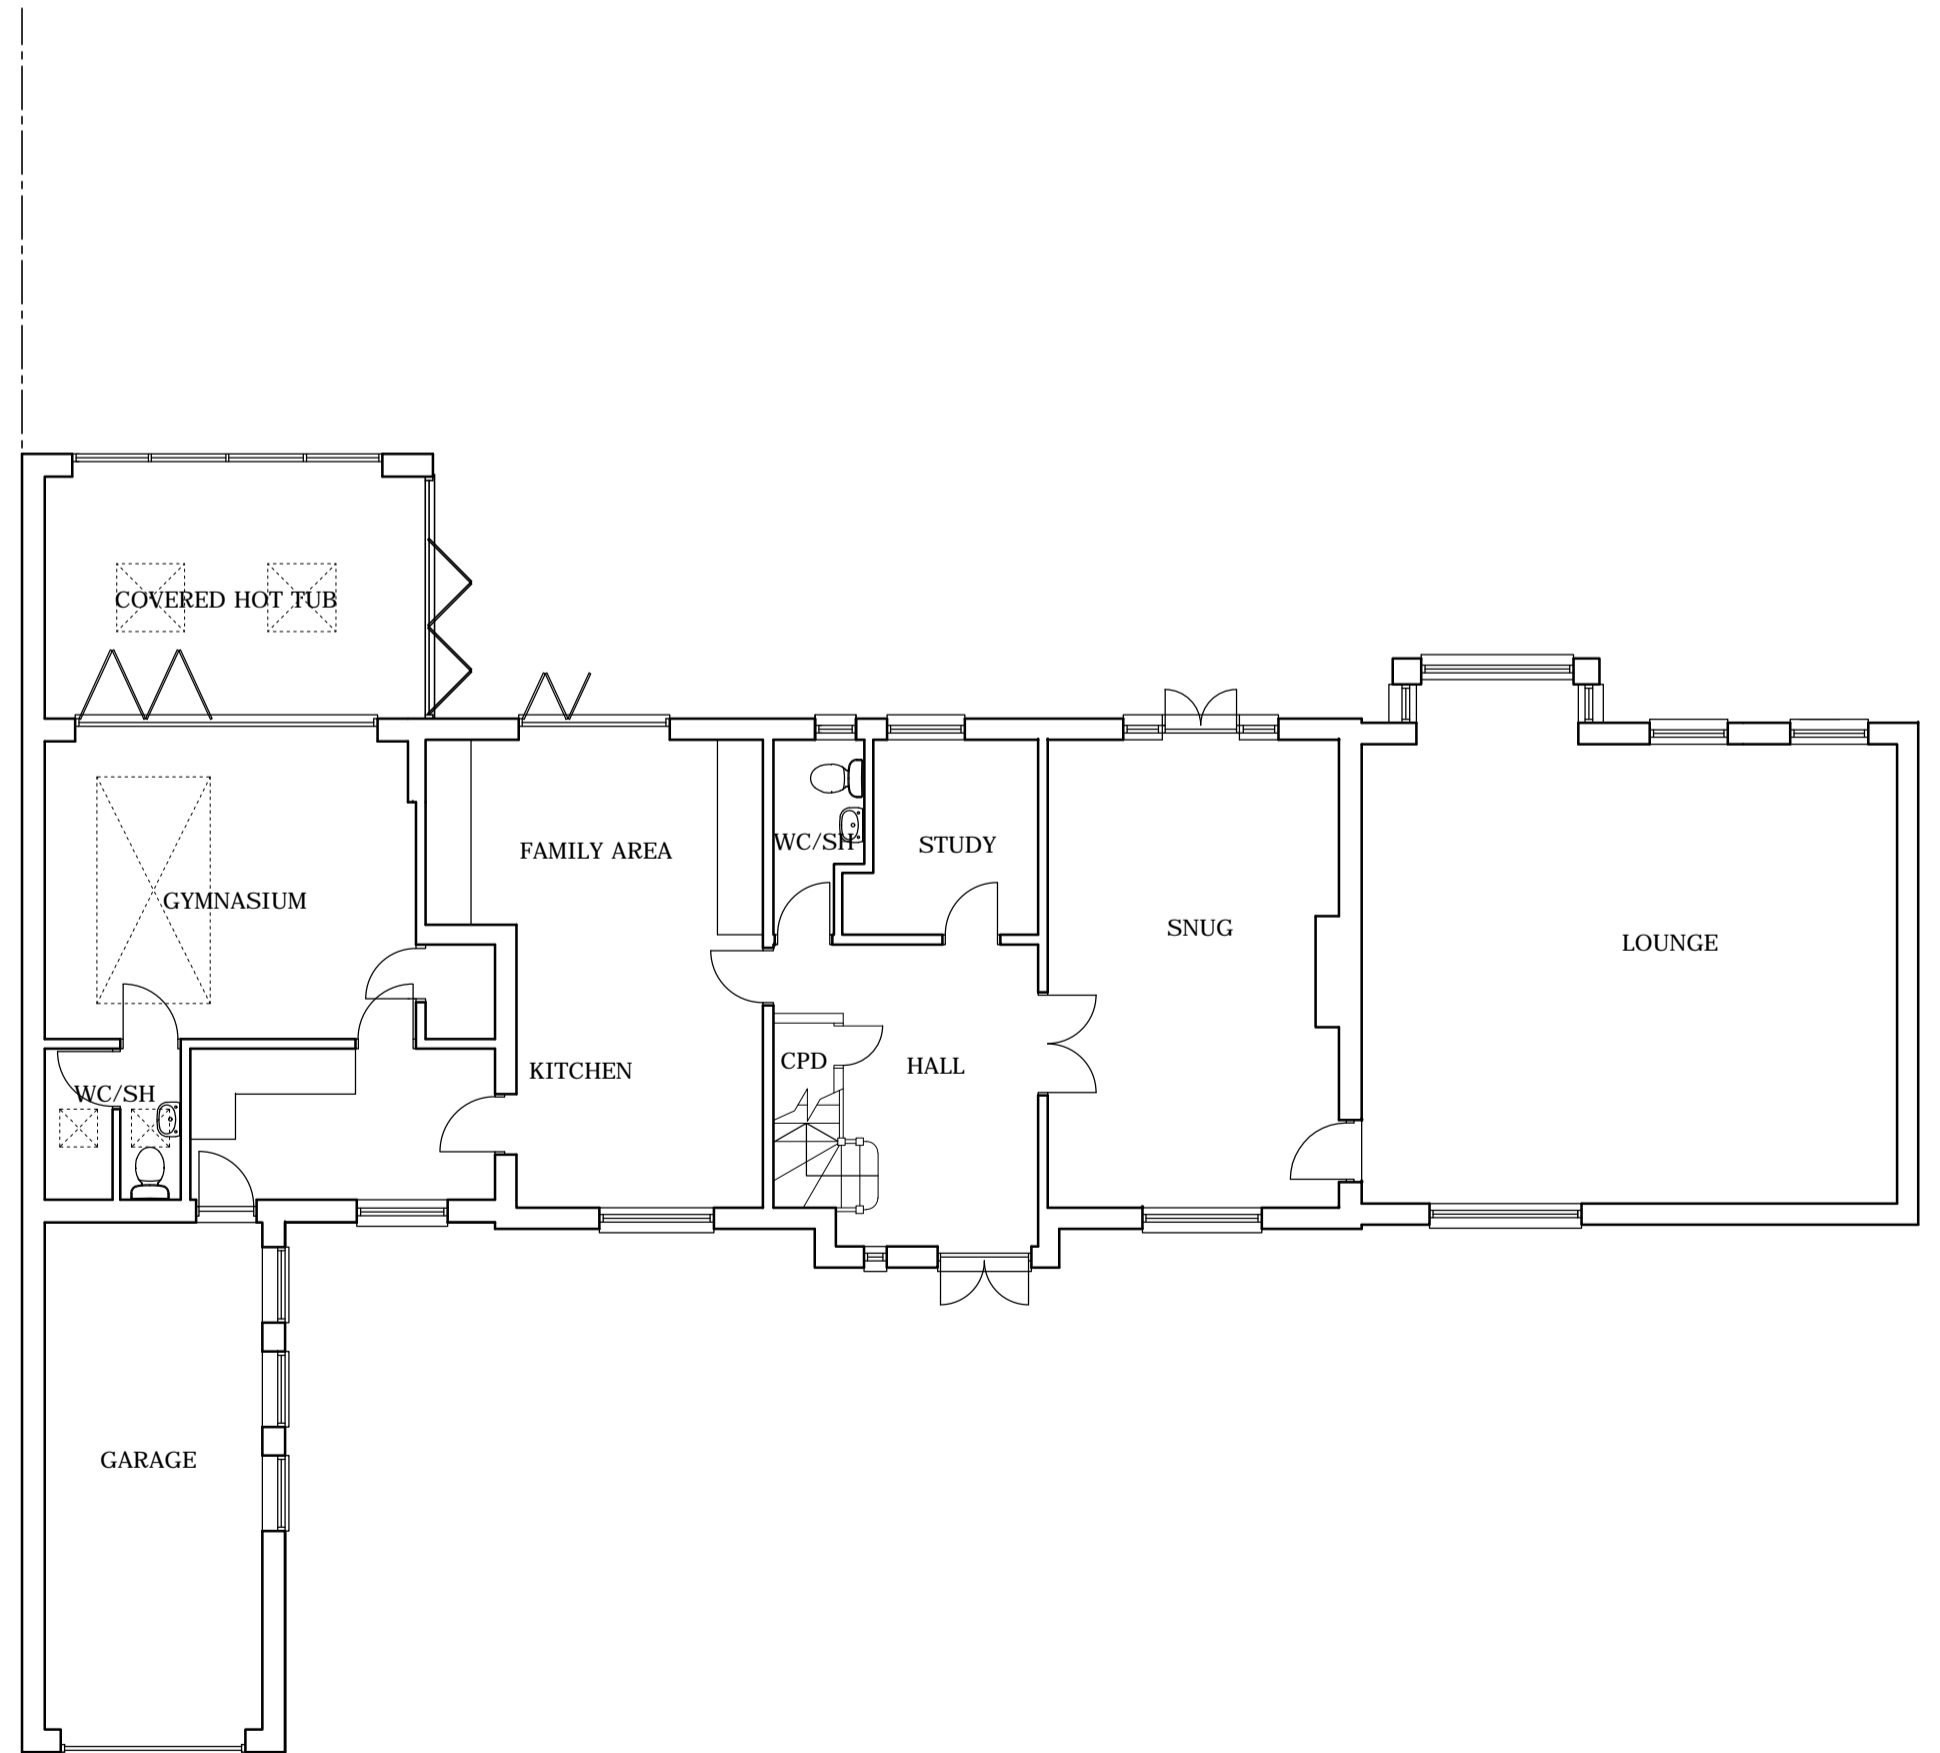

GROUND FLOOR PLAN

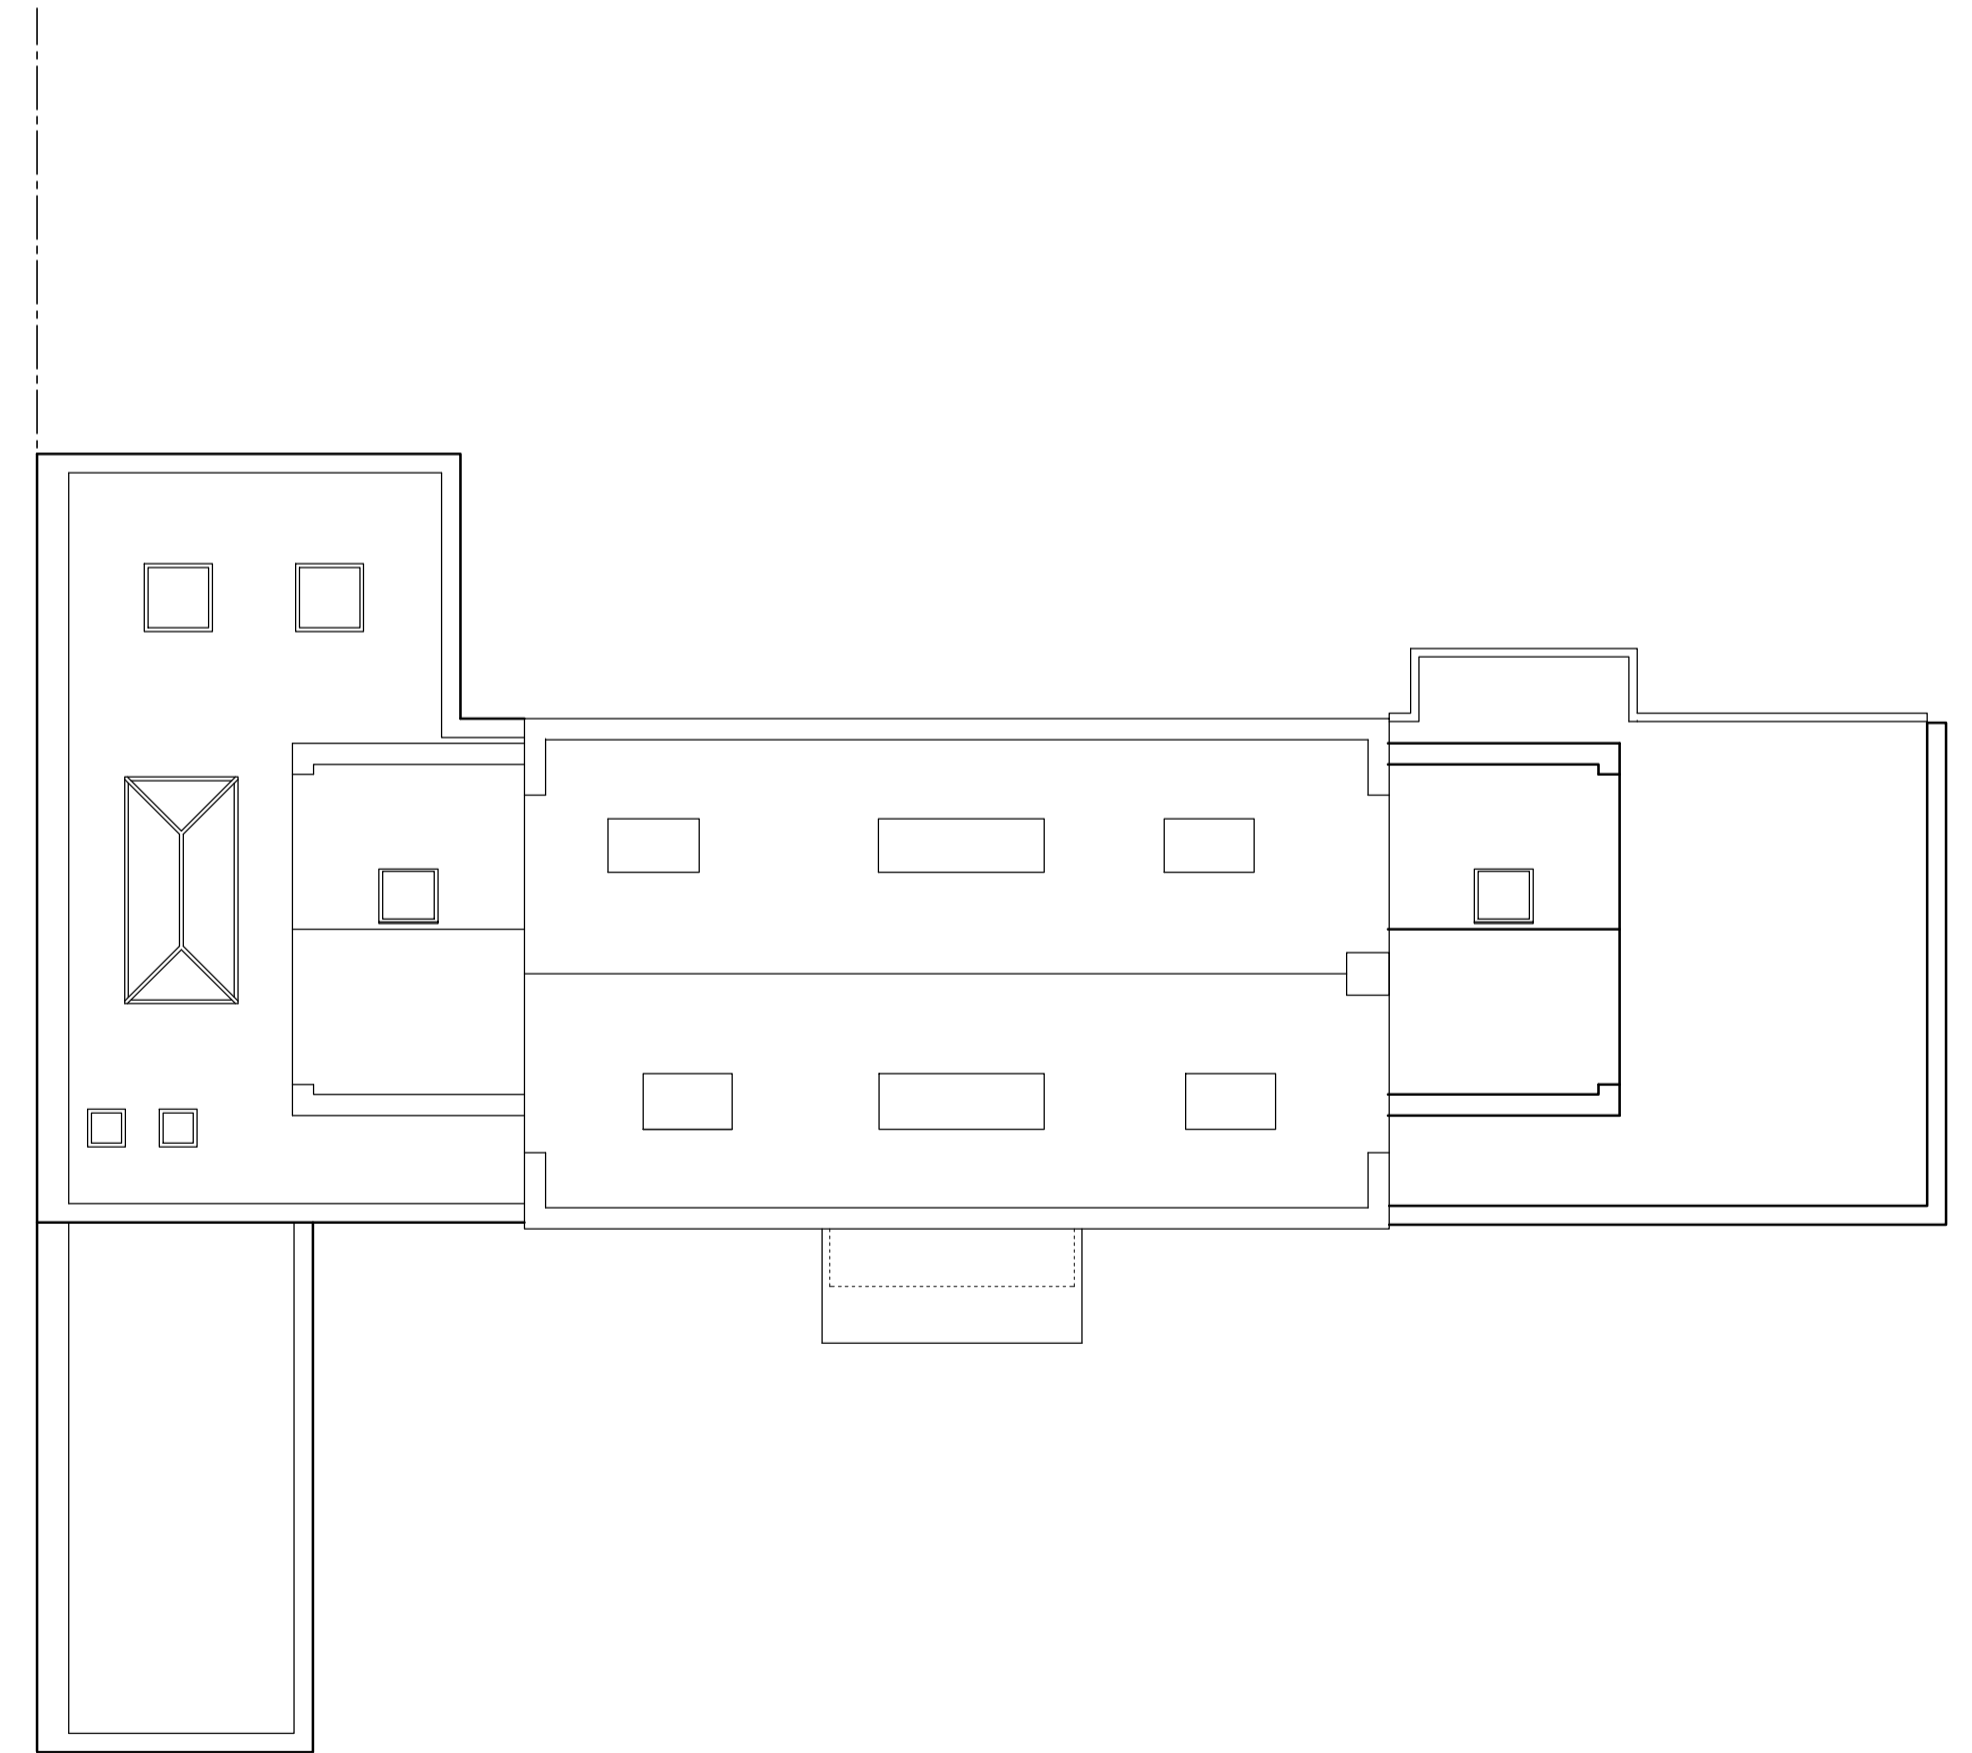

ROOF PLAN

THIS DRAWING PRINTED ON A1 SIZE PAPER



HOME EXTENSION DESIGNS  
 60 BRIDGE ROAD EAST  
 WELWYN GARDEN CITY  
 HERTS AL7 1JU  
 tel : 01707 393971  
 fax : 01707 393980  
 e:stuartc@hed.co.uk

PROJECT: 7 DENSLEY CLOSE,  
 WELWYN GARDEN CITY,  
 HERTS.

Drawing Title: PLANS AND ELEVATIONS  
 AS PROPOSED

Drawn By: NIALL Scale: 1:100 Date: OCT 2016

City Status: PLANNING Checked:

Drawing No: 4025-P01 Revision: A

