



Lower side than chimney

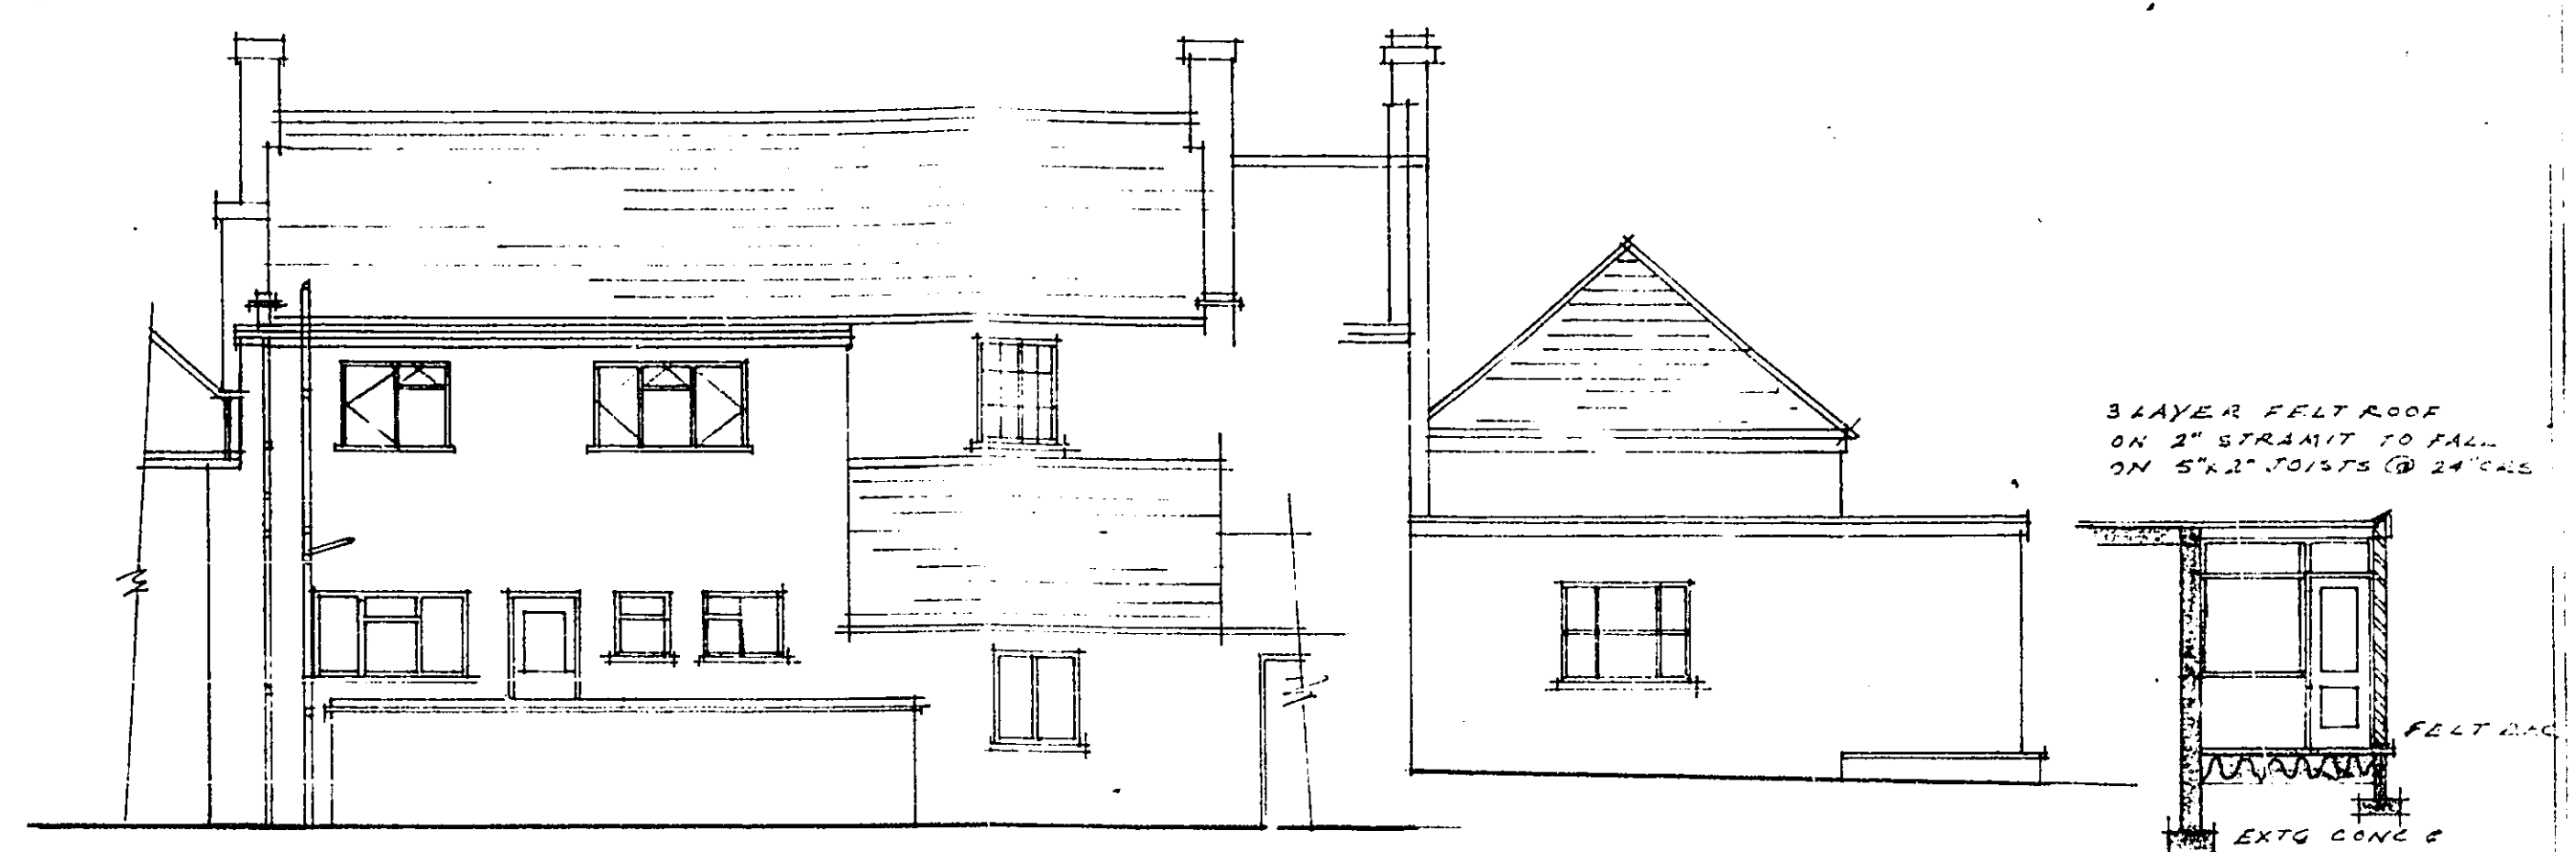


REAR ELEVATION


PART FRONT ELEVATION SECTION B-B

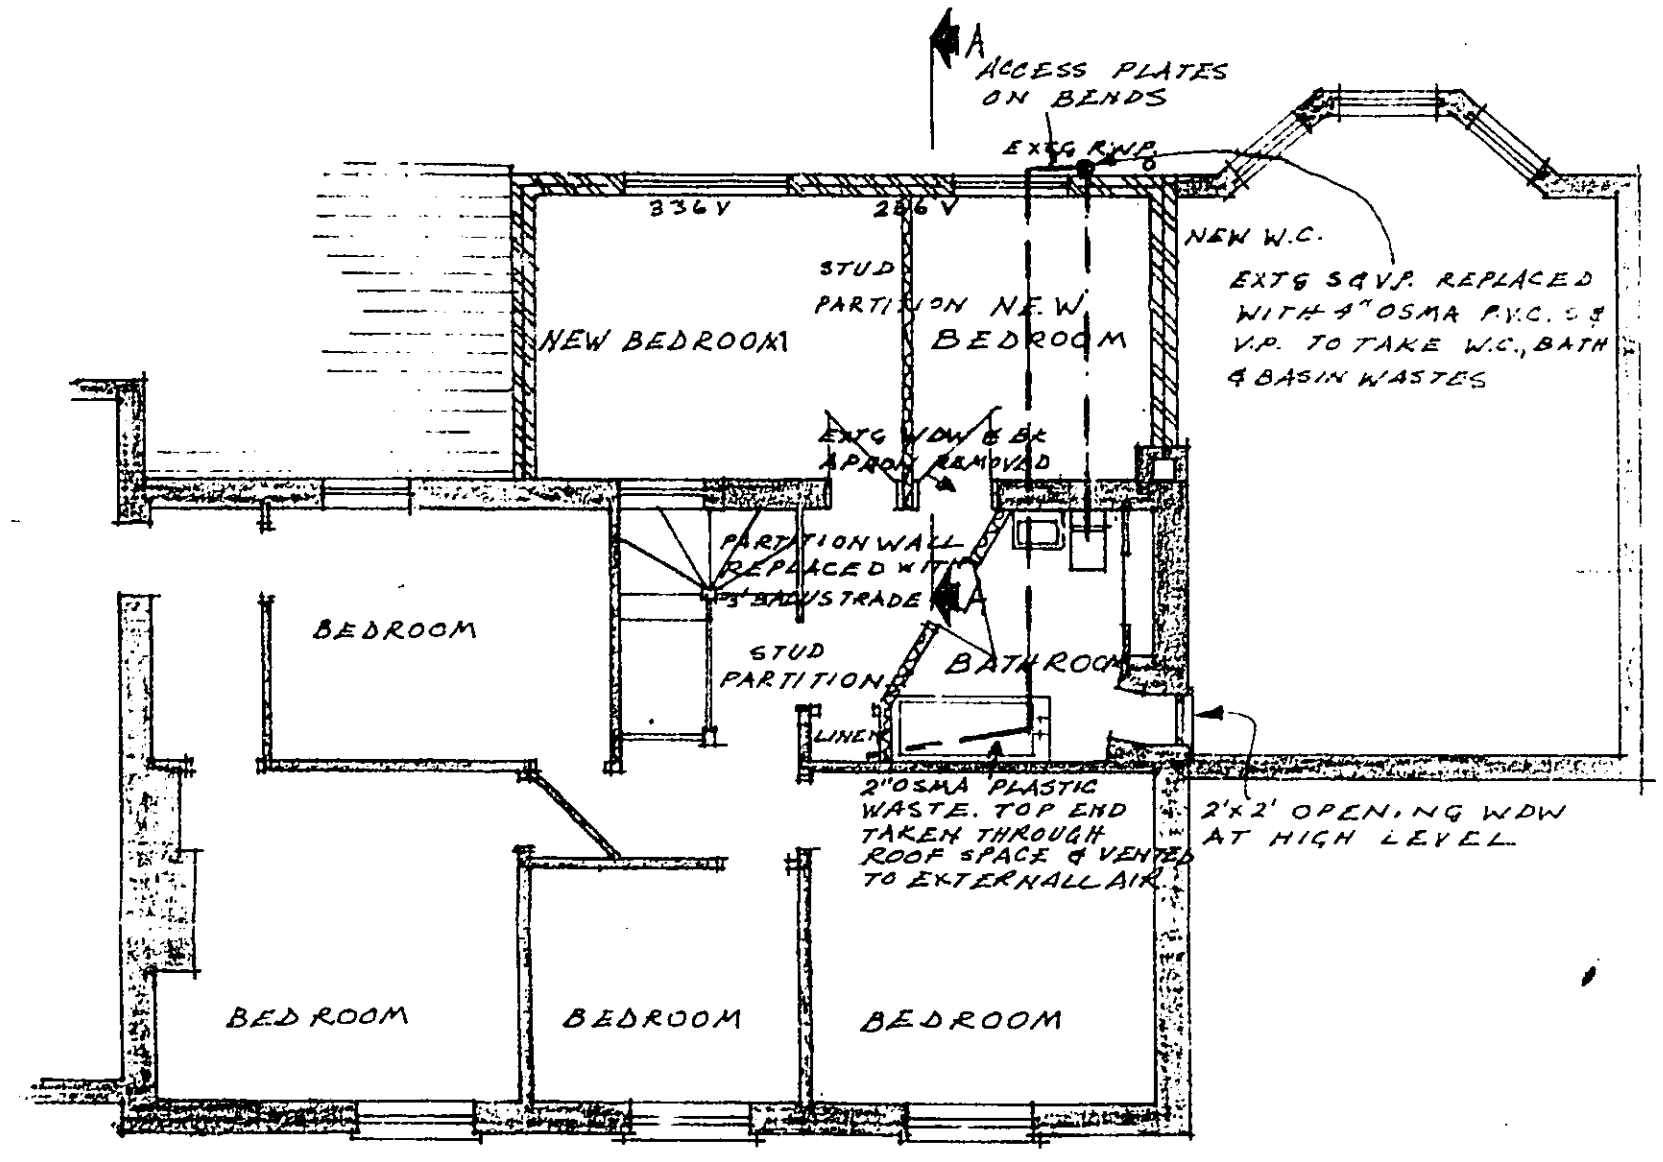

FIRST FLOOR PLAN

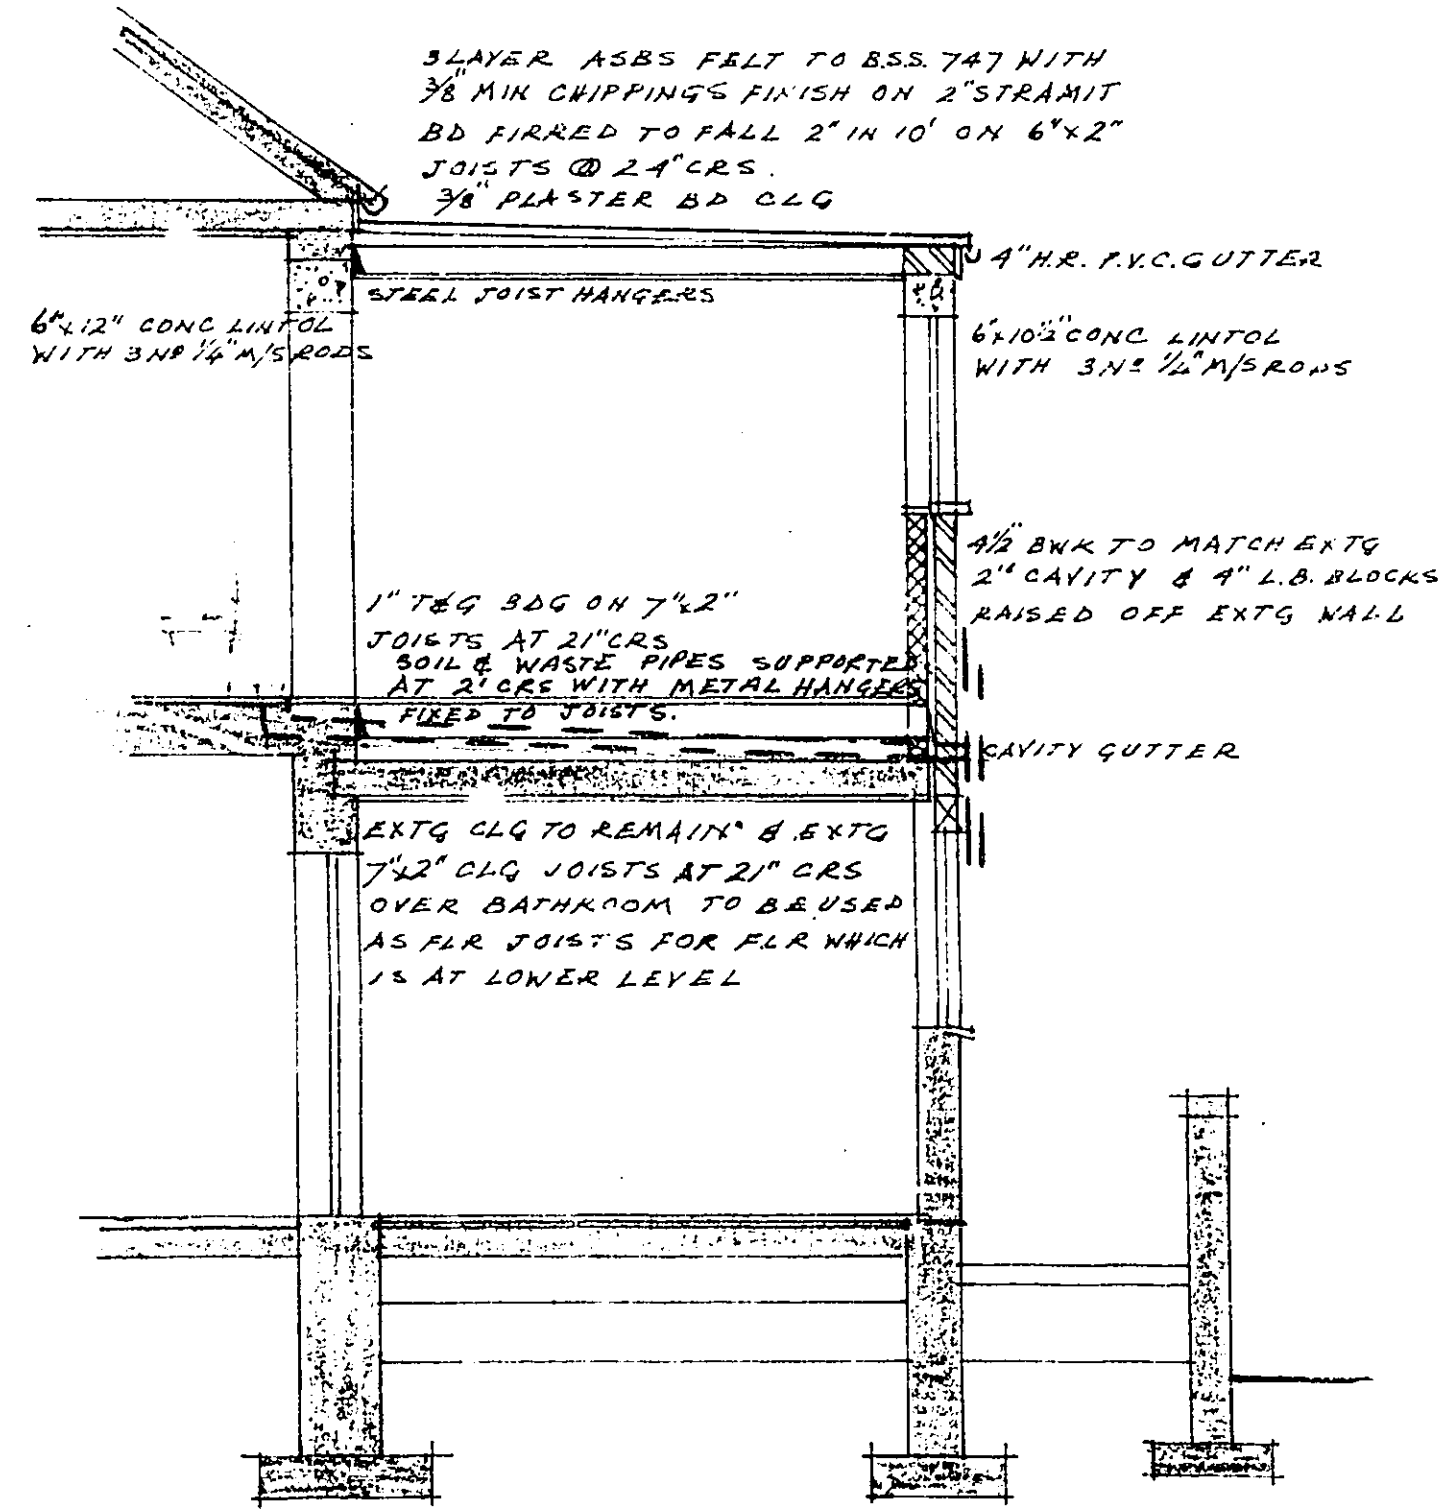

SECTION A-A

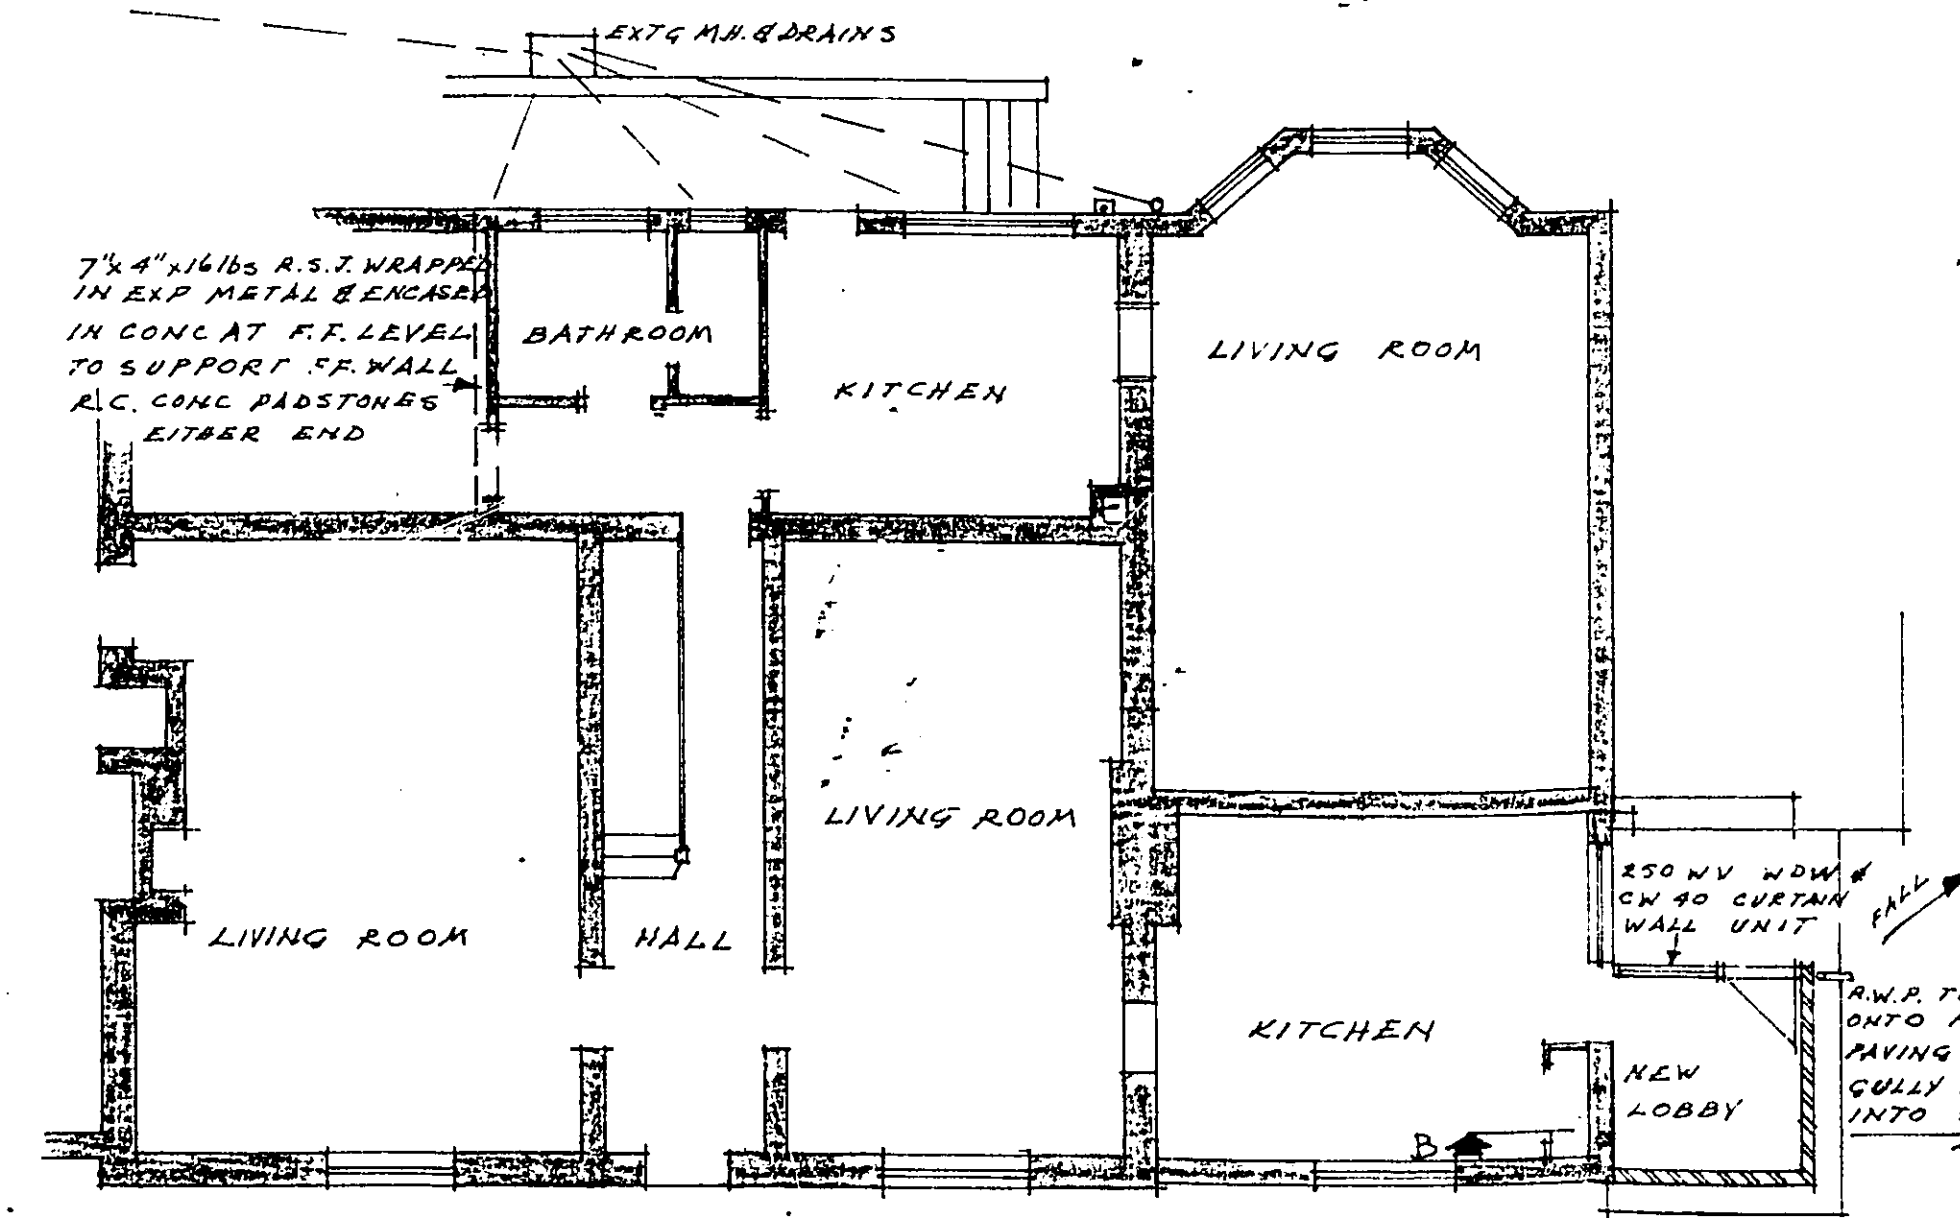

GROUND FLOOR PLAN

SCALE: 1/8" = 1'-0" DWG. NO. 5918A

PROPOSED ADDITION  
CATTLEGATE FARMHOUSE  
CATTLEGATE ROAD ENFIELD

JAMES NEILSON  
SURVEYORS  
PALACE GARDENS ENFIELD  
01-363 8444

