





REAR ELEVATION

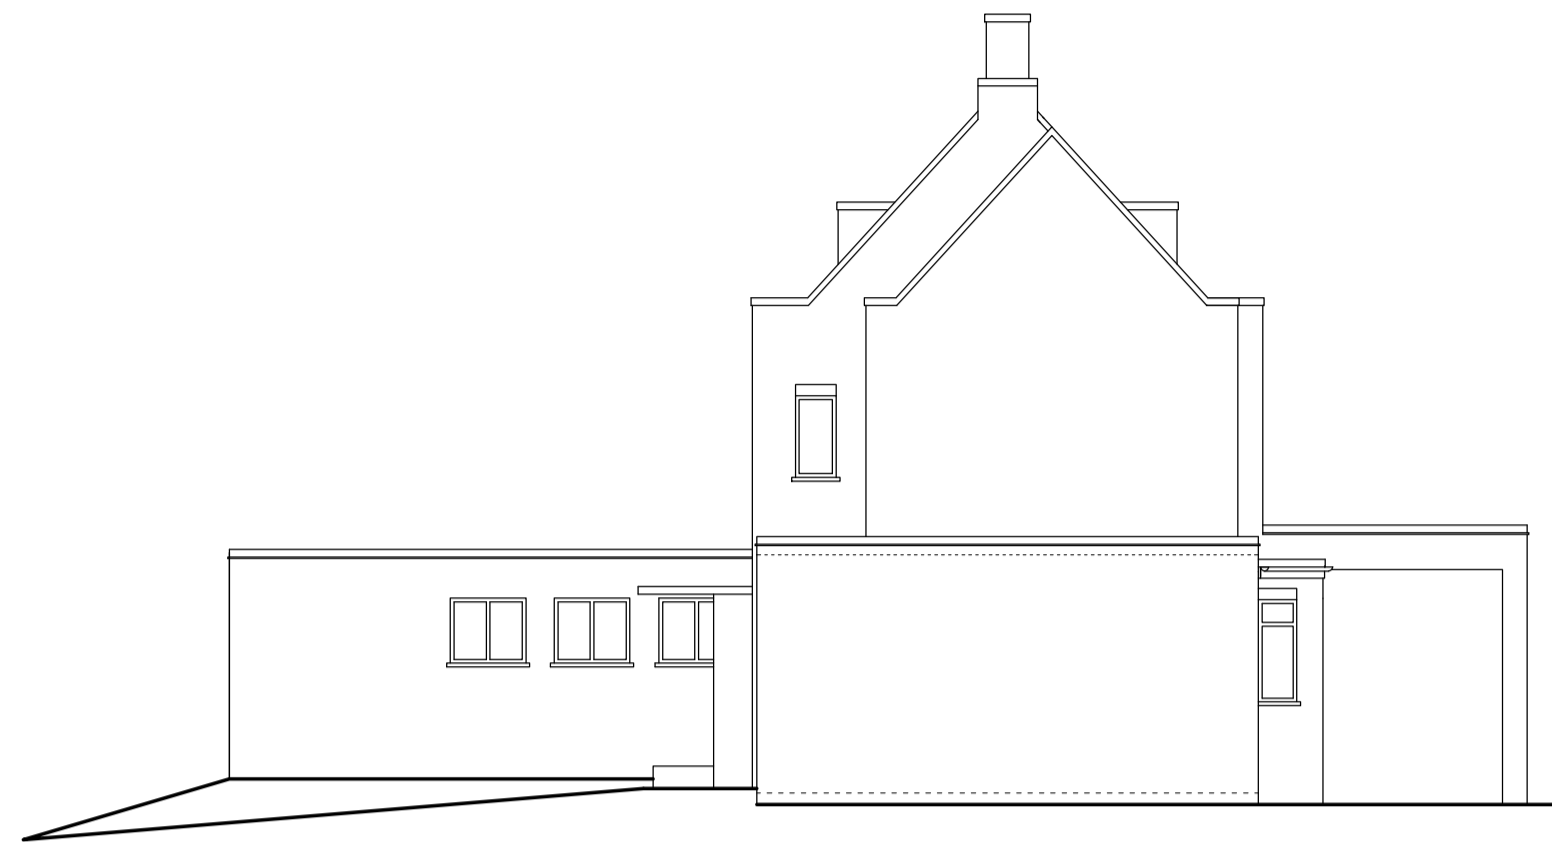


SIDE ELEVATION



FRONT ELEVATION

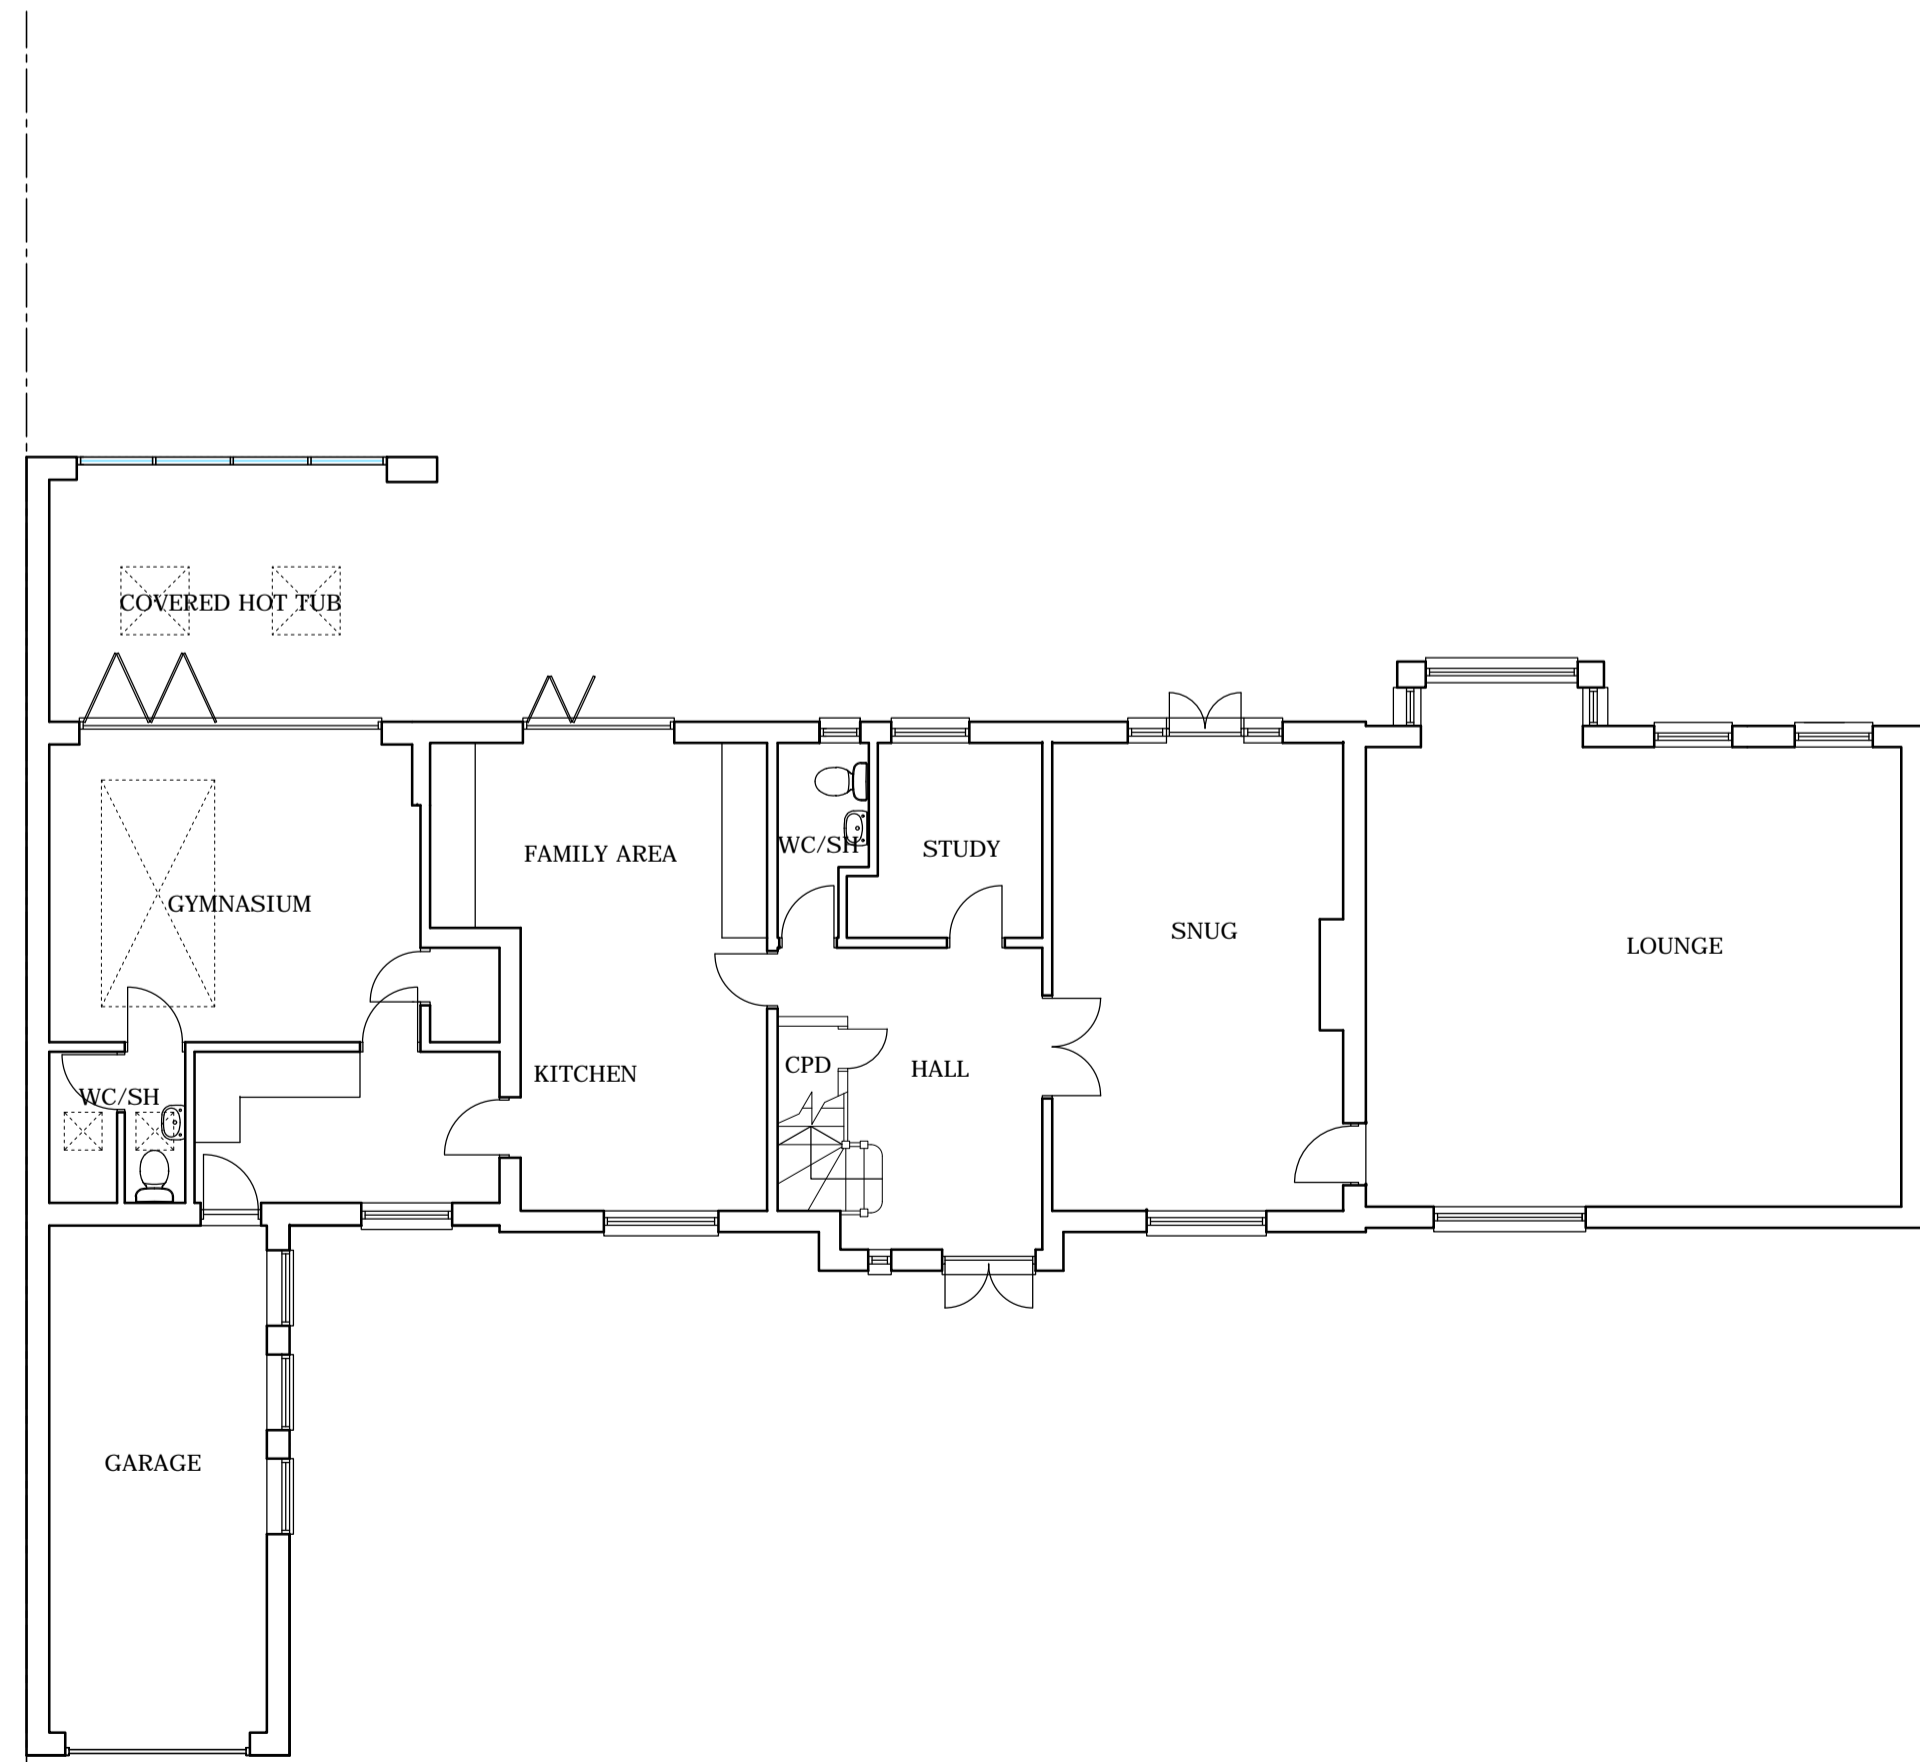

GROUND FLOOR PLAN

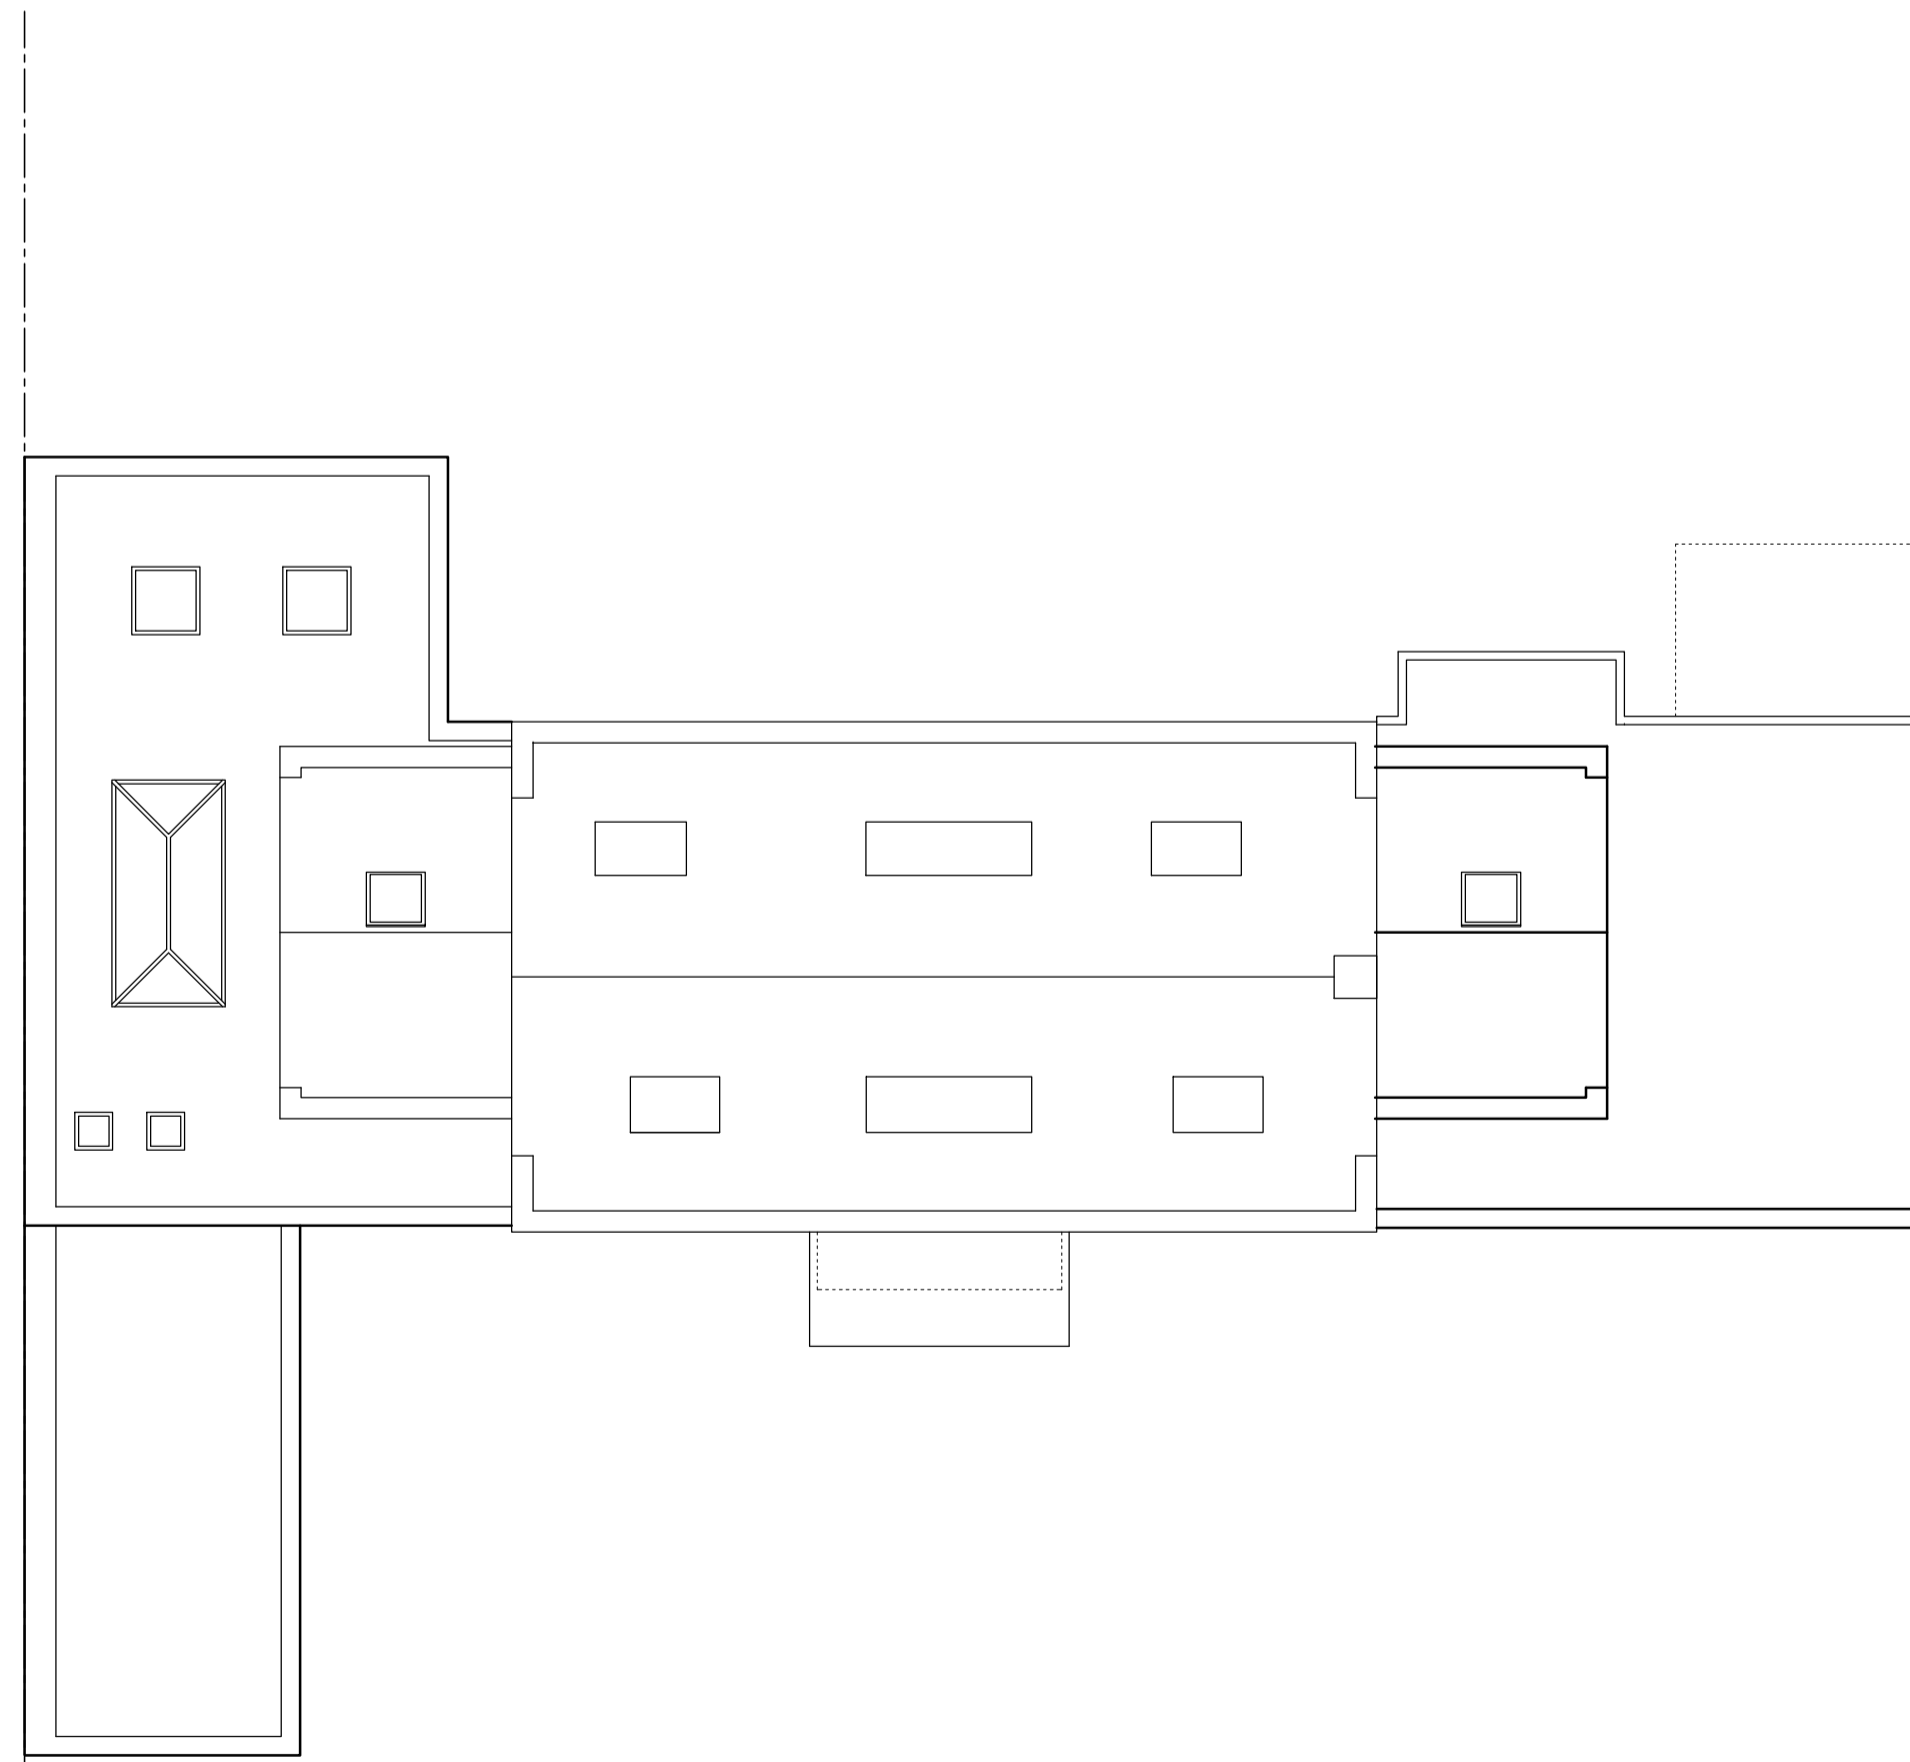

ROOF PLAN

THIS DRAWING PRINTED ON A1 SIZE PAPER



HOME EXTENSION DESIGNS
 60 BRIDGE ROAD EAST
 WELWYN GARDEN CITY
 HERTS AL7 1JU
 tel : 01707 393971
 fax : 01707 393980
 e:stuartc@hed.co.uk

PROJECT: 7 DENSLEY CLOSE,
 WELWYN GARDEN CITY,
 HERTS.

Drawing Title: PLANS AND ELEVATIONS
 AS PROPOSED

Drawn By: NIALL Scale: 1:100 Date: NOV 2016

City Status: PLANNING Checked:

Drawing No: 4025-P02 Revision:

