





FRONT ELEVATION

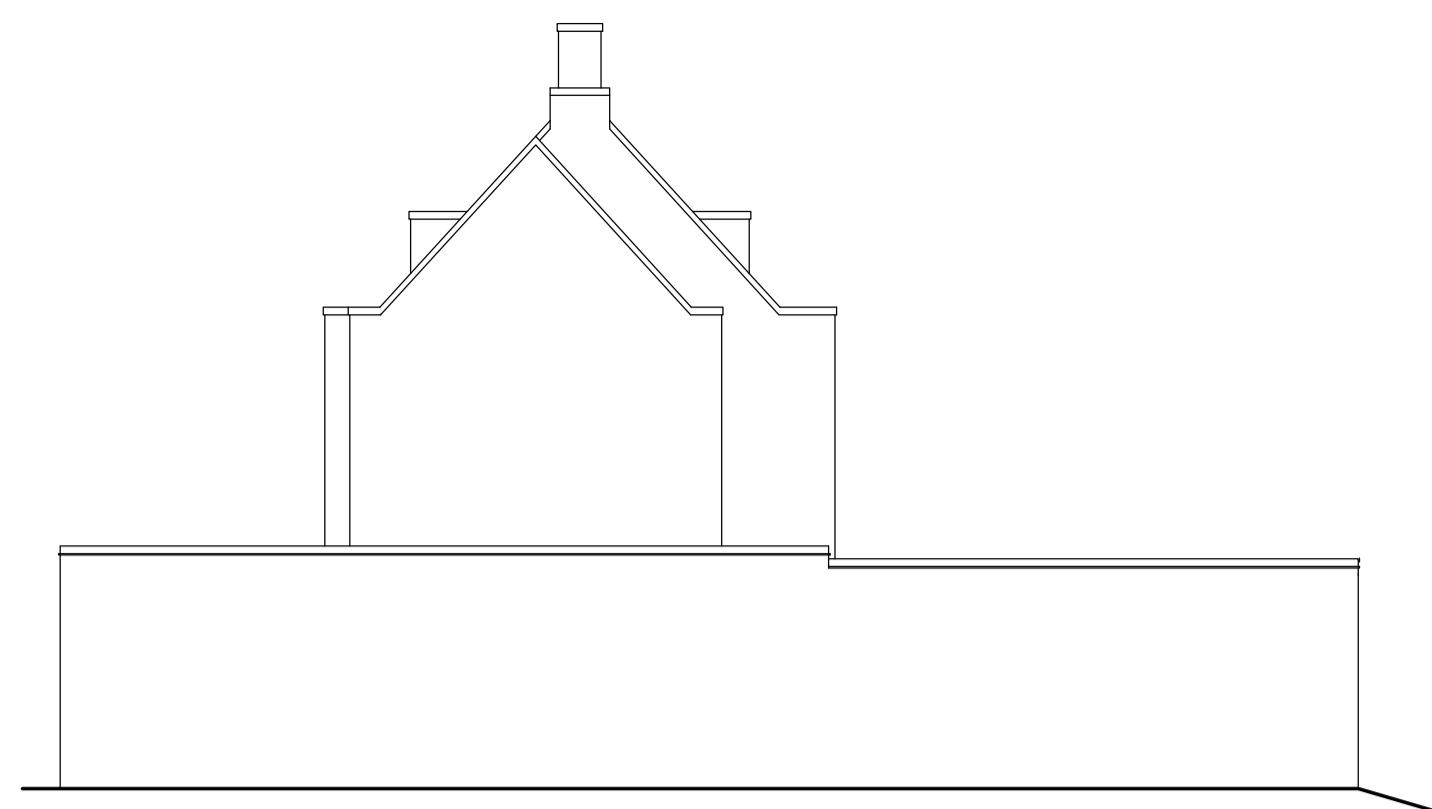


SIDE ELEVATION



REAR ELEVATION

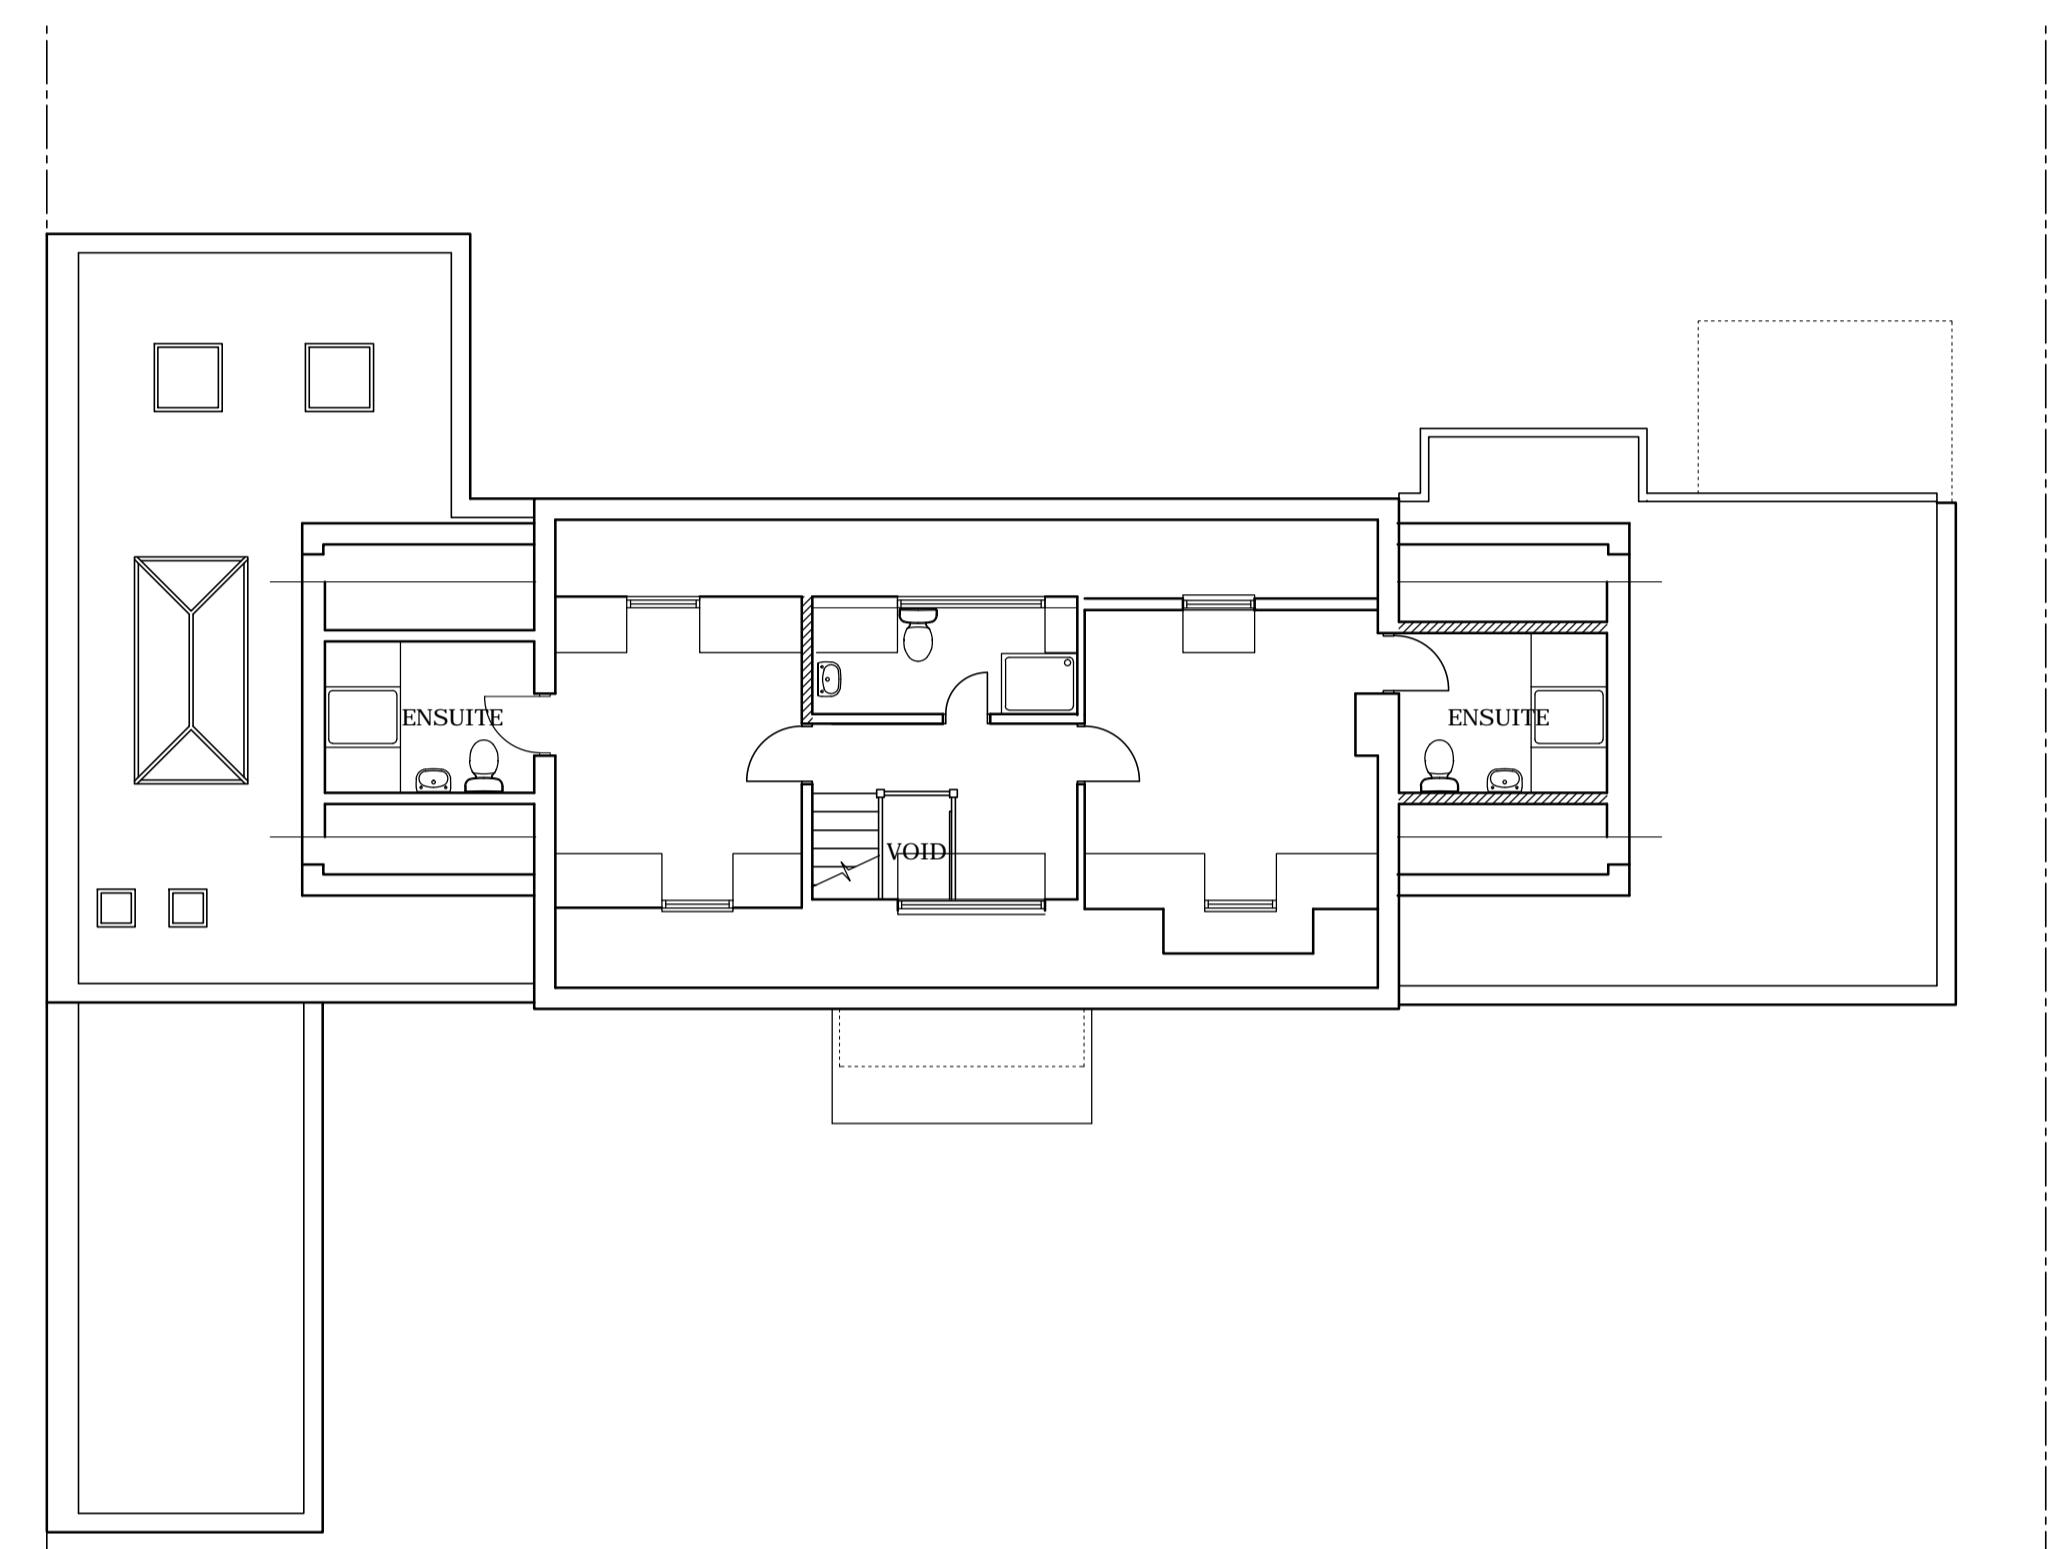


LOFT FLOOR PLAN

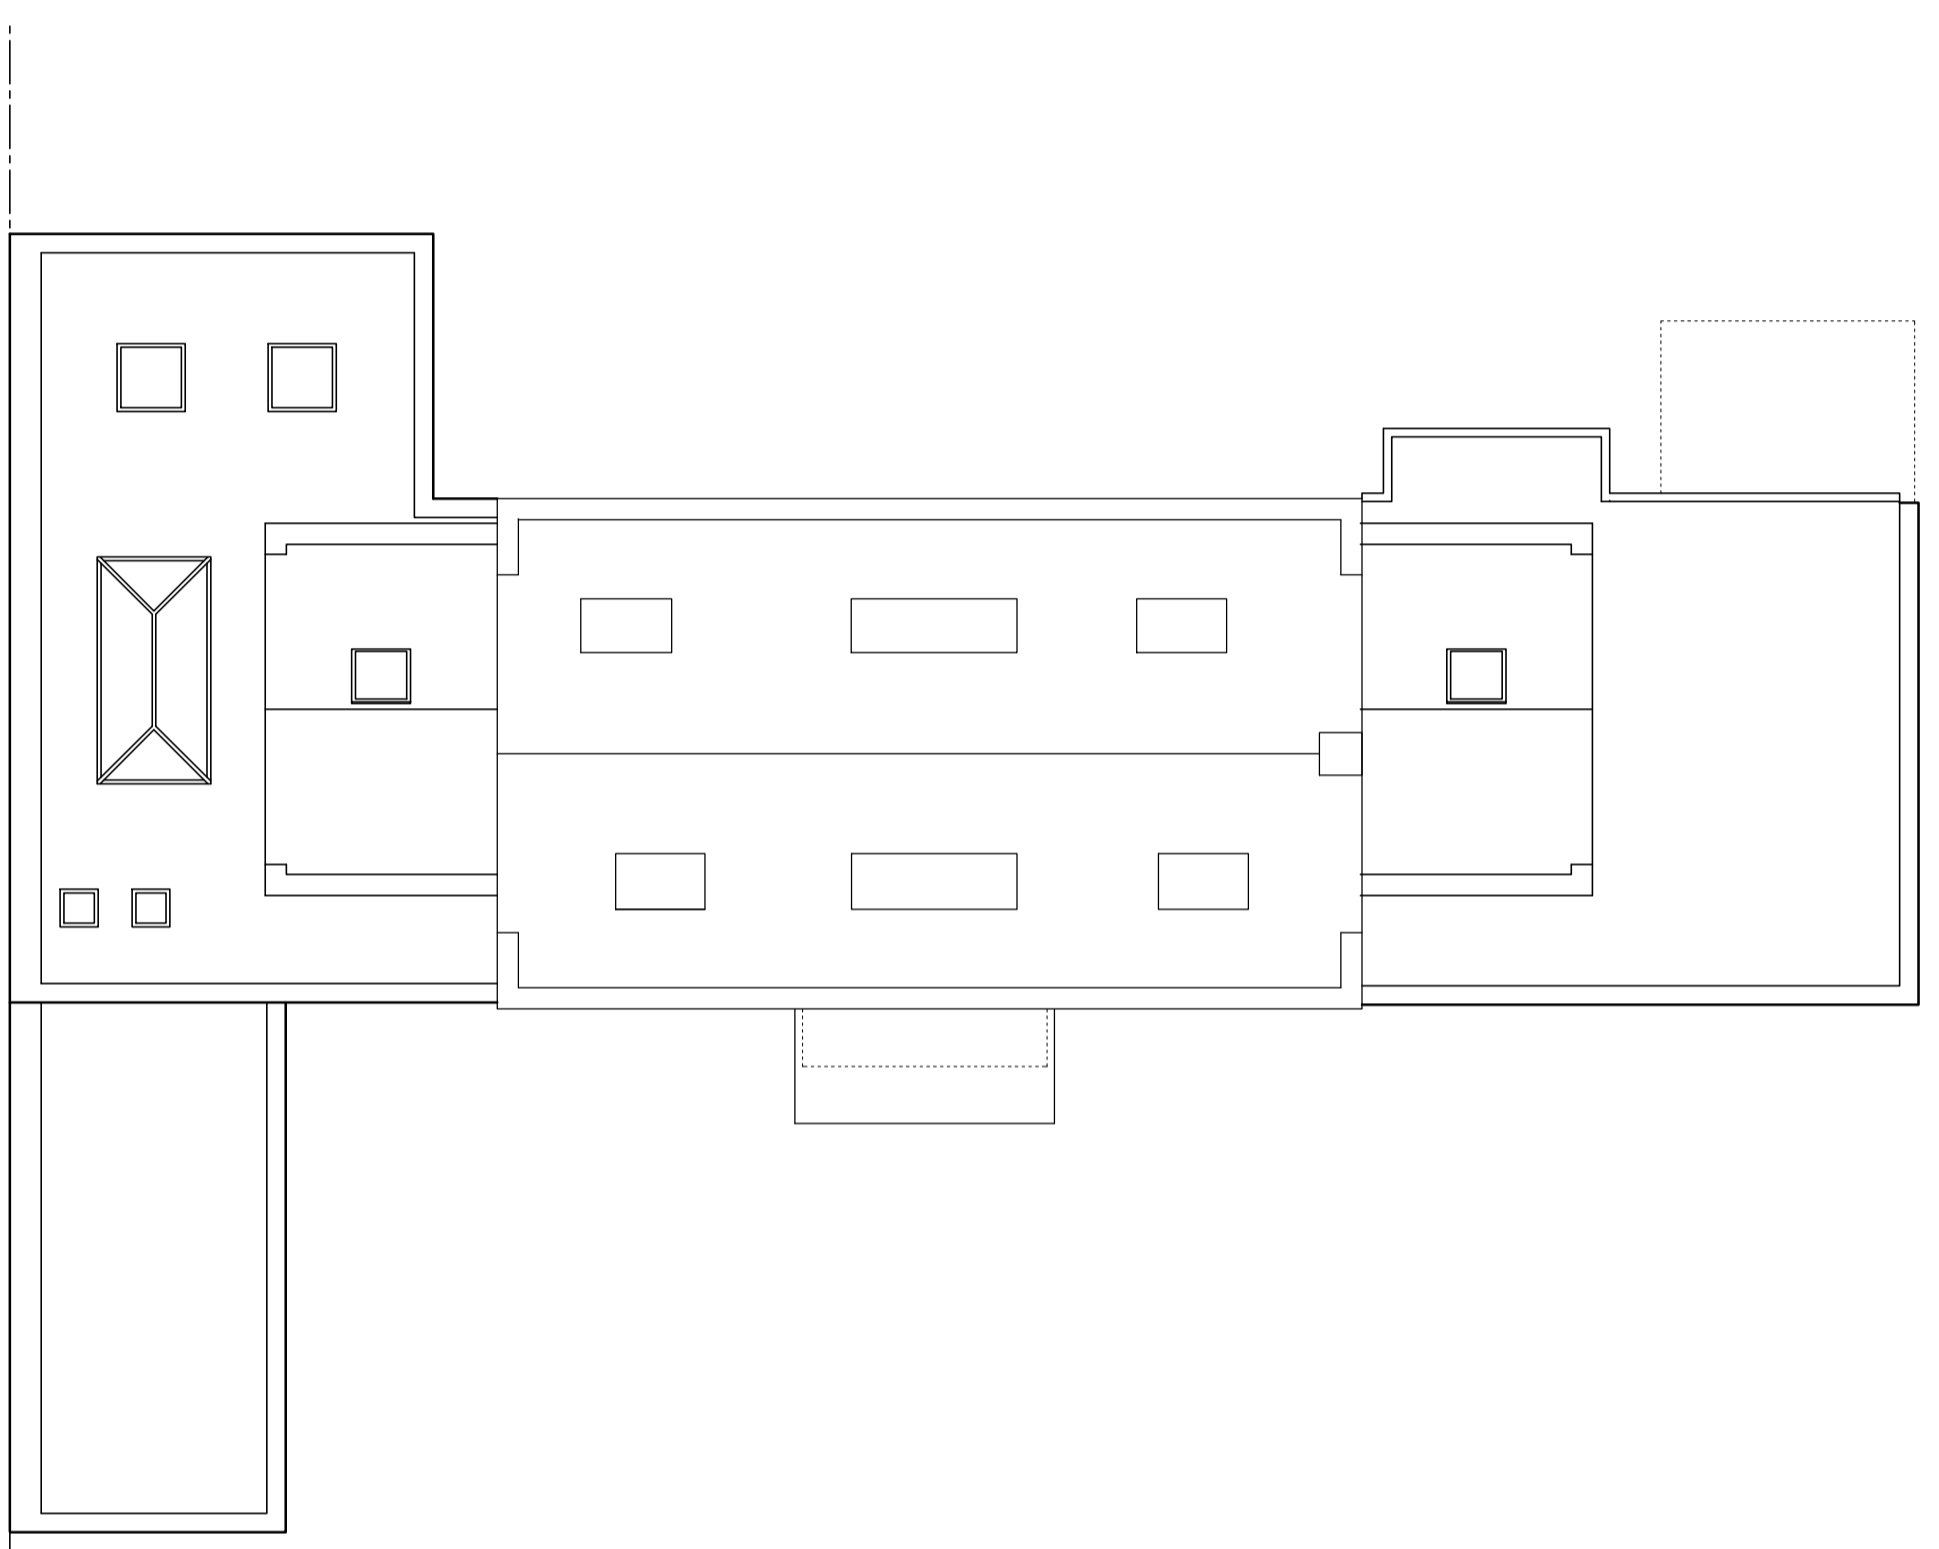


ROOF PLAN




SIDE ELEVATION

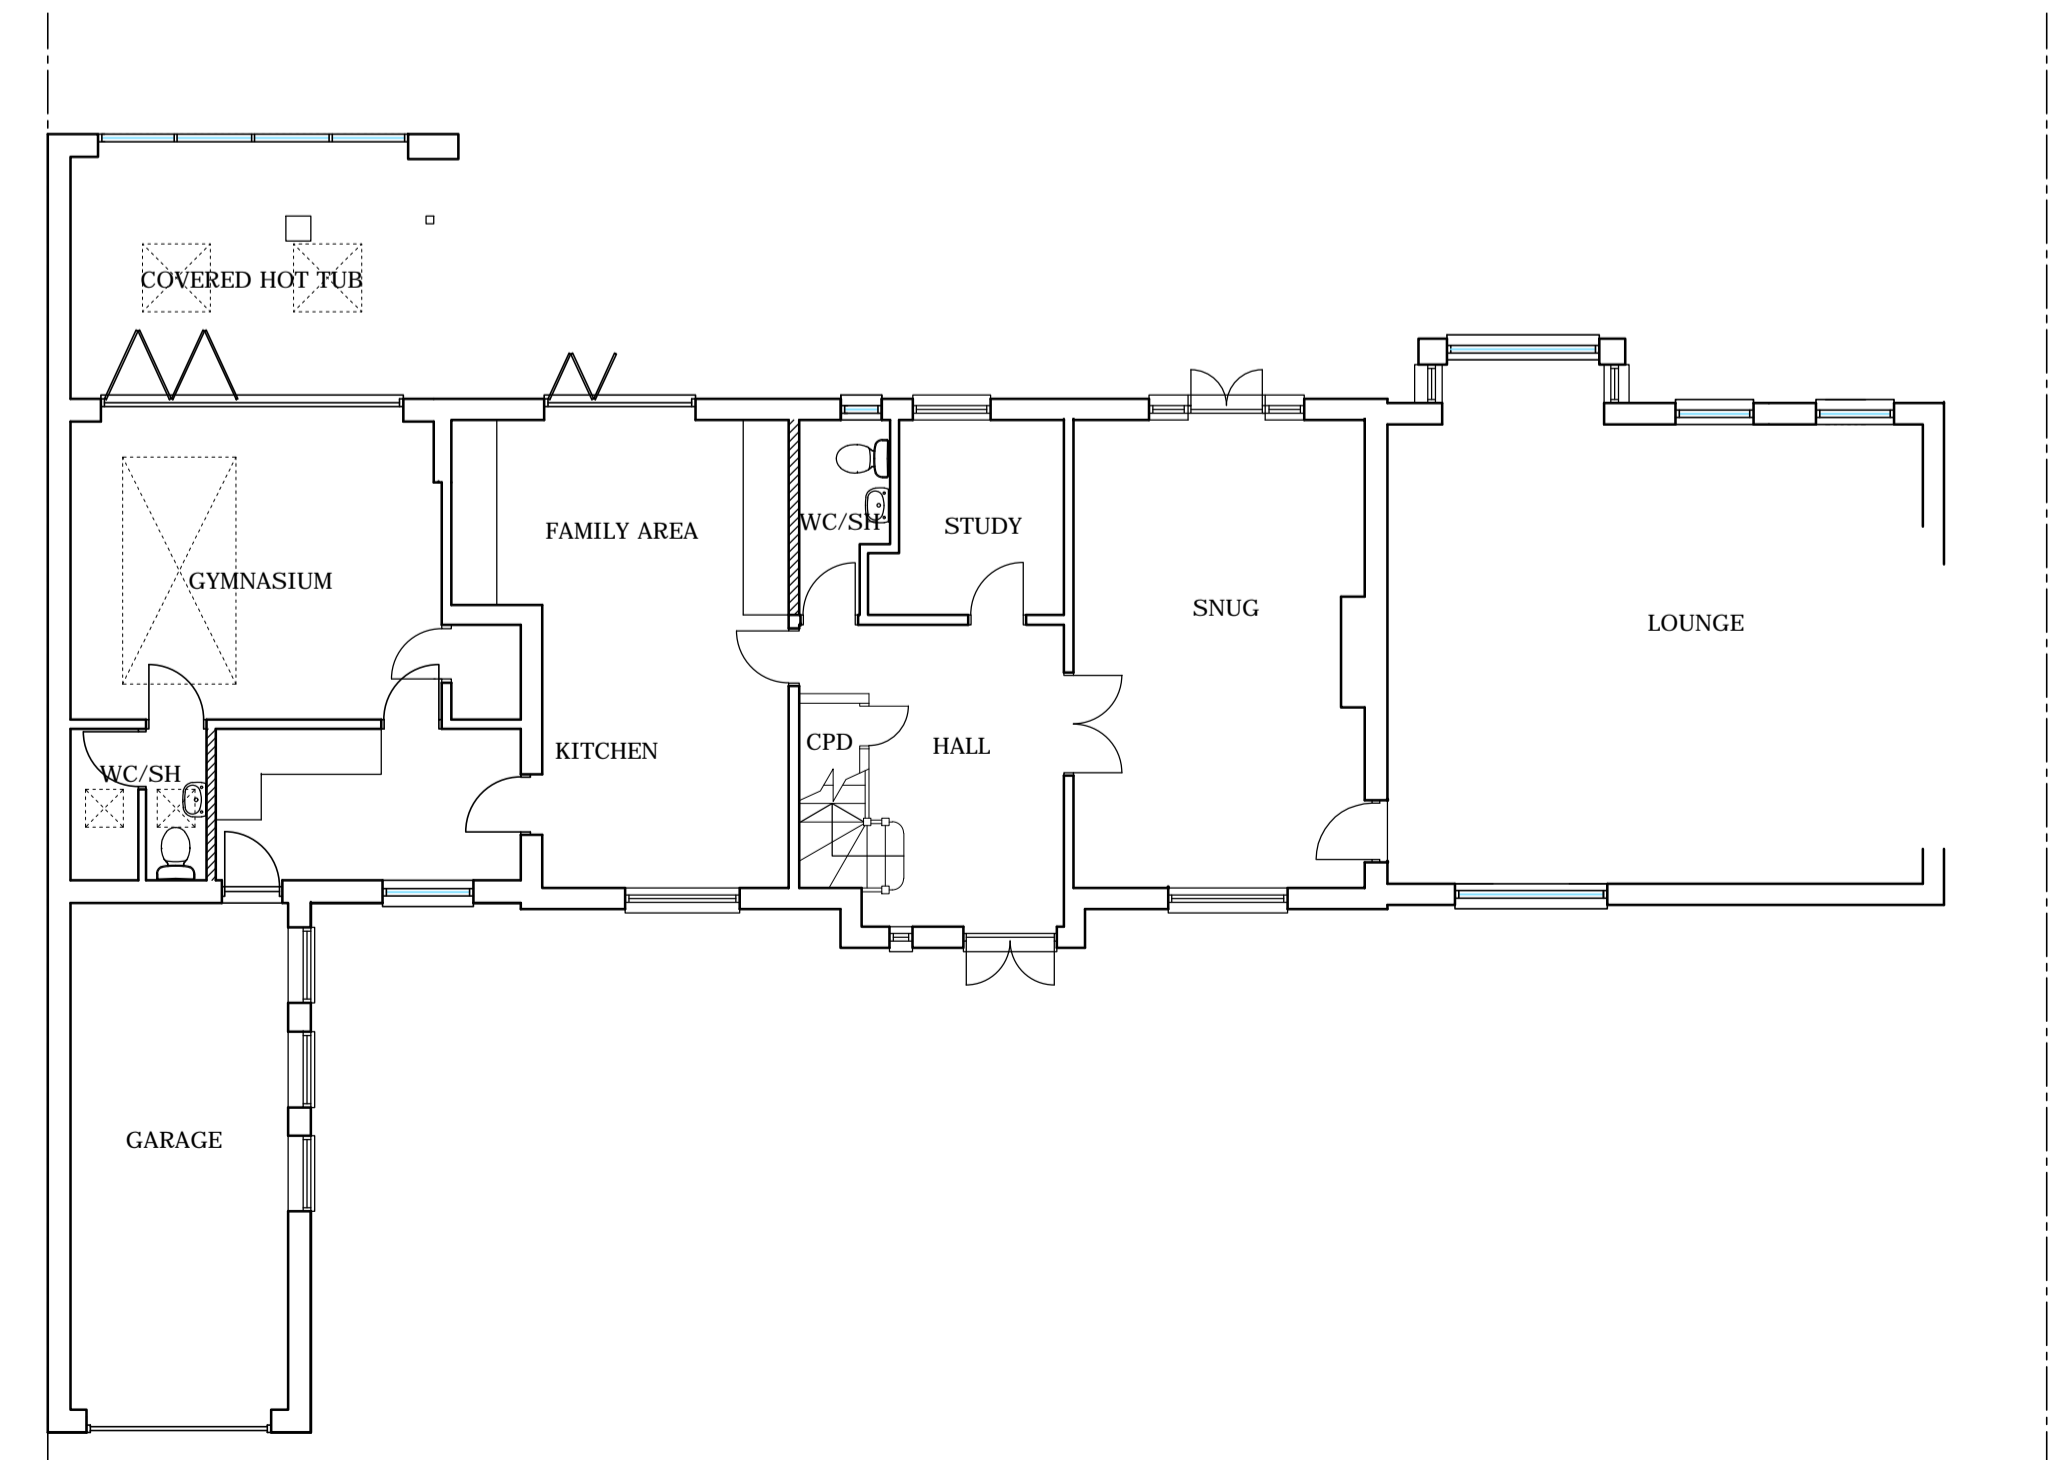

GROUND FLOOR PLAN

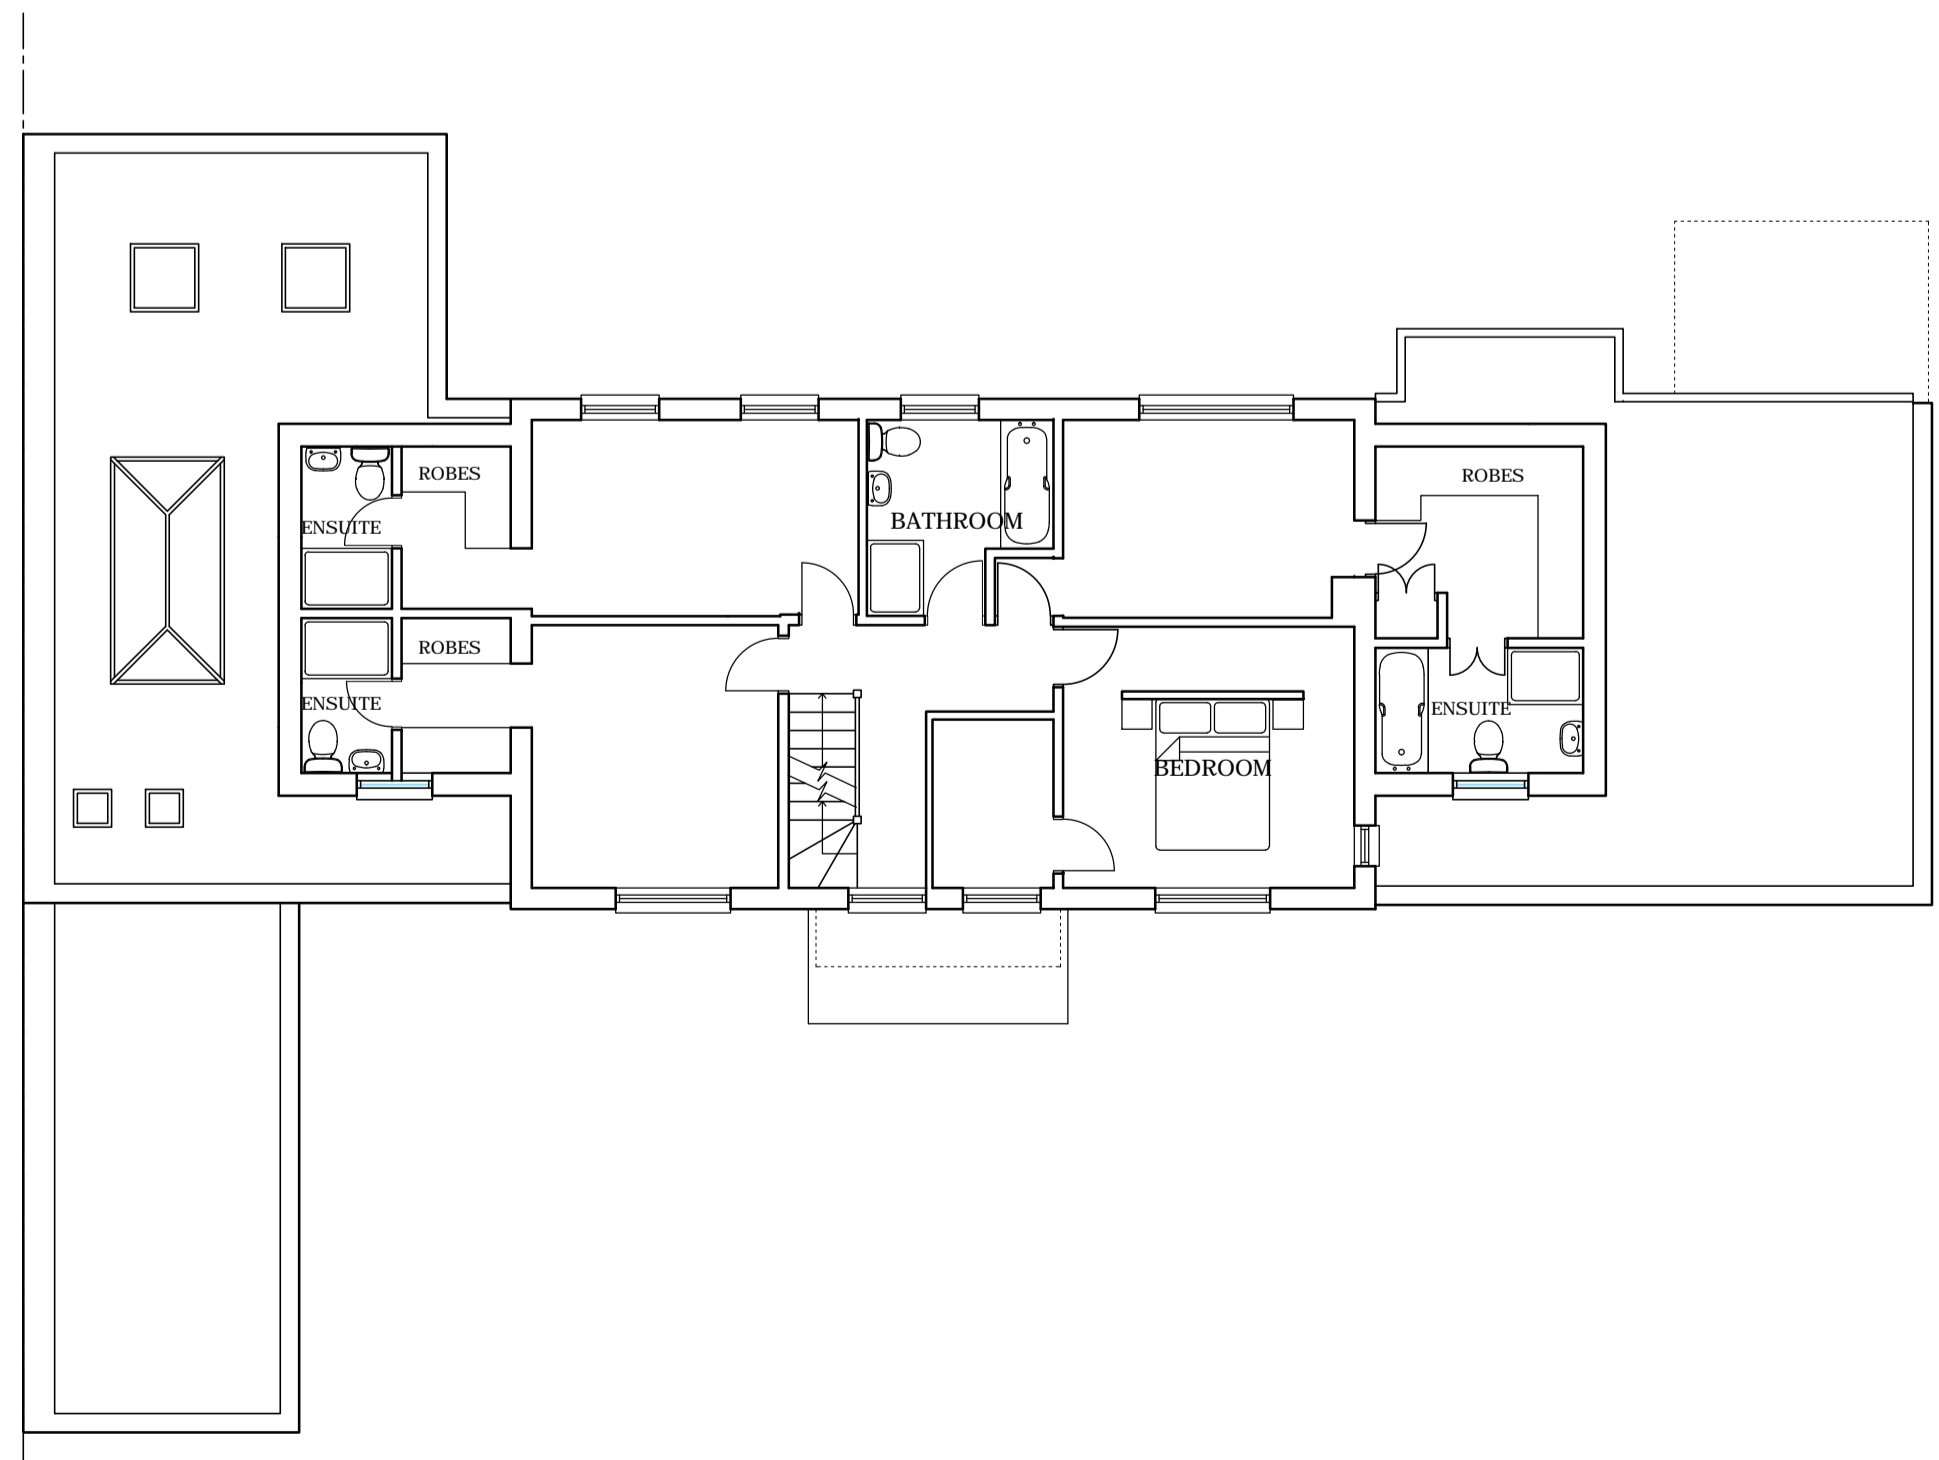

FIRST FLOOR PLAN

 

THIS DRAWING PRINTED ON A1 SIZE PAPER



HOME EXTENSION DESIGNS  
 60 BRIDGE ROAD EAST  
 WELWYN GARDEN CITY  
 HERTS AL7 1JU  
 tel : 01707 393971  
 fax : 01707 393980  
 e:stuartc@hed.co.uk

PROJECT: 7 DENSLEY CLOSE,  
 WELWYN GARDEN CITY,  
 HERTS.

Drawing Title: PLANS AND ELEVATIONS  
 AS EXISTING

Drawn By: NIALL Scale: 1:100 Date: OCT 2016  
 City Status: EXISTING Checked:  
 Drawing No: 4025-E01 Revision: