


**EAST ELEVATION - BESSMER ROAD**

**Sign Proposals**

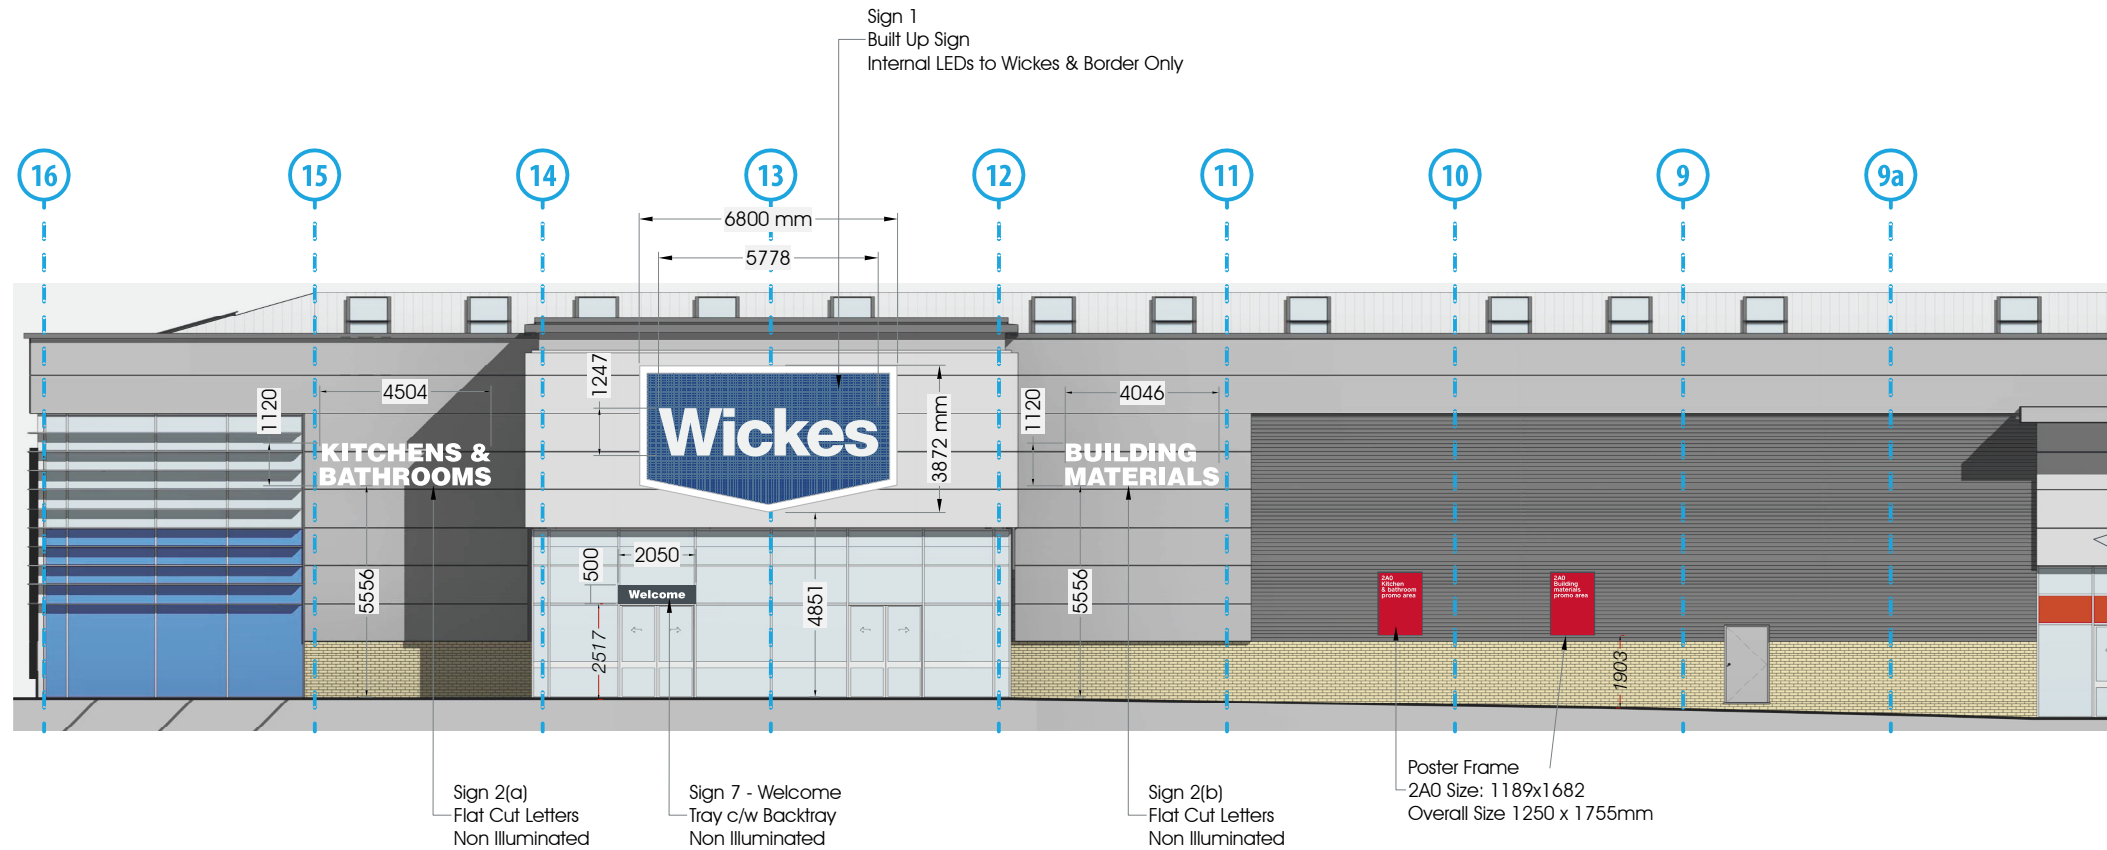


**Sign 1**  
 Size: 6800 x 3872 x 150mm  
 Tray Returns: 50mm  
 Border Returns: 95mm U-Channel + 5mm Opal  
 Letter Returns: 75mm  
 Item Description:  
 1no of folded aluminium tray fixed on angles and spaced off cladding by 5-10mm, complete with internal top hat sections. Aluminium tray has face fixed 50x50mm galvanised mesh to face via Tek screws & galvanised plate washers.  
 1no of U-channel borders with opal acrylic faces fixed to aluminium tray. Border is clad with 1.2mm galvanised steel trim with 30mm rim. Letters are built up 5mm opal acrylic and face fixed to aluminium tray. Letter returns are clad with 1.2mm galvanised steel with 100mm returns (protrudes 25mm past letter face), and sprayed blue to inside edge only.  
 Illumination Detail: LEDs to face illuminate opal border and 'Wickes' letter detail only.  
 Production Notes: Opal acrylic requires rebated panel joints.

**Sign 2(a) - 4504 x 1120mm**  
**Sign 2(b) - 4046 x 1120mm**  
 Item Description:  
 2no sets of flat cut 3mm aluminium letters, powder coated into colour and fixed to cladding on welded studs complete with brass/nickel Locators.  
 Overall Letter height to match Wickes 'W' and baseline height in line with shoulder of Wickes Chevron Logo.  
 Illumination Detail: None

**Sign 7 - Welcome**  
 Size: 2050 x 500  
 Returns: 30mm  
 Fixing Lip: N/A  
 Item Description:  
 1no folded aluminium trays with powder coated backtray, complete with face applied vinyl letters.  
 Fixed to mullians.  
 Illumination Detail: None

**Poster Frames**  
 2no Standard Poster Frames required.

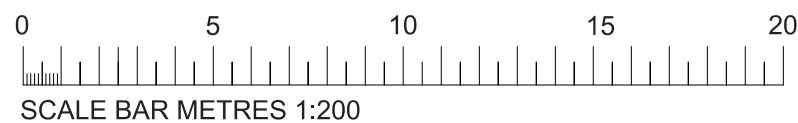

This Drawing & information contained may not be copied or used without prior consent from Spencer Signs. Colour shown may not accurately match any colour references. Sizes in mm unless stated otherwise.

	DRG. NO. <b>70534-B</b>	Date <b>07/12/16</b>	Checked 	Rev.	Date	Initial	Revision Detail	NOTES Specification checked and approved for Production By (sign & print name)	Typeface(s)/Colours <b>Helvetica Bold</b> <b>Helvetica Black</b>	
	Drawn By <b>CW</b>	Scale <b>1:200@A3</b>	Drawing Status <b>Production</b>	A	14/12/2016	CW	Welcome added/Sign 2 reduced			
				B	16/12/2016	CW	Product text resized			