




LOFT FLOOR PLAN

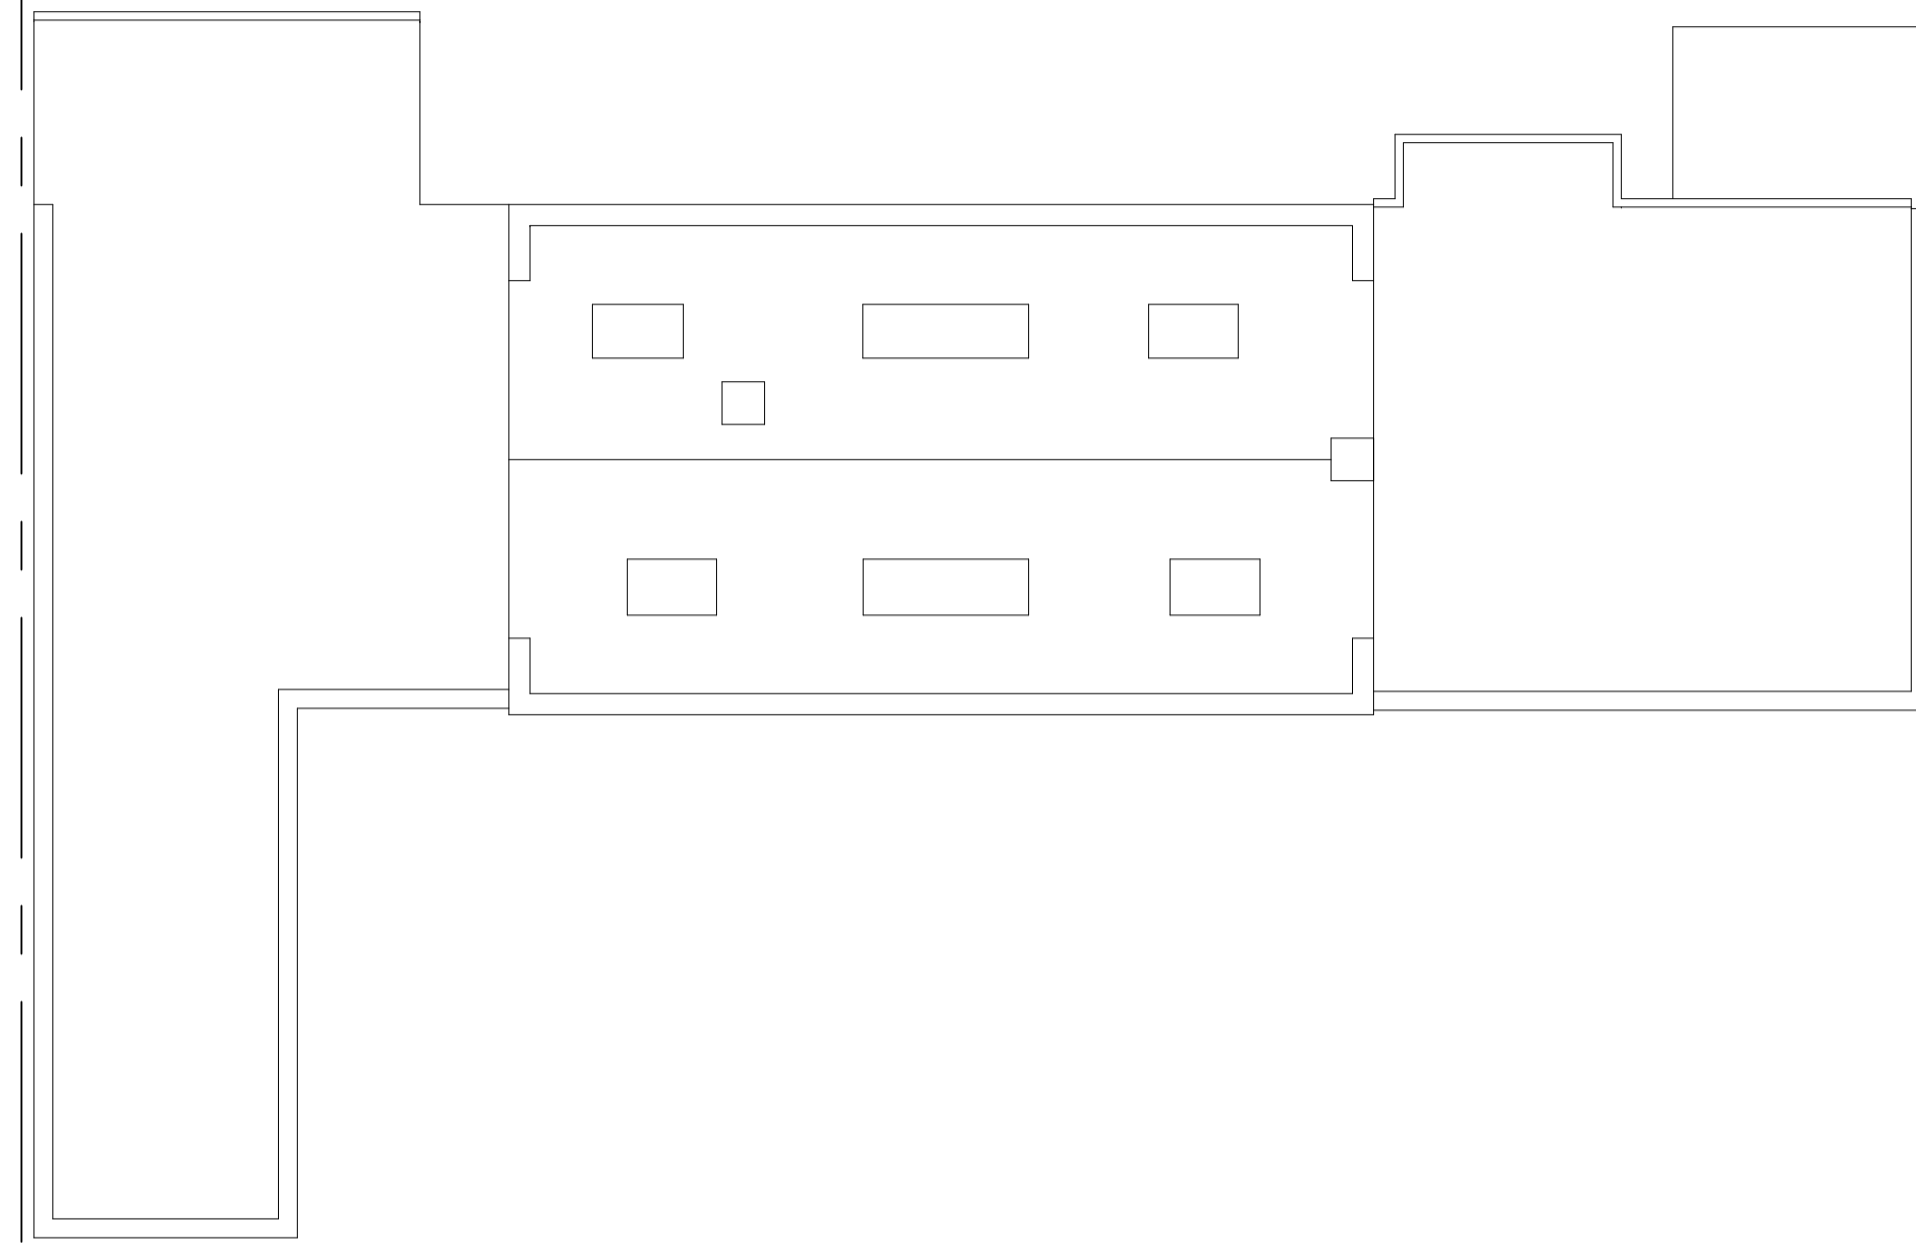


ROOF PLAN

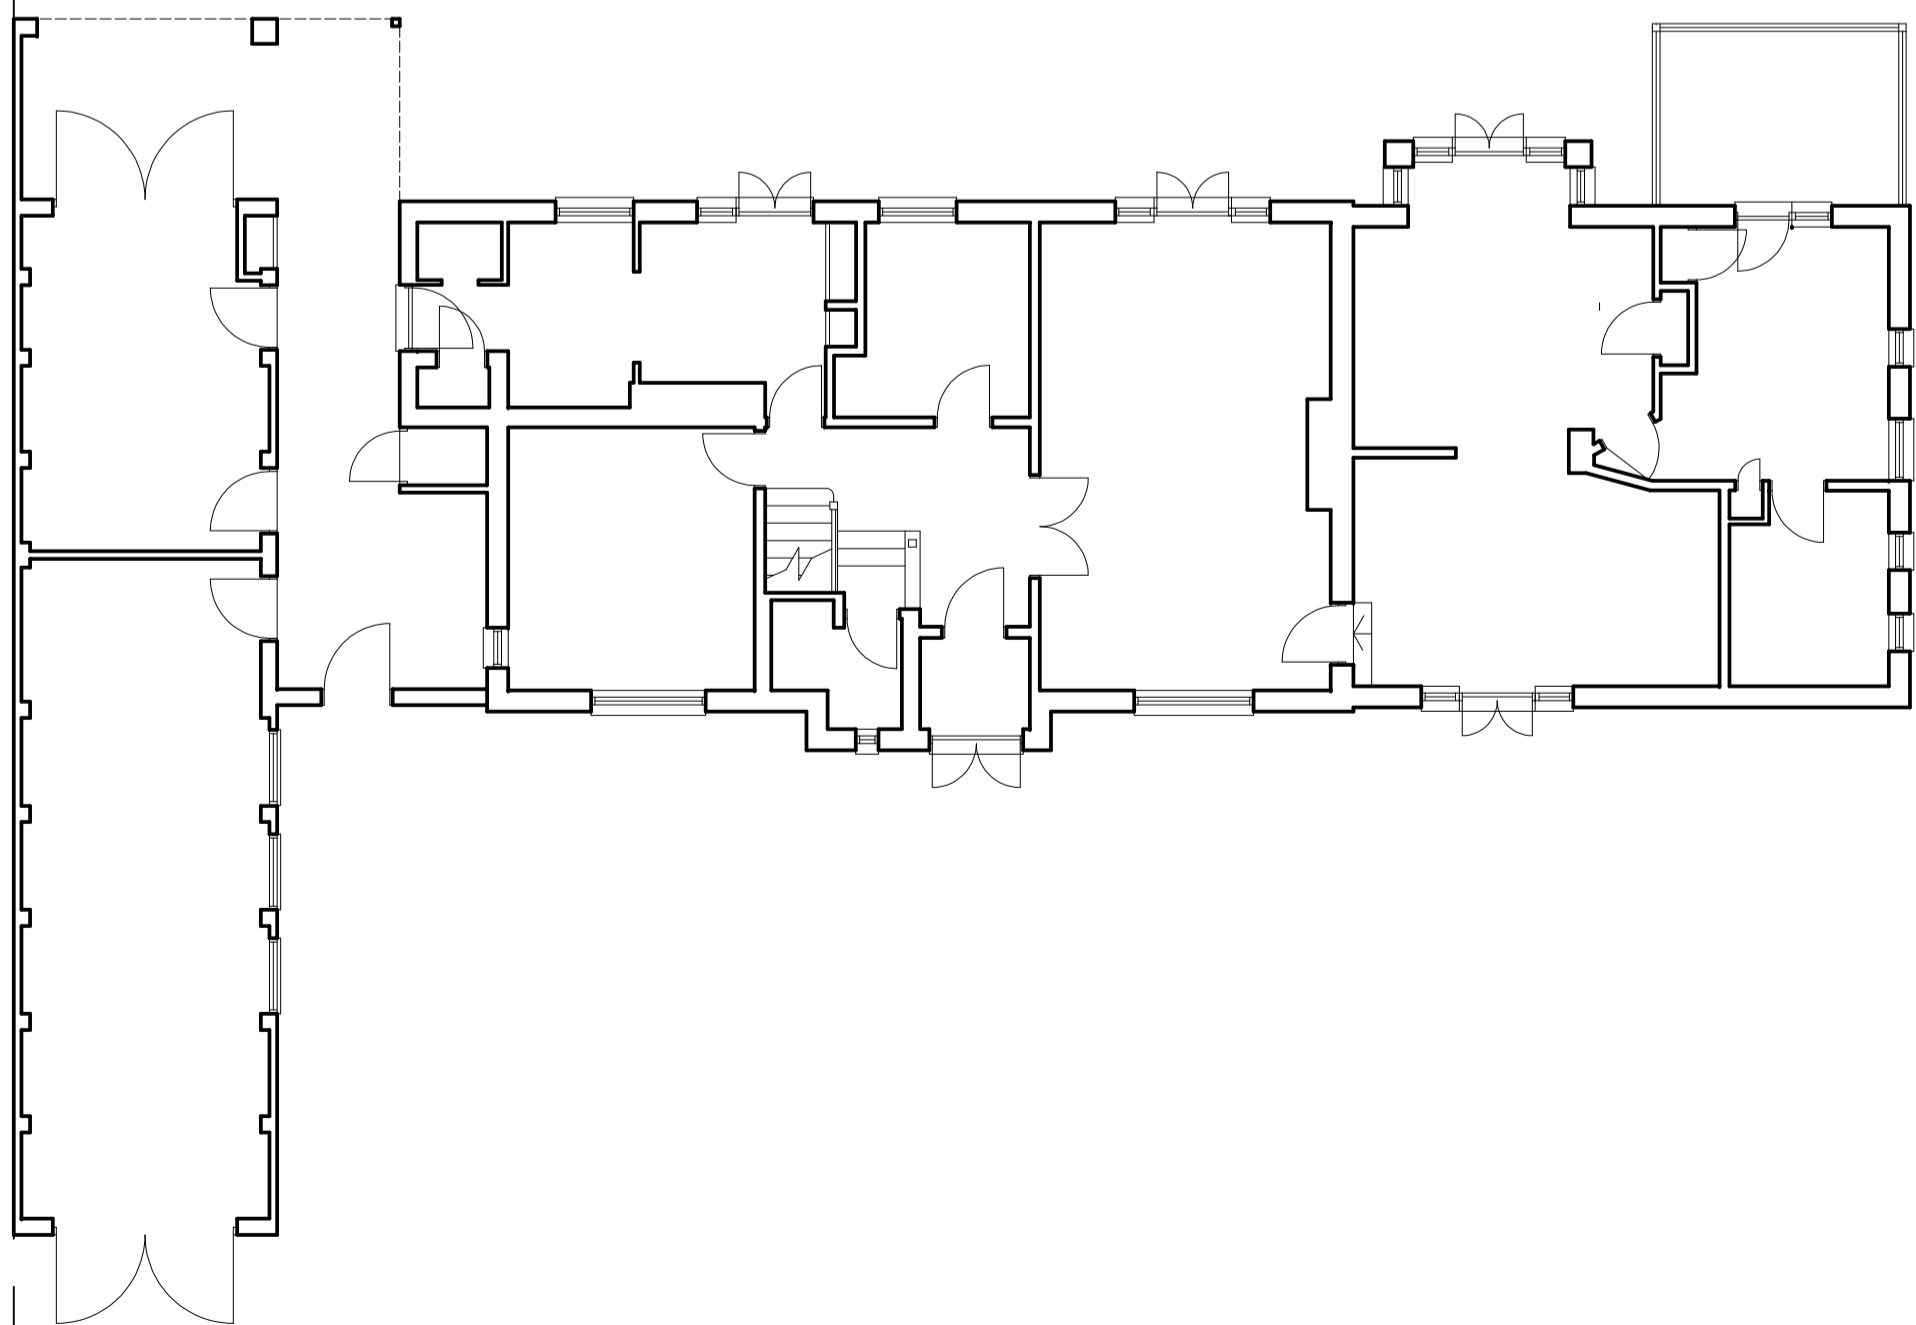

GROUND FLOOR PLAN

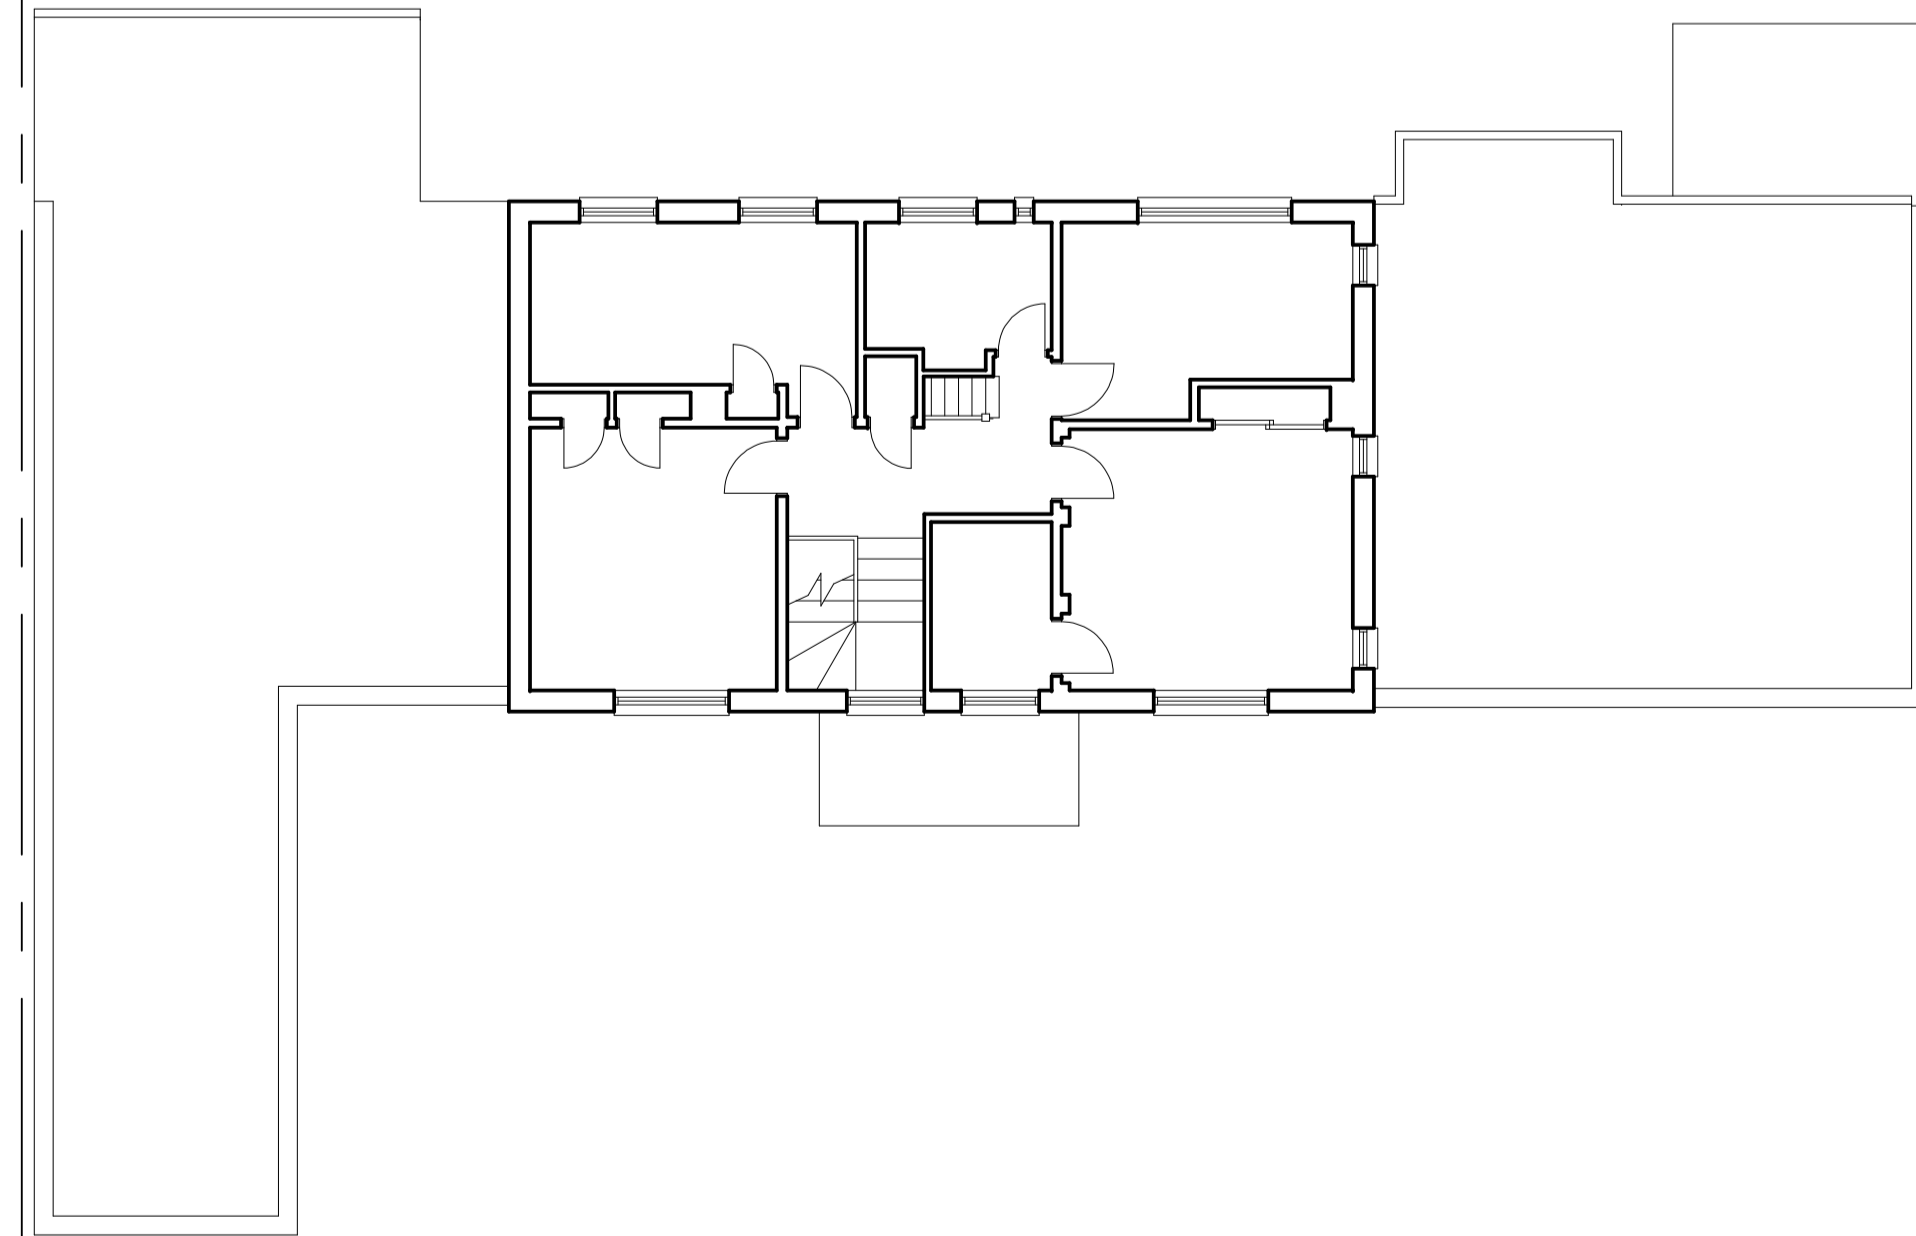

FIRST FLOOR PLAN

 

THIS DRAWING PRINTED ON A1 SIZE PAPER



HOME EXTENSION DESIGNS  
 60 BRIDGE ROAD EAST  
 WELWYN GARDEN CITY  
 HERTS AL7 1JU  
 tel : 01707 393971  
 fax : 01707 393980  
 e:stuart@hed.co.uk

Project: 7 DENSLEY CLOSE,  
 WELWYN GARDEN CITY,  
 HERTS.

Drawing Title: EXISTING PLANS

|              |          |          |       |       |          |
|--------------|----------|----------|-------|-------|----------|
| Drawn By:    | DAMIEN   | Scale:   | 1:100 | Date: | MAR 2013 |
| Eng Status:  | EXISTING | Checked: |       |       |          |
| Drawing No.: | 3018-E01 | Revised: |       |       |          |