



GROUND FLOOR PLAN

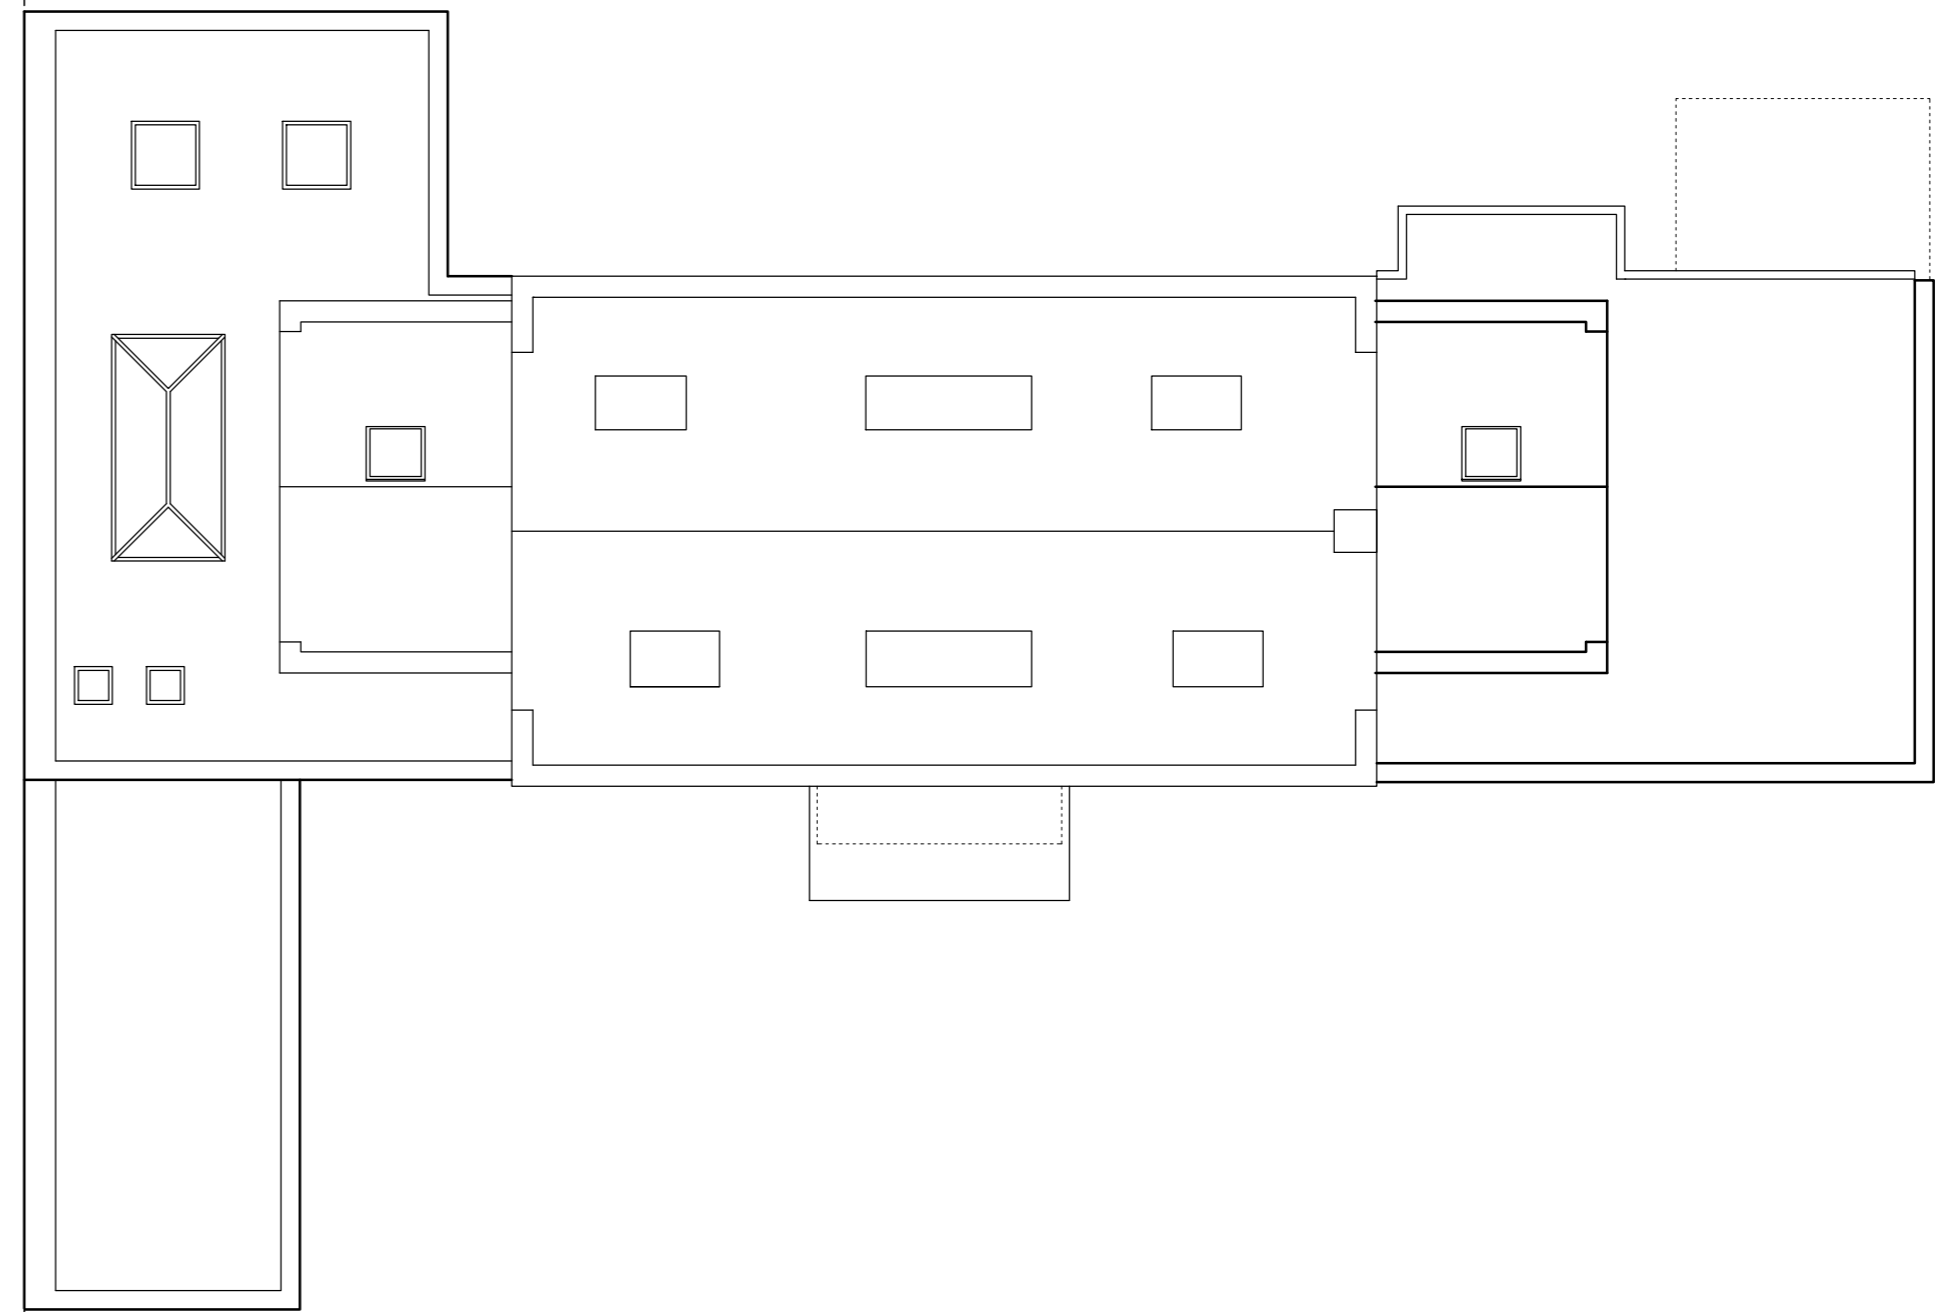


ROOF PLAN

 

FRONT ELEVATION



SIDE ELEVATION

 

THIS DRAWING PRINTED ON A2 SIZE PAPER



HOME EXTENSION DESIGNS
 60 BRIDGE ROAD EAST
 WELWYN GARDEN CITY
 HERTS AL7 1JU
 tel : 01707 393971
 fax : 01707 393980
 e:stuartc@hed.co.uk

Project: 7 DENSLEY CLOSE,
 WELWYN GARDEN CITY,
 HERTS.

Drawing Title: PLANS AND ELEVATIONS
 AS EXISTING

Drawn By: NIALL Scale: 1:100 Date: OCT 2016

Dwg Status: EXISTING Checked:

Drawing No: 4025-E01 Revision: A