



**Notes**

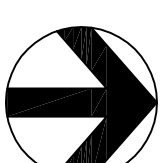

— Site Boundary line

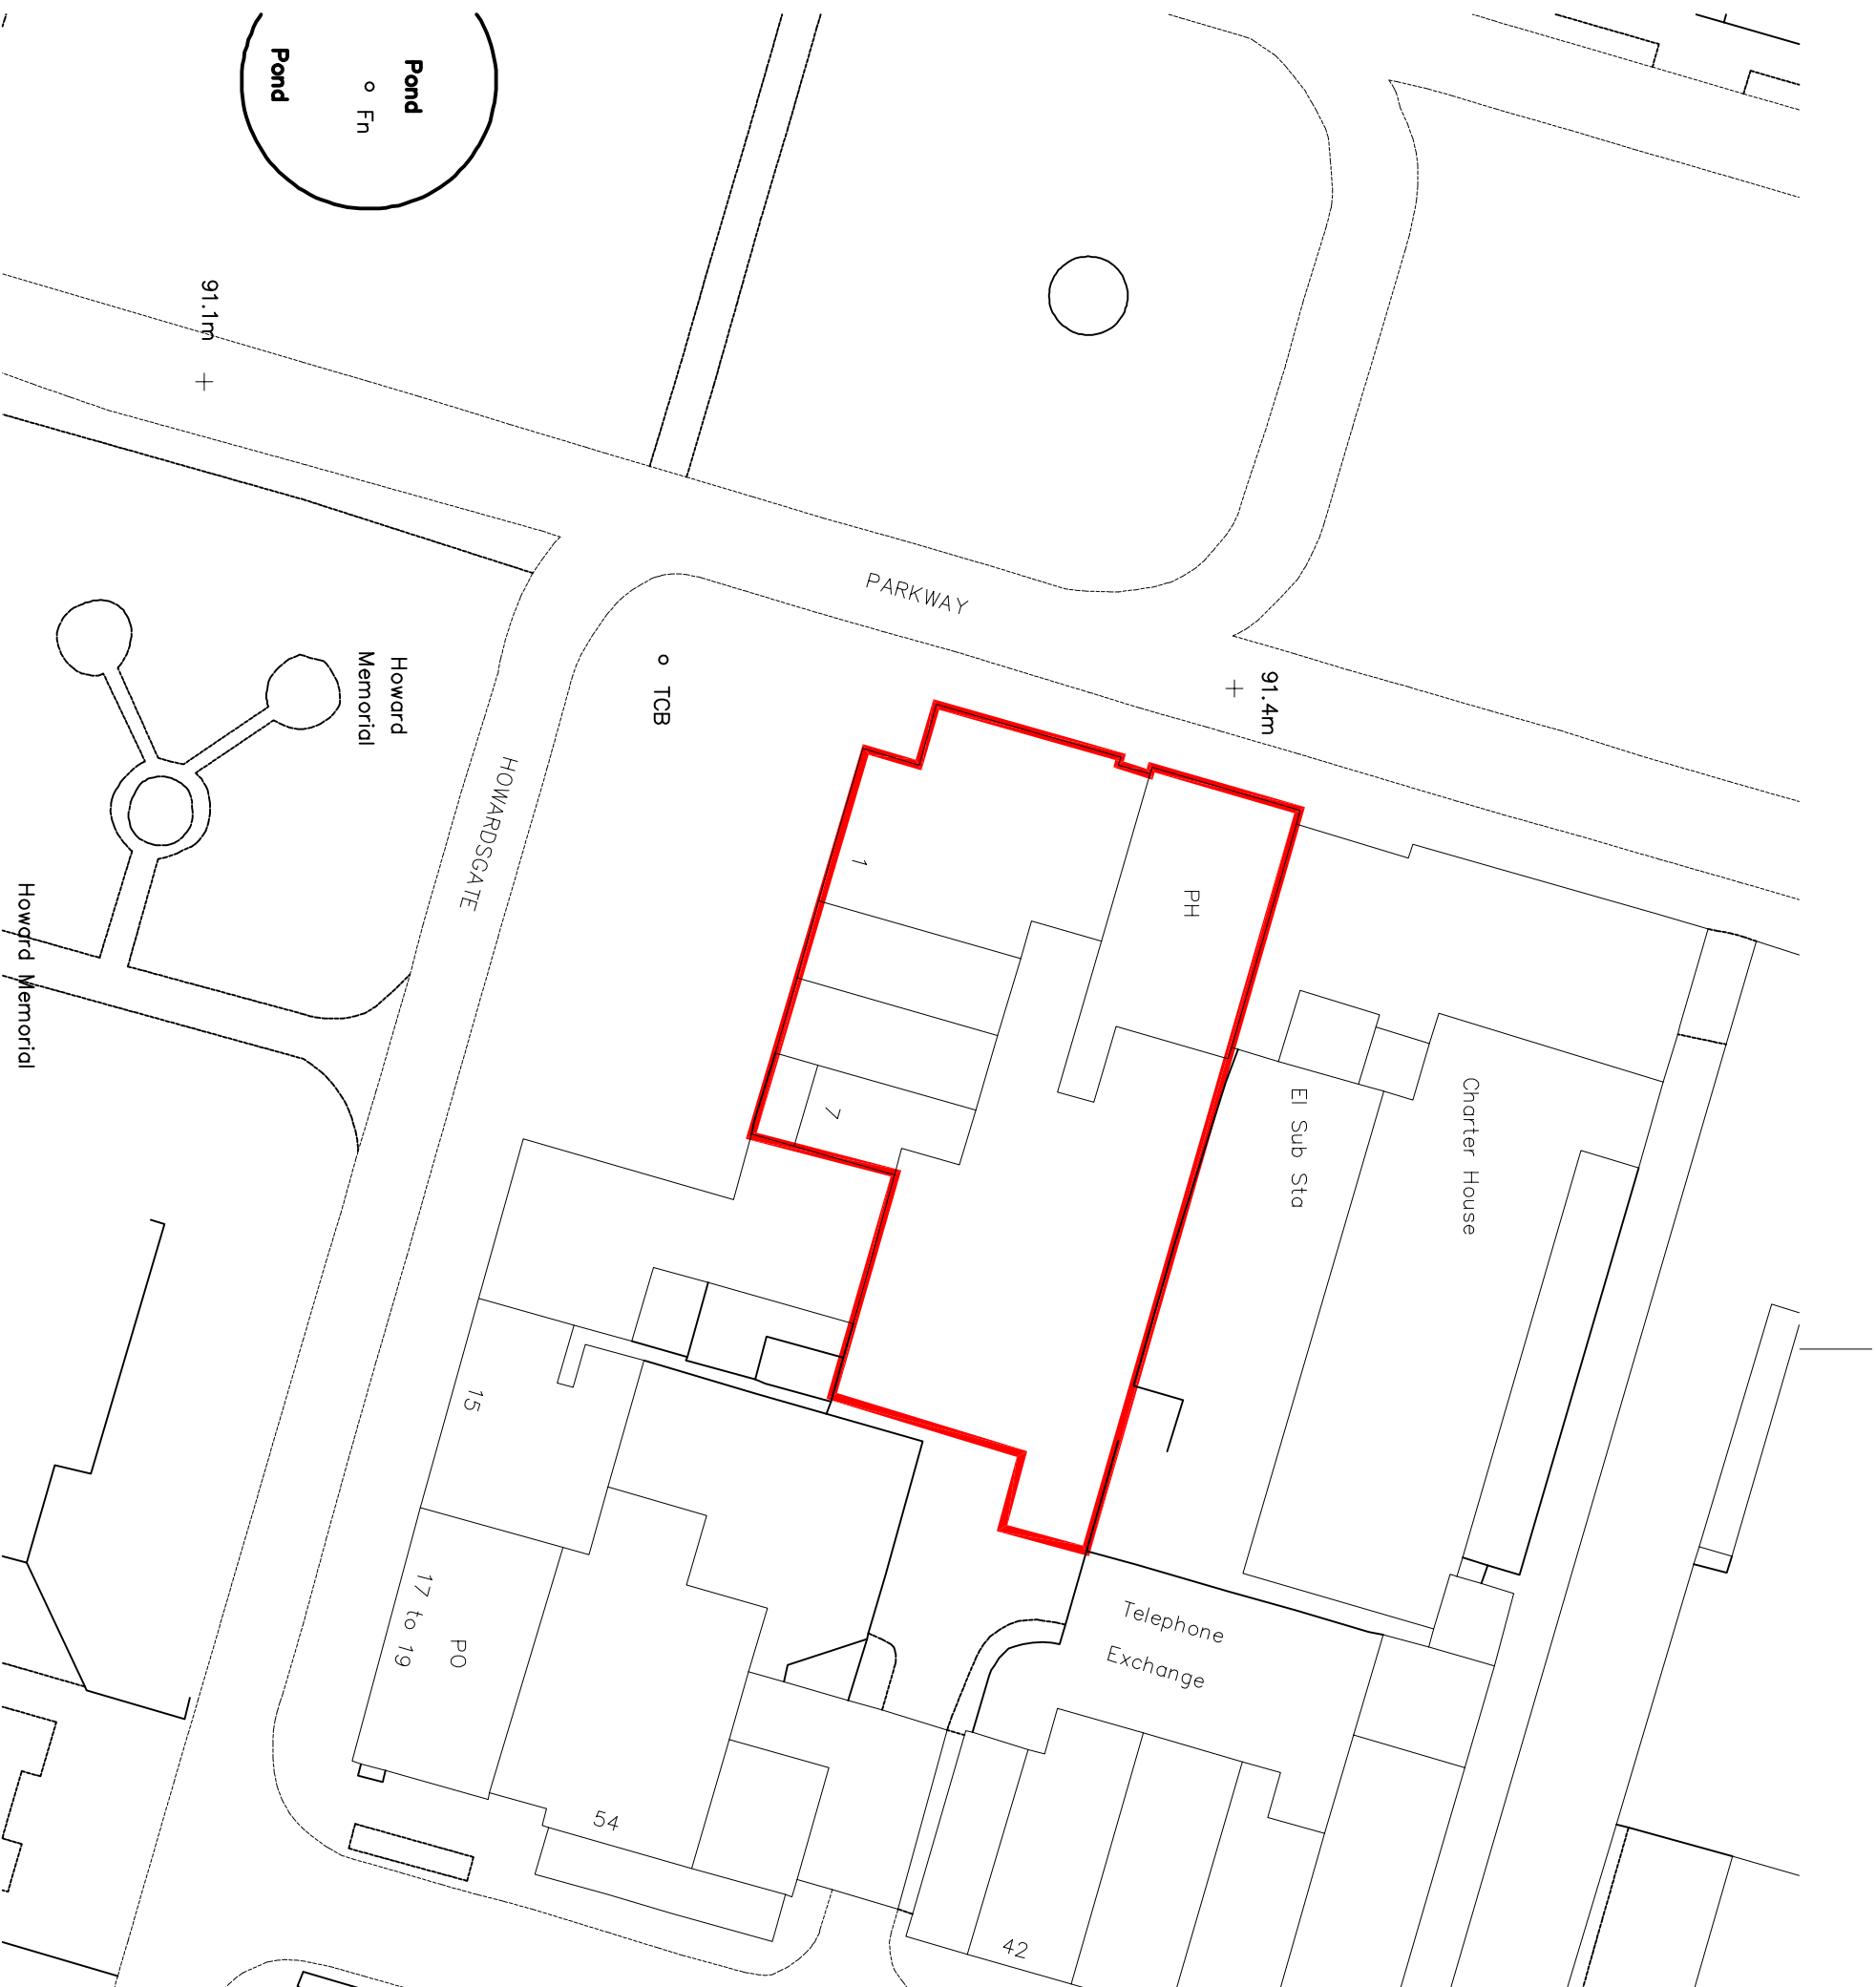

P2	PLANNING	JM	PD	28/07/2017
P1	PLANNING (scale changed to 1:500)	JM	PD	25/01/2017
P0	PLANNING	WB	JM	22/12/2016
Rev	Description	By	Check	Date

# househamhenderson

39 Moreland Street  
 London, EC1V 8BB  
 +44 20 7940 3170  
 info@househamhenderson.com

Client  
 GPL 2014

Project  
 Fountain House  
 Welwyn Garden City

Drawing  
 Site Plan

Scale	Date	Author	Checked	
1:500 @ A3	22.12.2016	WB	JM	
Workstage	Status			
2	PLANNING			
HH Project No.	Drawing No.	Revision		
4898	A_920	P2		