



NORTH ELEVATION
SCALE: 1:50 @ A0

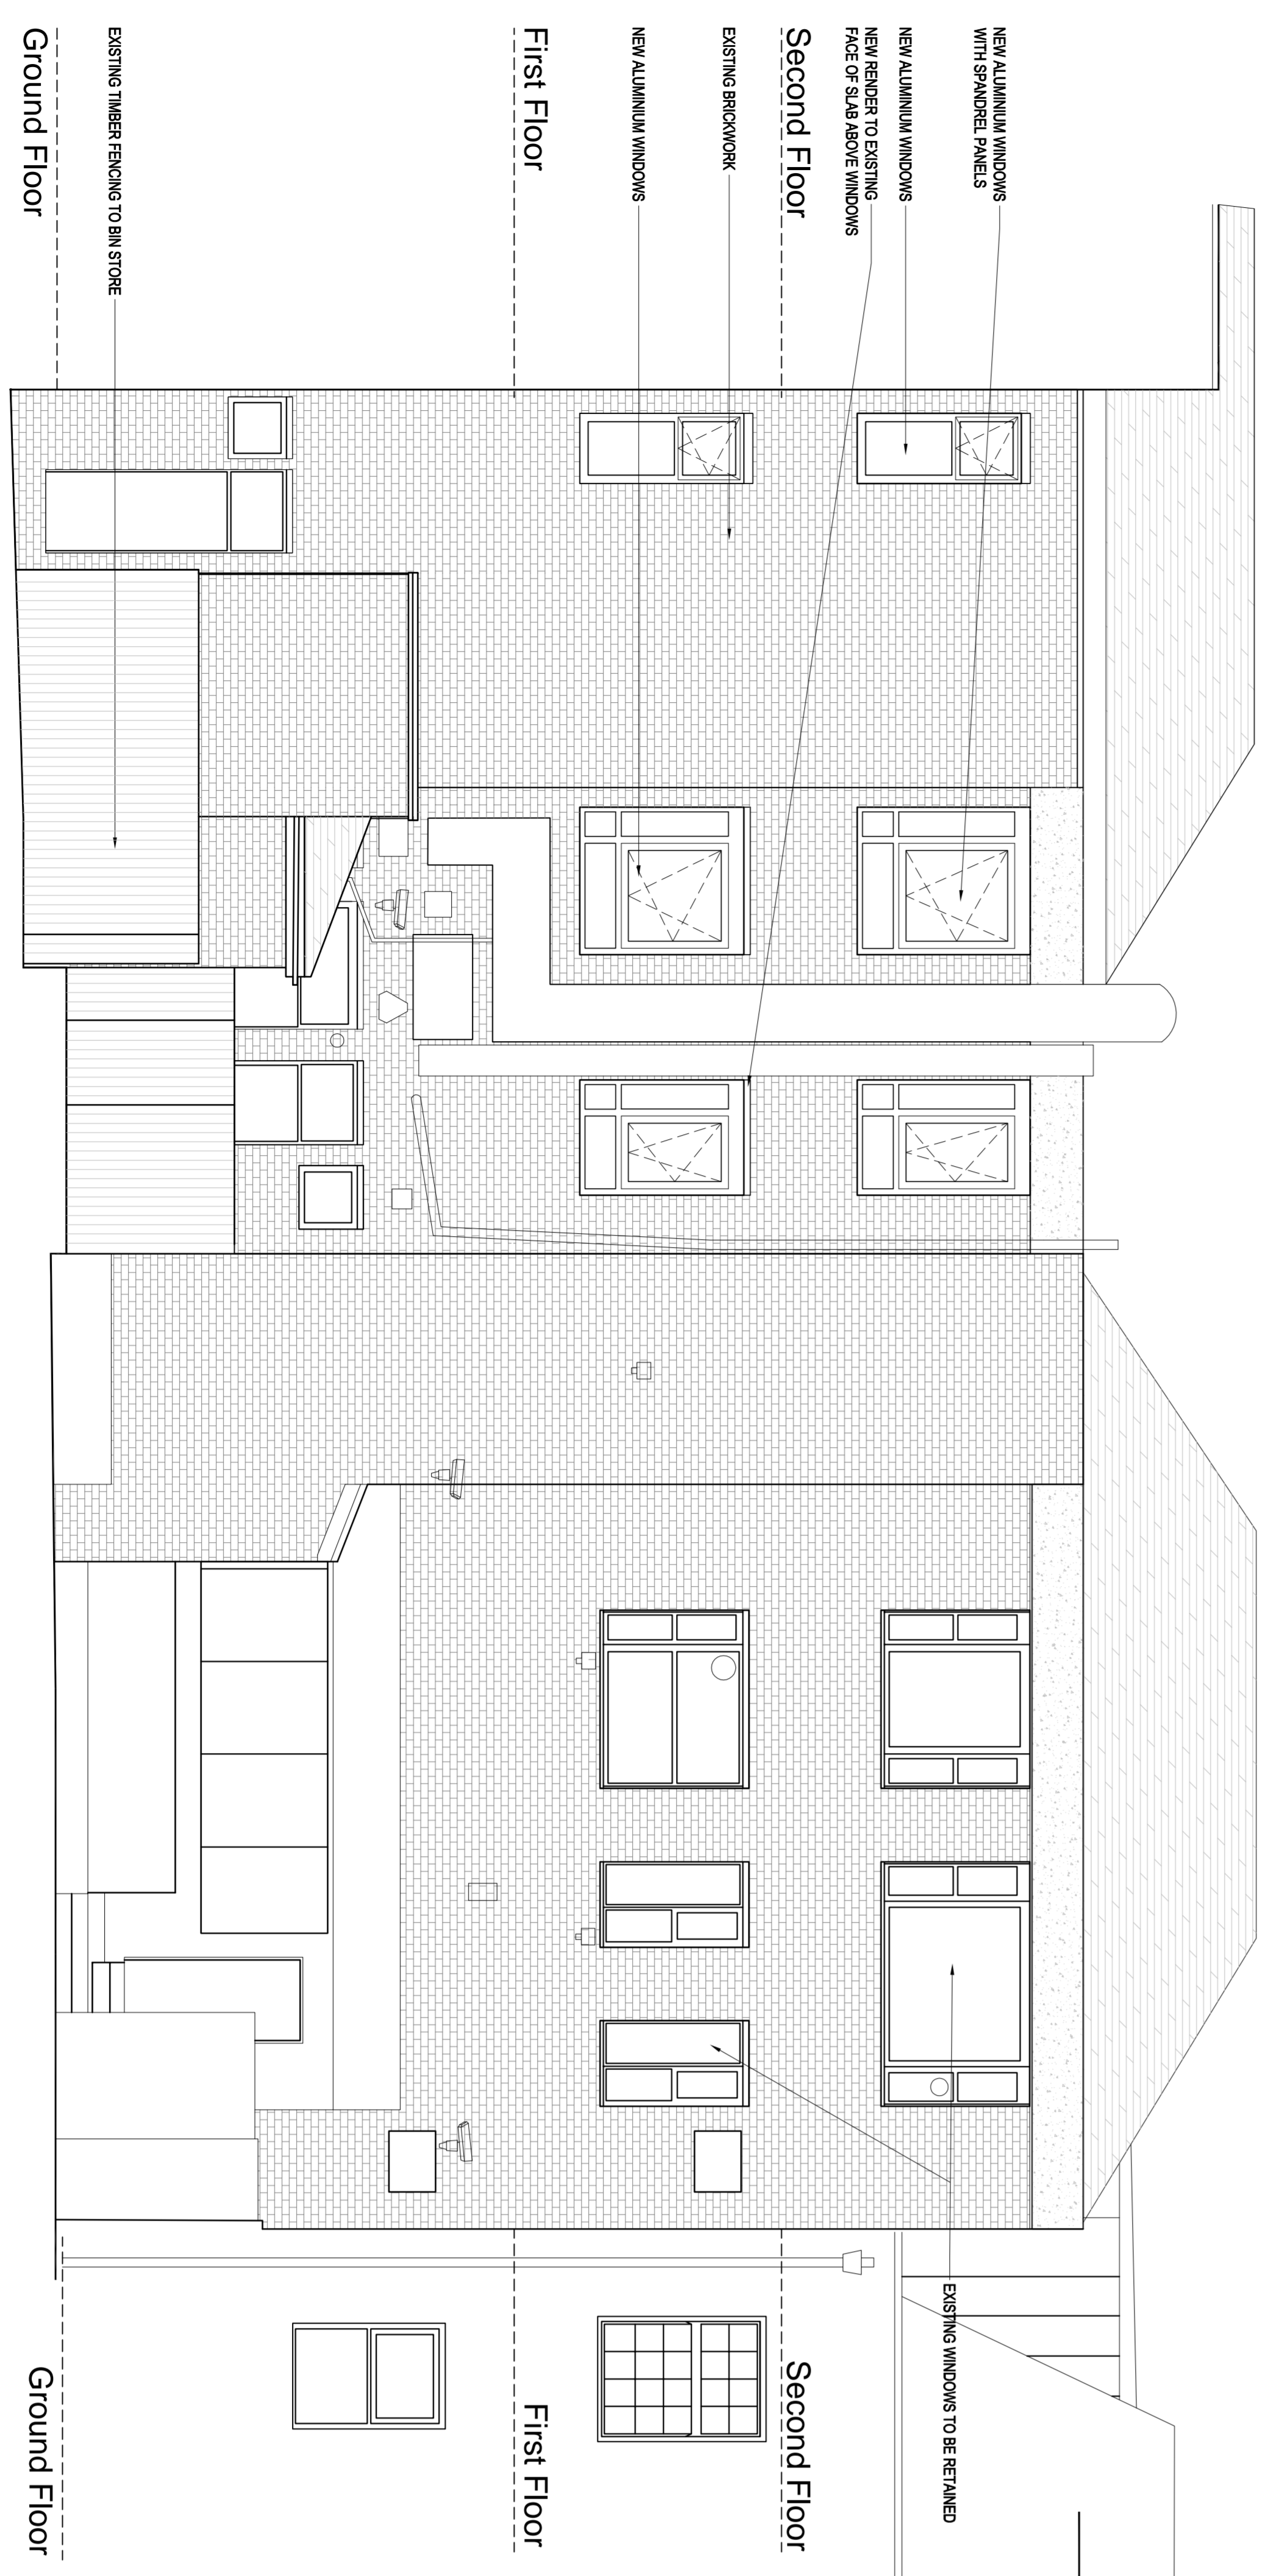

EAST ELEVATION
SCALE: 1:50 @ A0

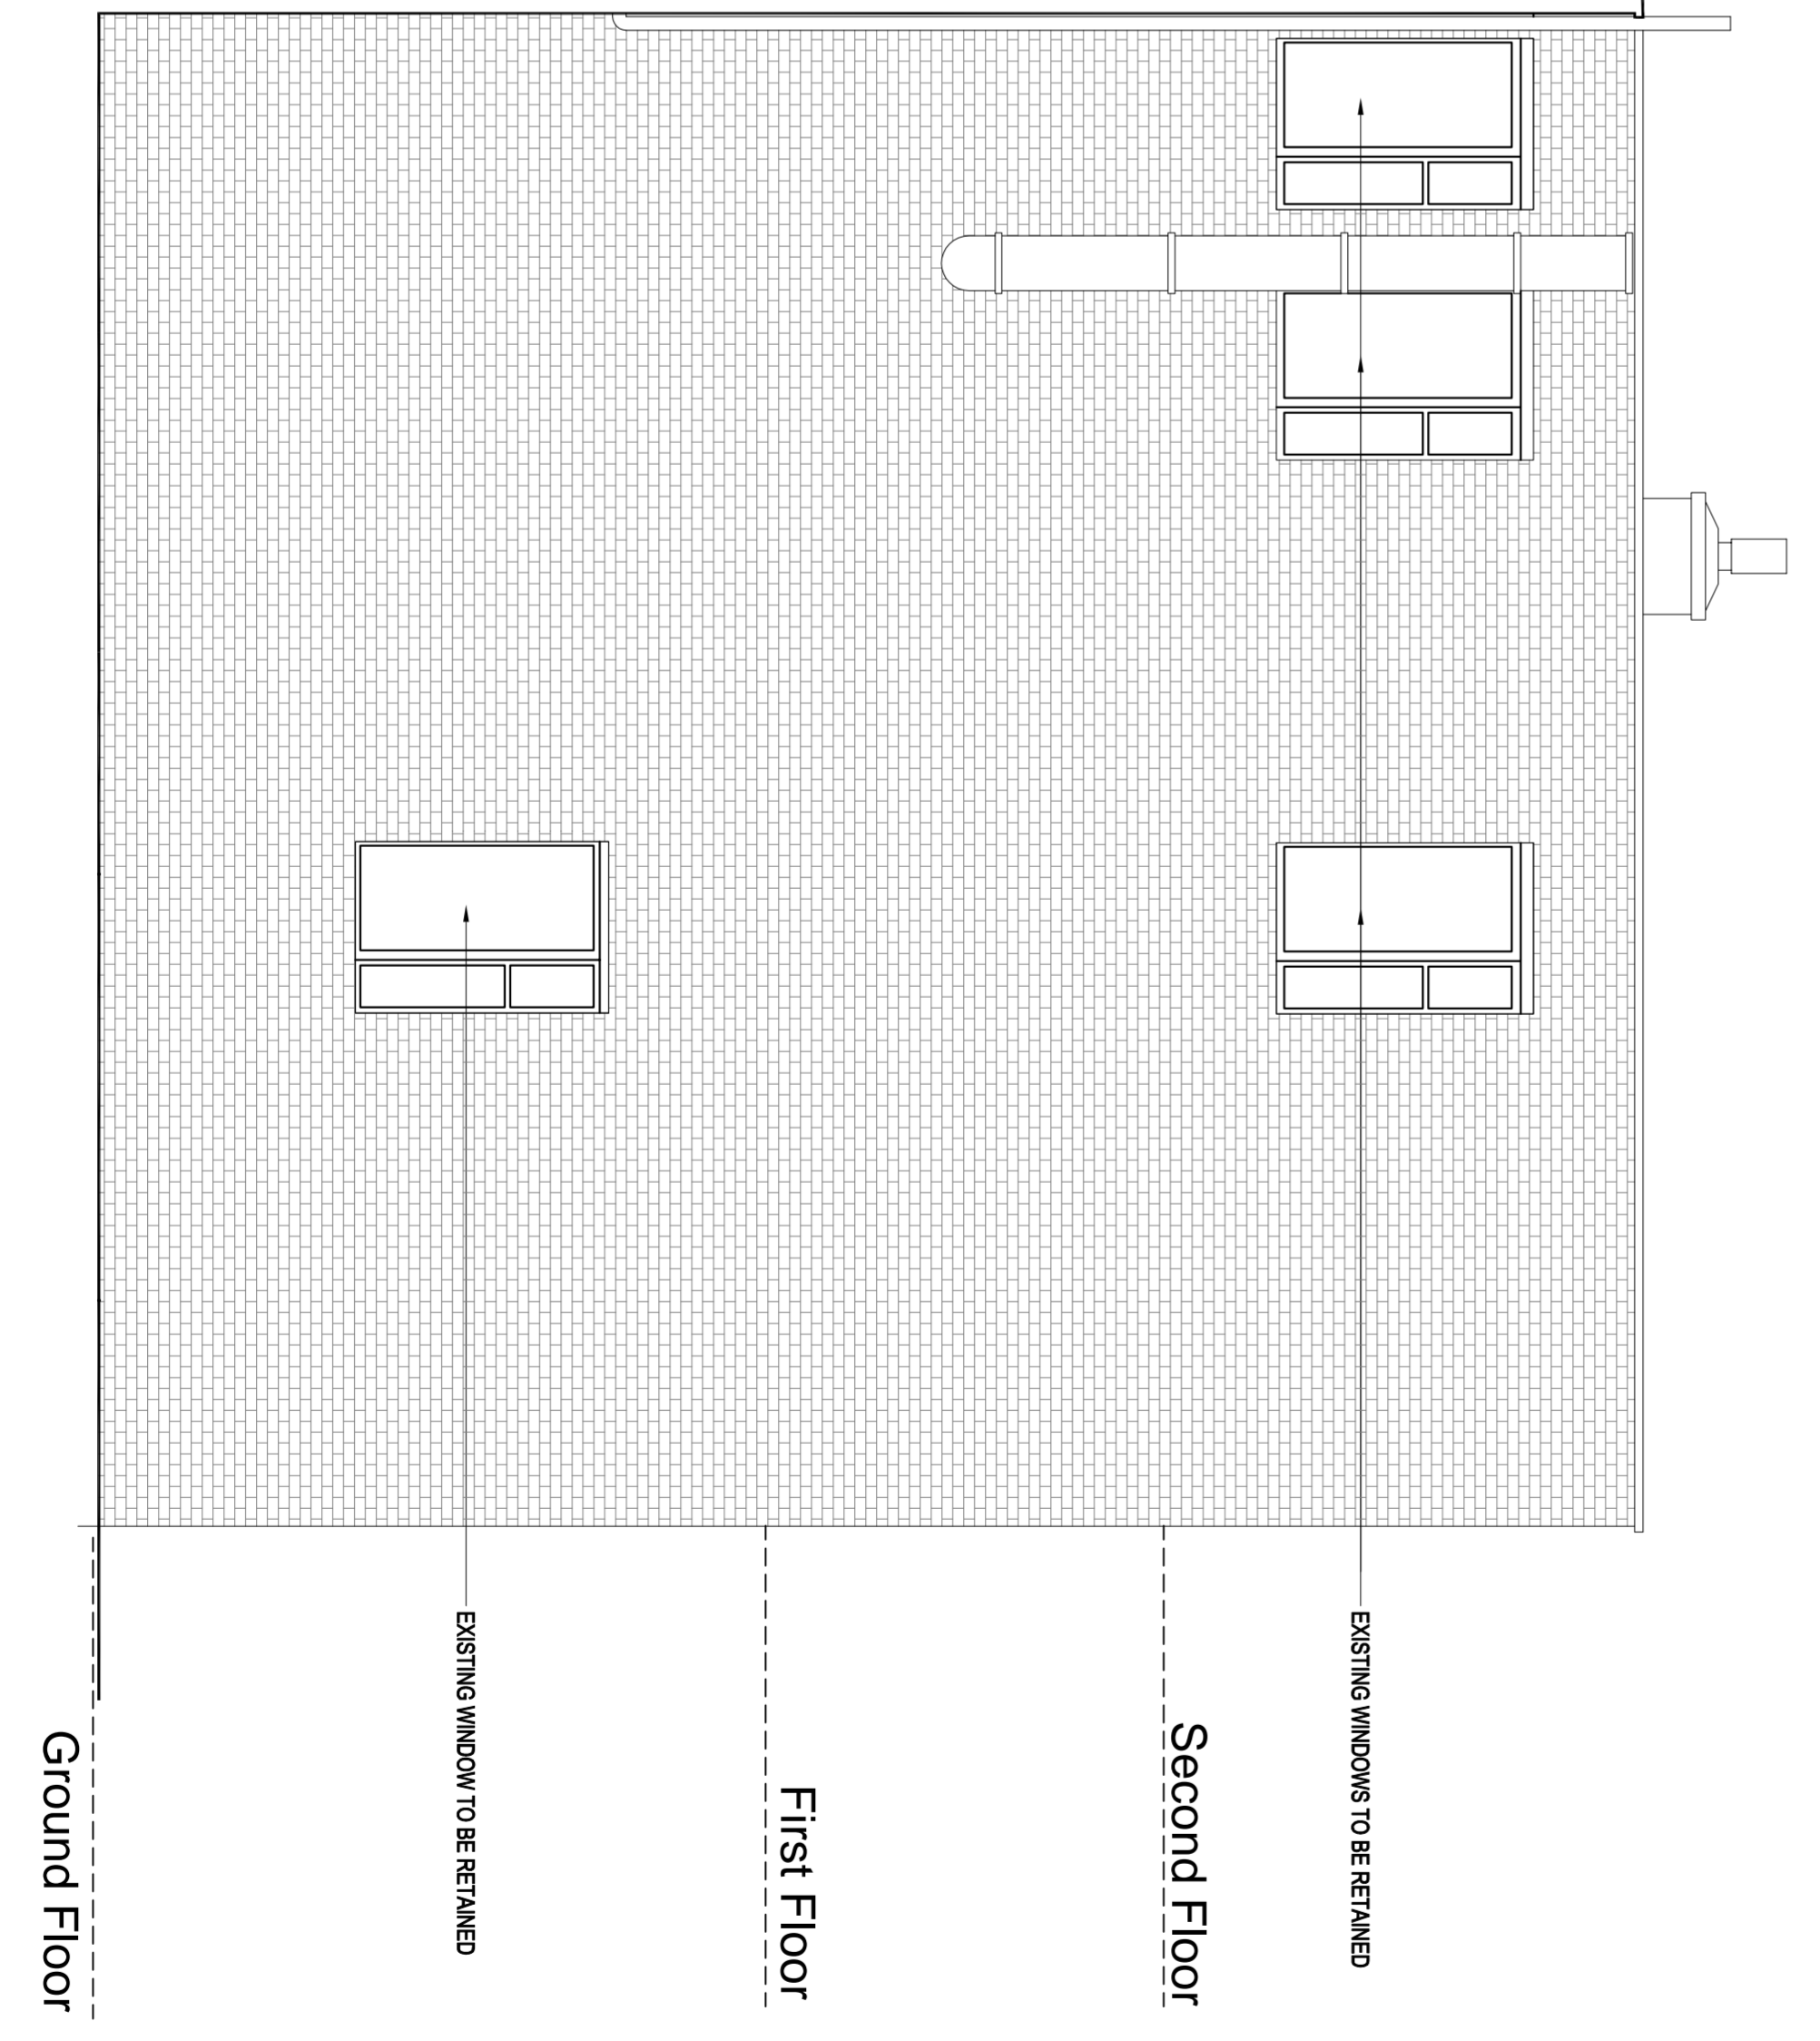

REAR COURTYARD SOUTH ELEVATION
SCALE: 1:50 @ A0