




GROUND FLOOR PLAN

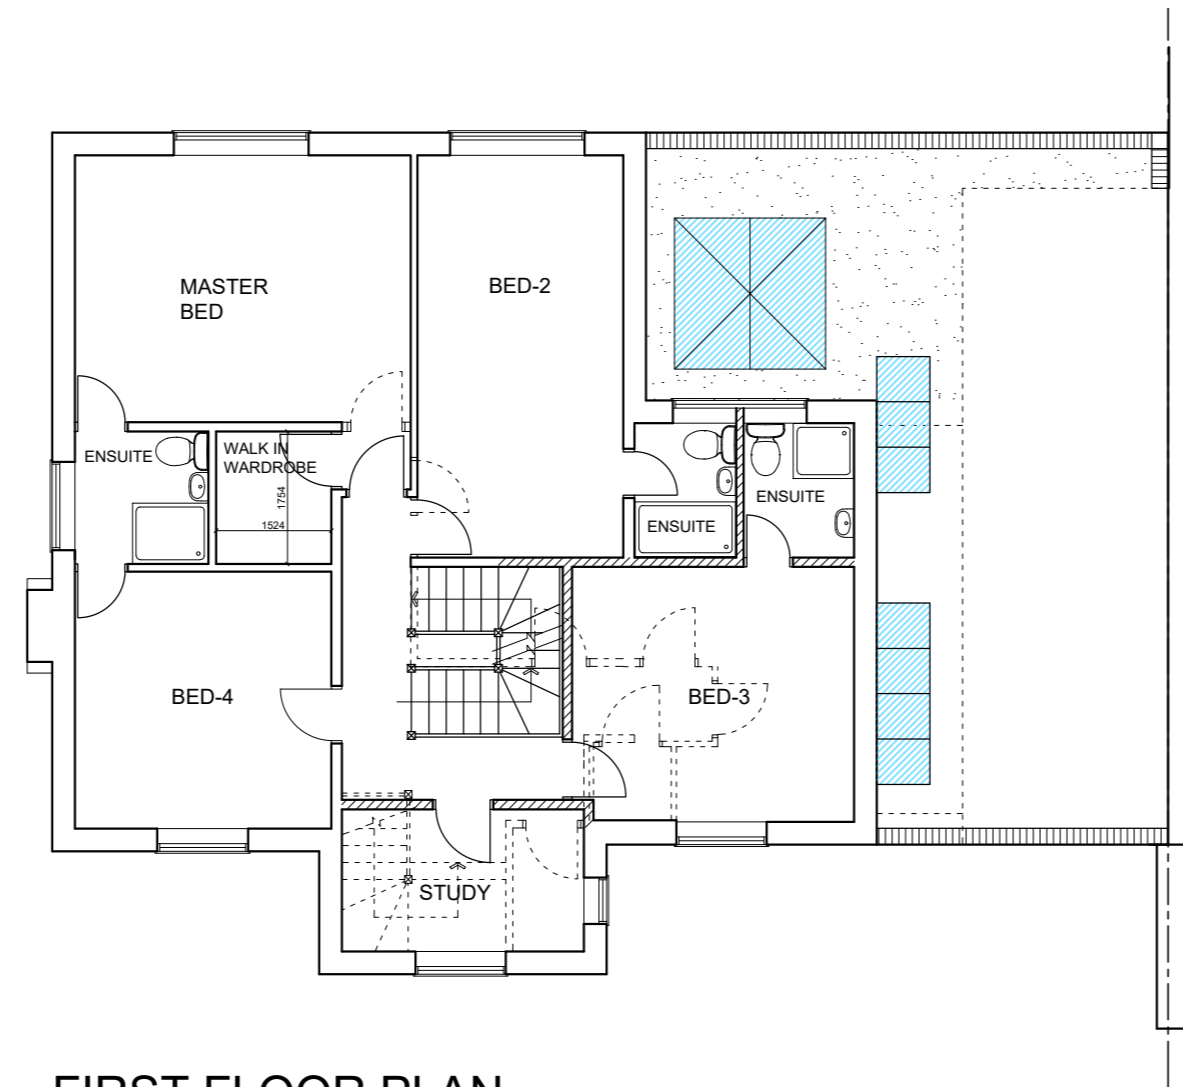


FIRST FLOOR PLAN

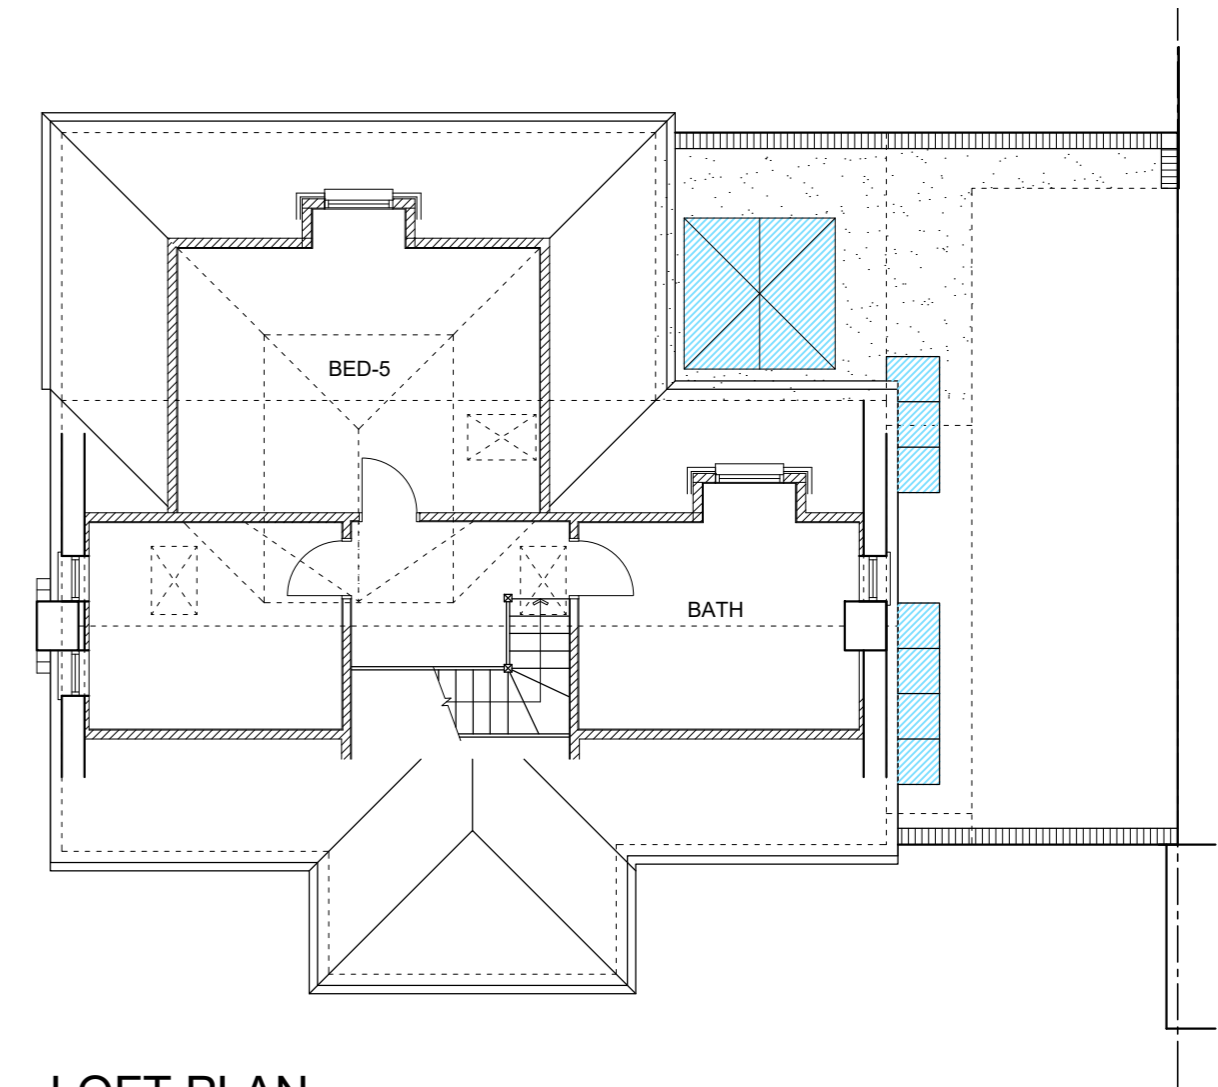


LOFT PLAN

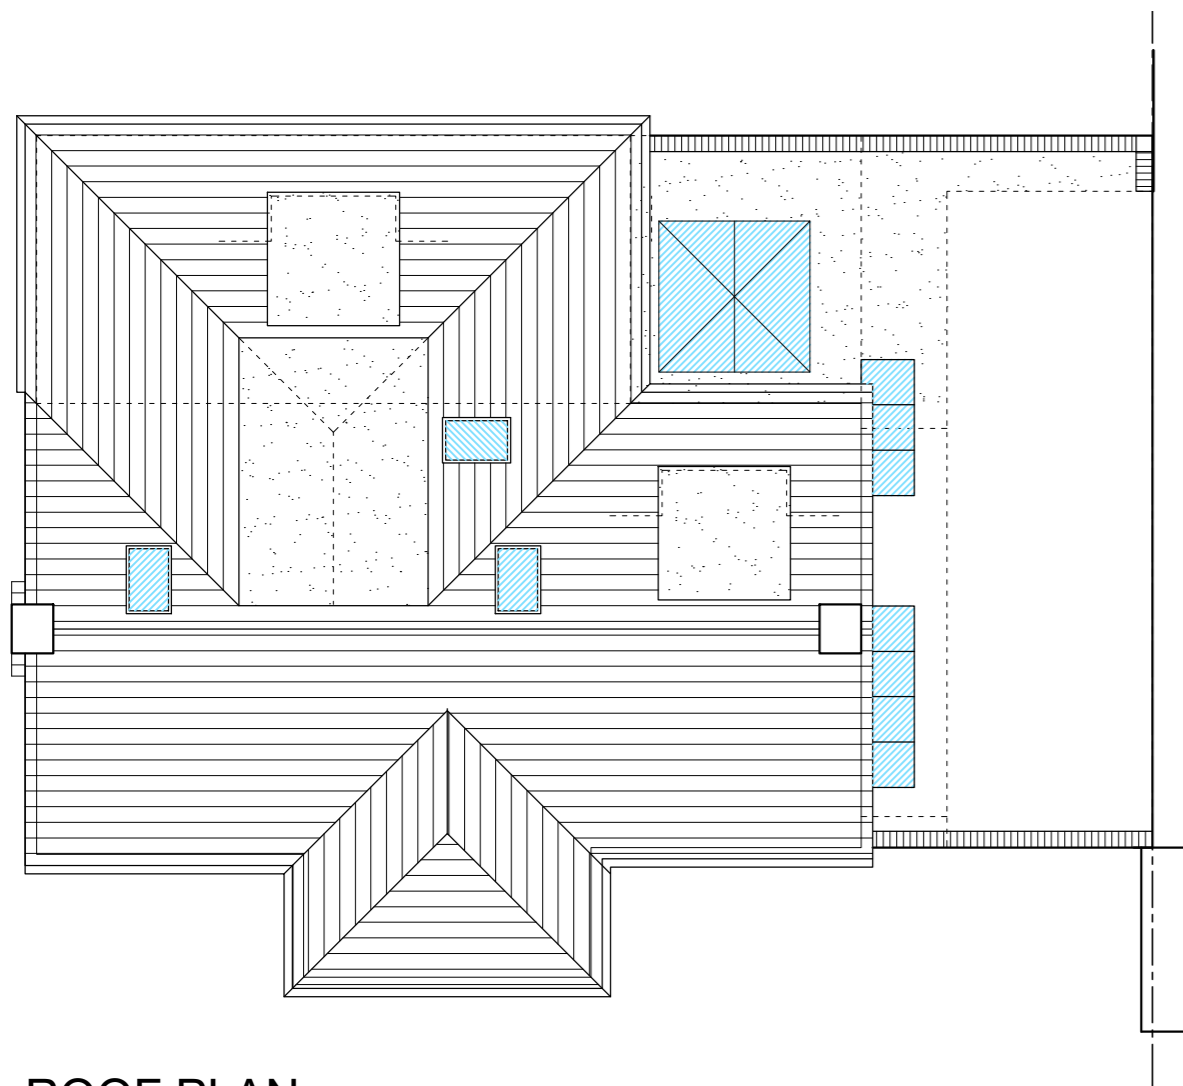

ROOF PLAN

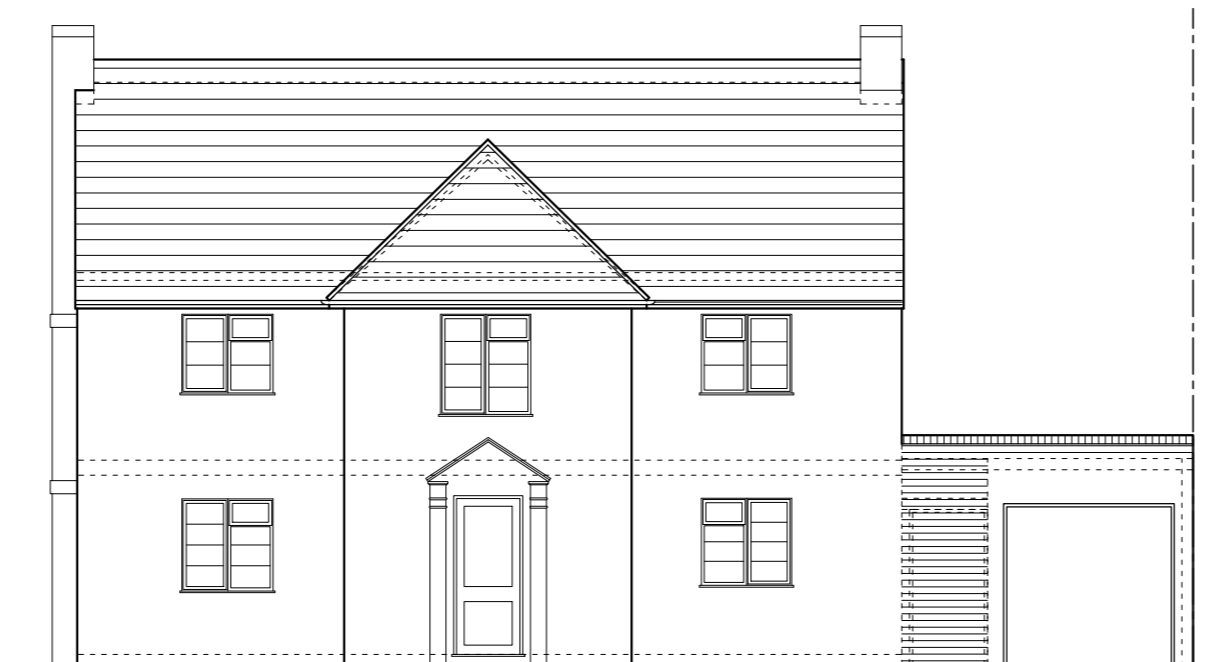


FRONT ELEVATION

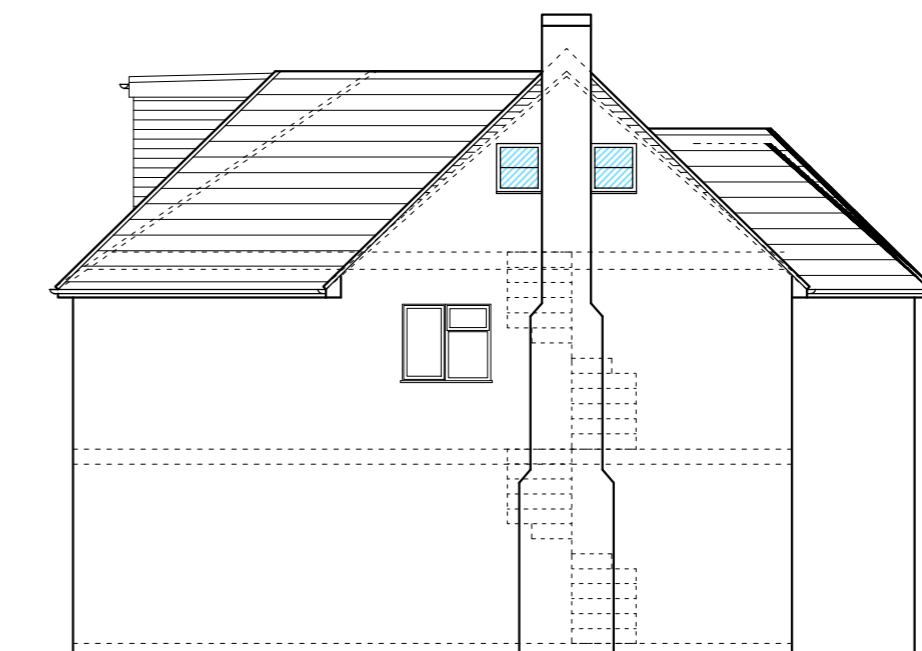

SIDE ELEVATION



REAR ELEVATION

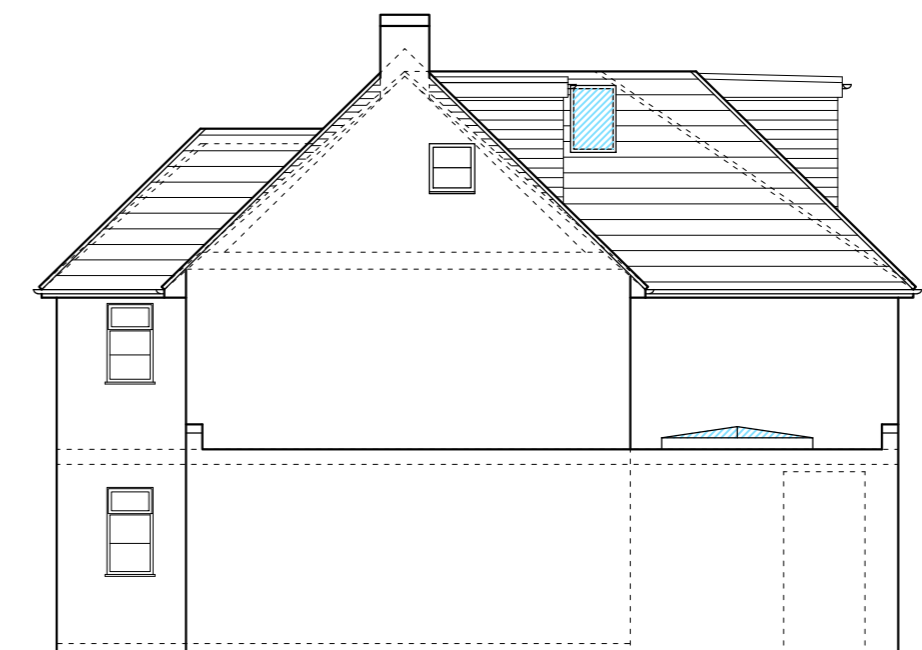

SIDE ELEVATION



THIS DRAWING PRINTED ON A2 SIZE PAPER

\\Admin-reception\I\LOGO copy.jpg

HOME EXTENSION DESIGNS  
 60 BRIDGE ROAD EAST  
 WELWYN GARDEN CITY  
 HERTS AL7 1JU  
 tel : 01707 393971  
 fax : 01707 393980  
 e:stuartc@hed.co.uk

Project: 25 Roundwood Drive,  
 Welwyn Garden City

Drawing Title: PLANS AND ELEVATIONS  
 AS PROPOSED

Drawn By: NIALL Scale: 1:100 Date: Aug 2017

Dwg Status: PLANNING Checked:

Drawing No: 4233-P01 Revision: E

