





FRONT ELEVATION




SIDE ELEVATION

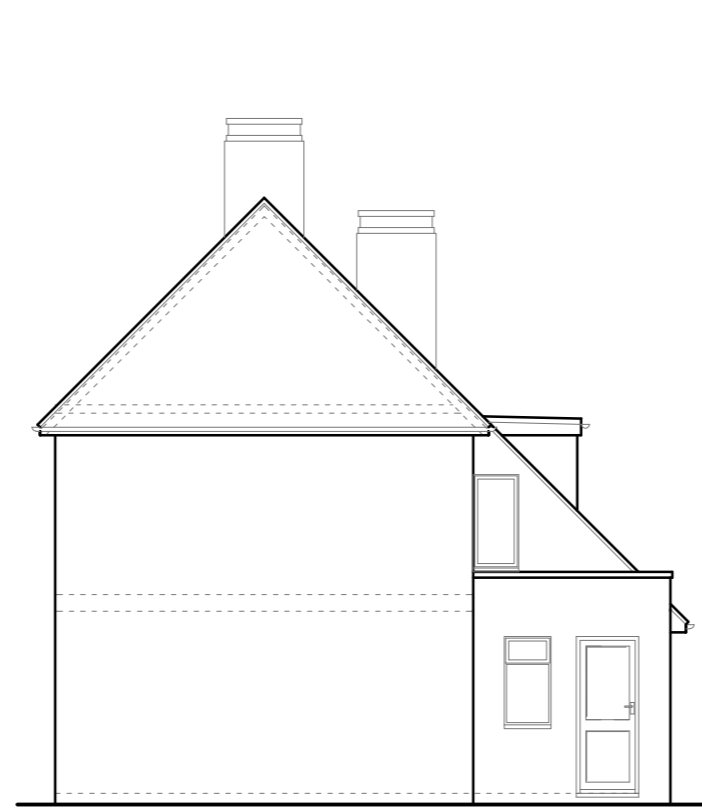


REAR ELEVATION

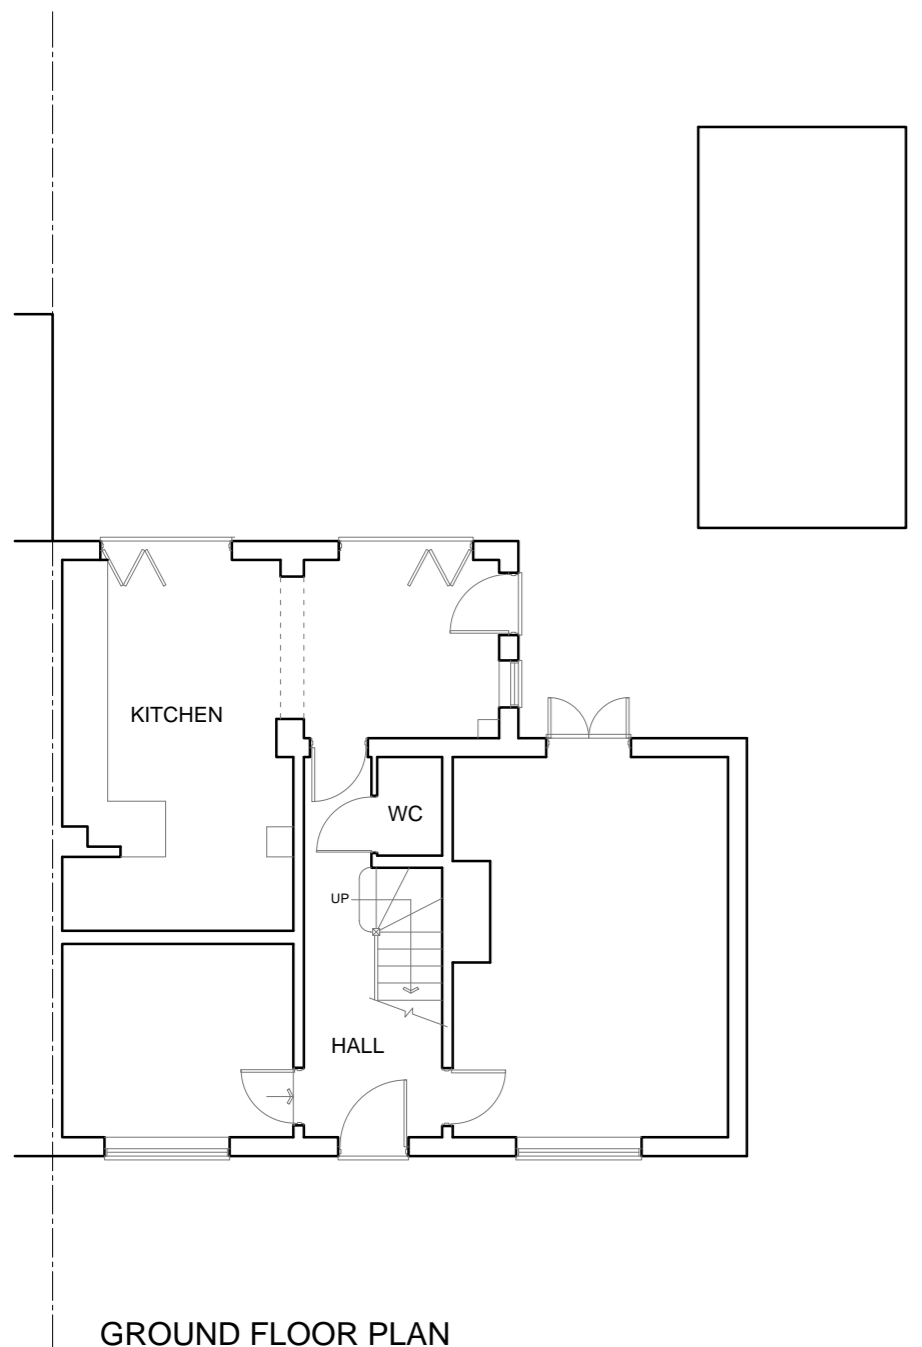 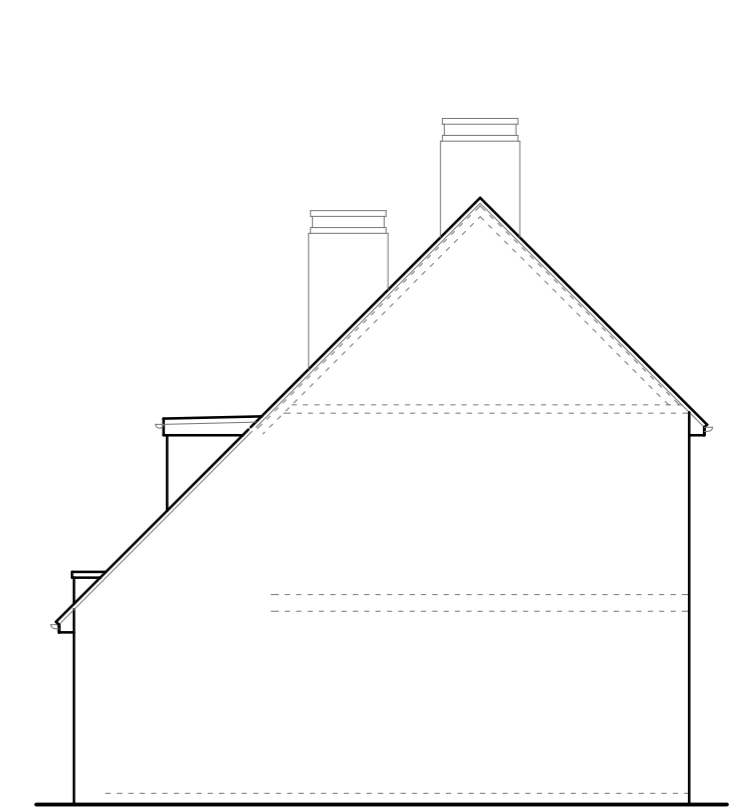

GROUND FLOOR PLAN

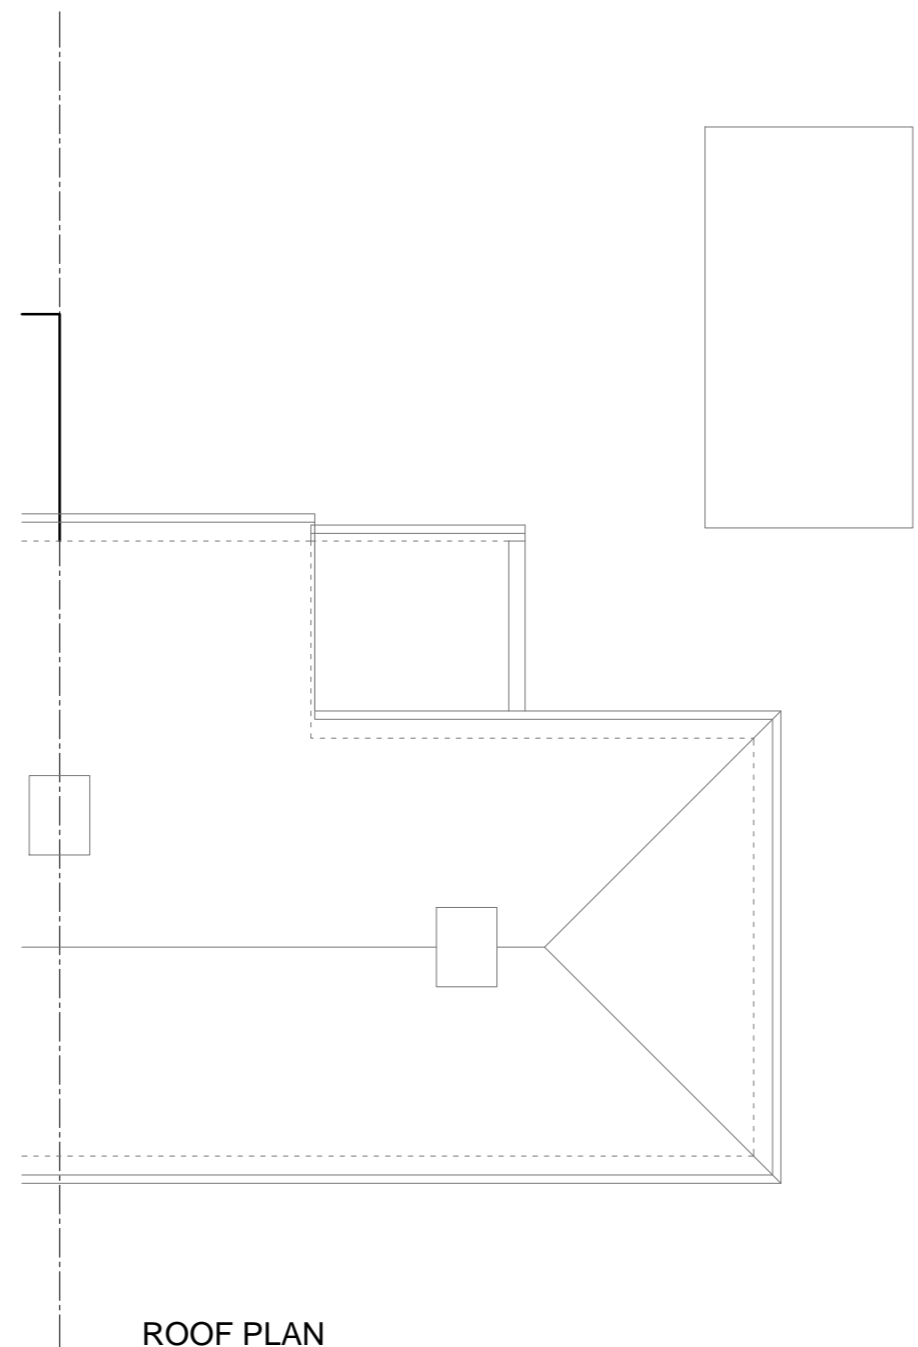

ROOF PLAN

 

THIS DRAWING PRINTED ON A2 SIZE PAPER



HOME EXTENSION DESIGNS
 60 BRIDGE ROAD EAST
 WELWYN GARDEN CITY
 HERTS AL7 1JU
 tel : 01707 393971
 fax : 01707 393980
 e:stuartc@hed.co.uk

Project: 28 Brockwood Lane,
 Welwyn Garden City

Drawing Title: PLANS AND ELEVATIONS
 AS EXISTING

Drawn By: ALI Scale: 1:100 Date: SEP 2017

Dwg Status: EXISTING Checked:

Drawing No: 4247-E01 Revision: A