


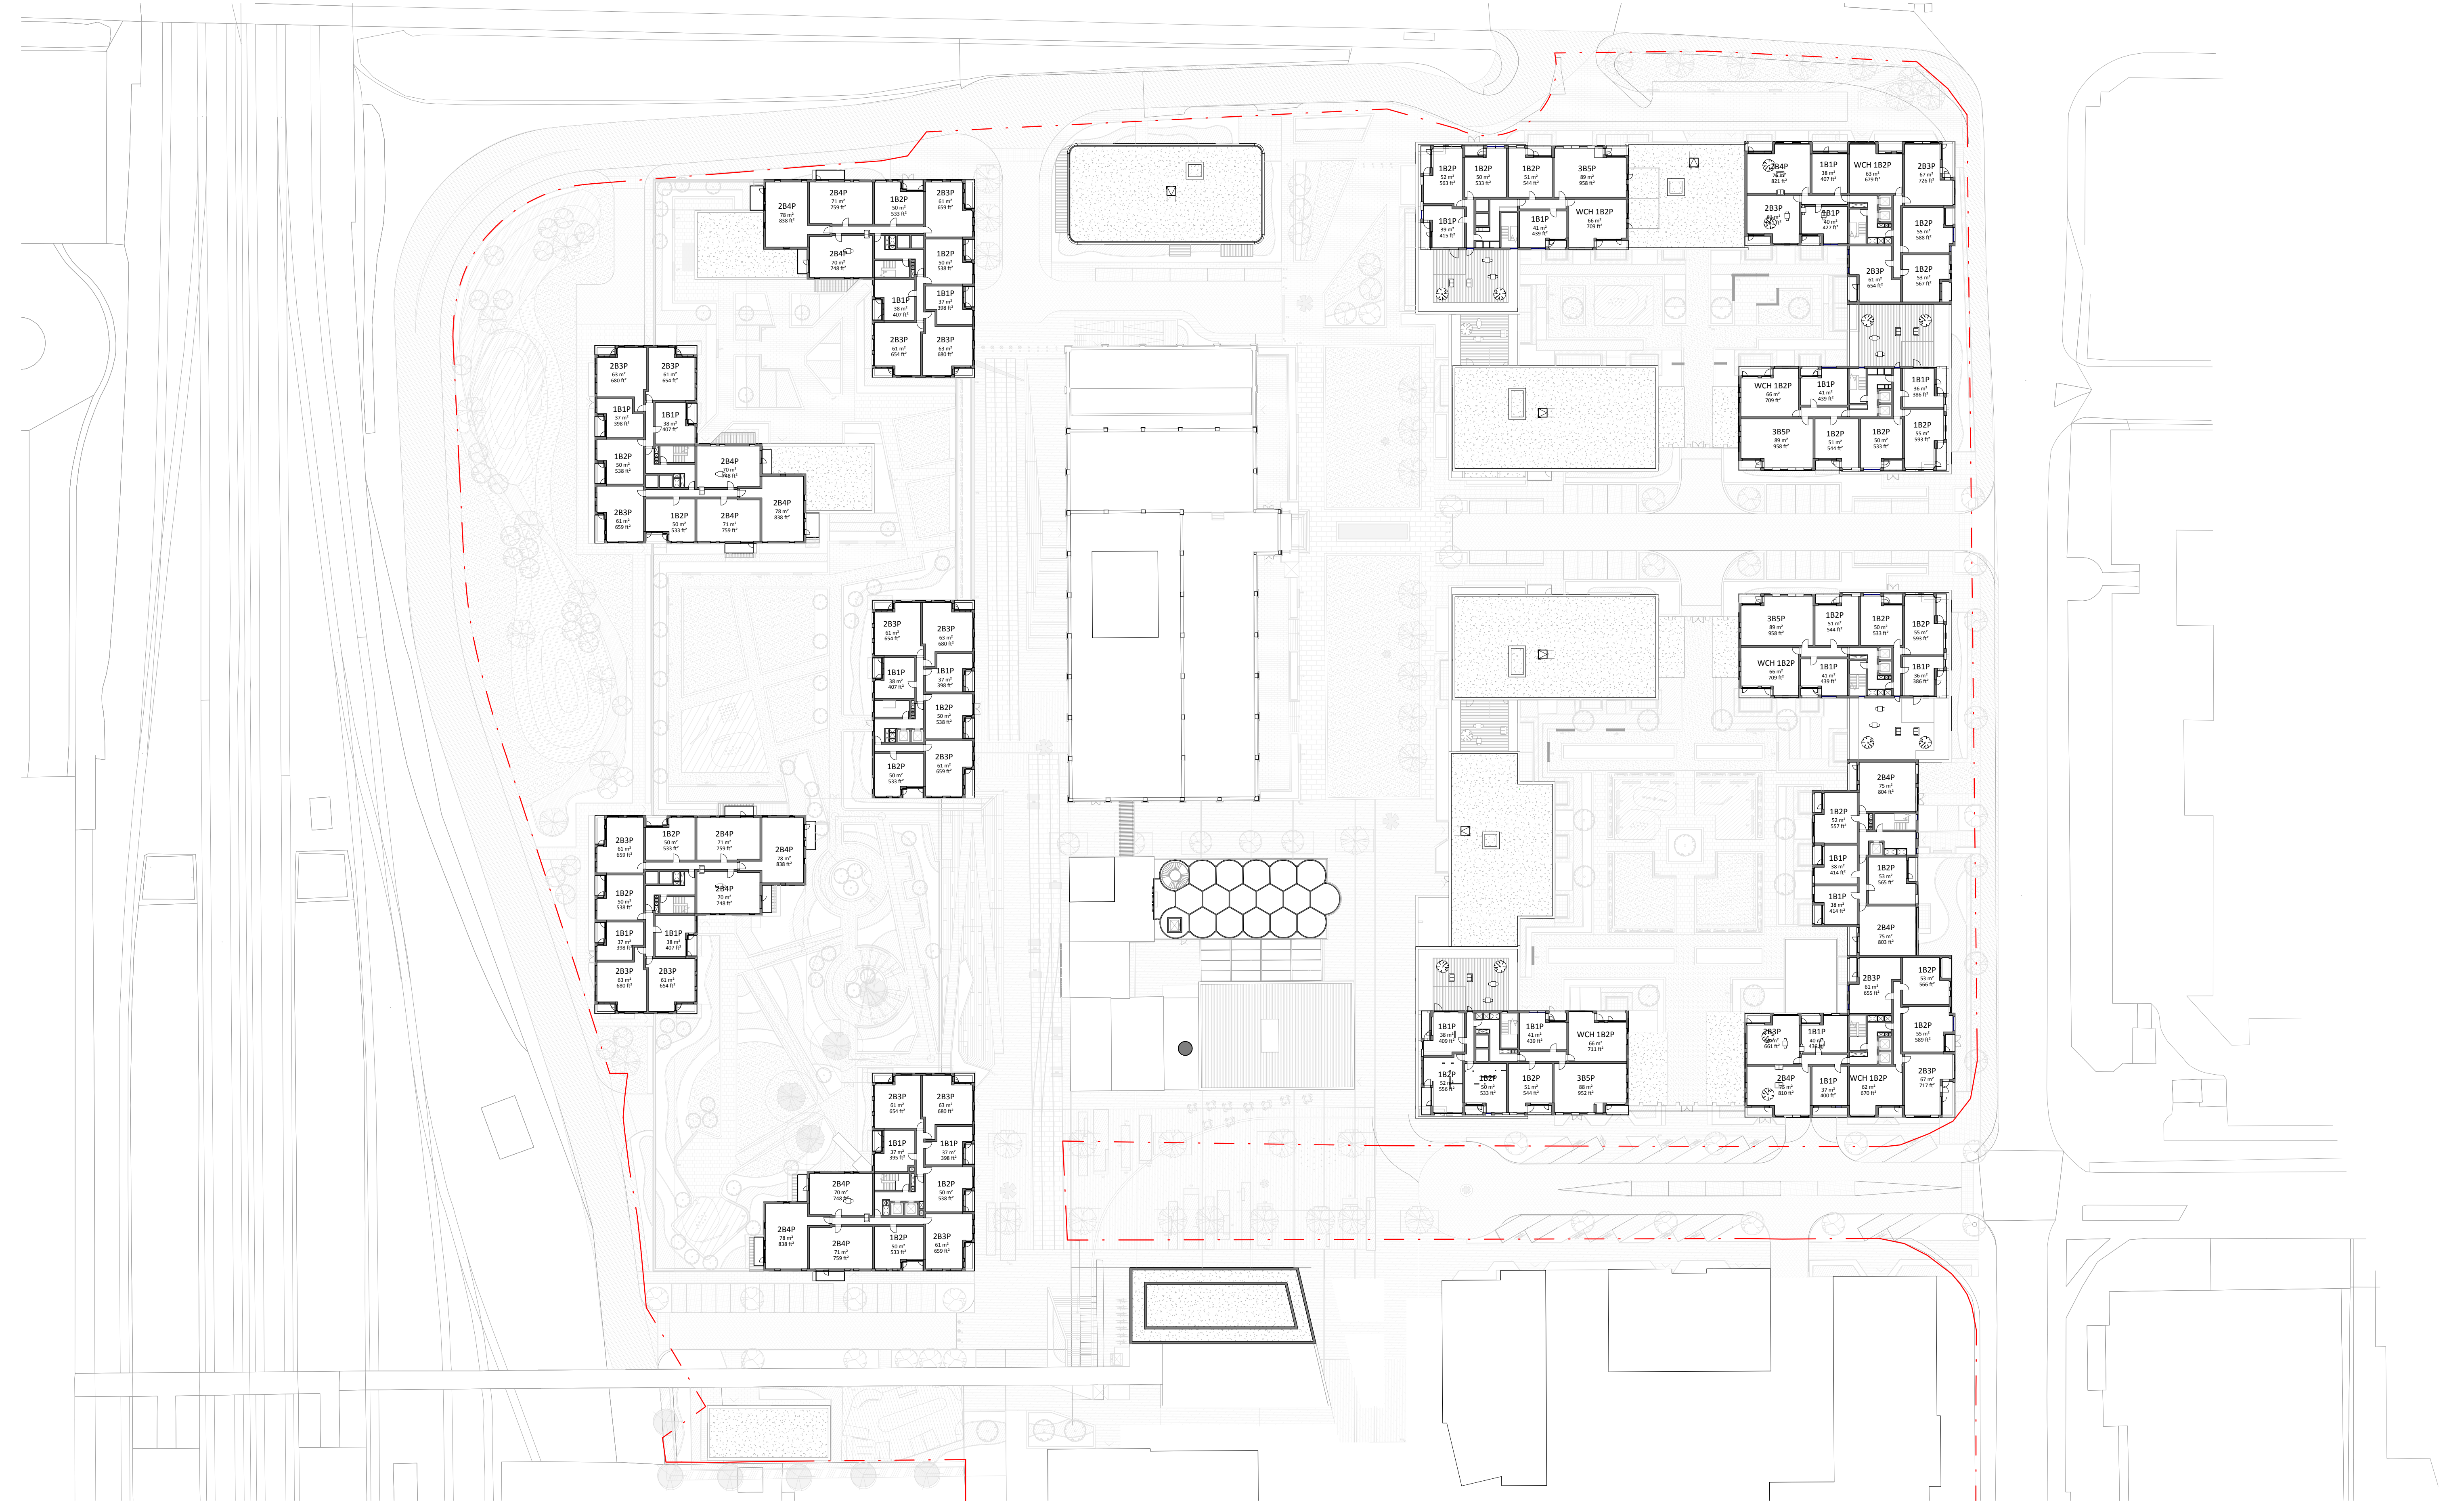

1 Fifth Floor Plan
1 : 500 @A1

NOTES

CONSULTANTS

- Refer to highways consultant's drawings for details
- Refer to landscape consultant's drawings for details
- Landscaping layout is indicative only

AREAS

- Refer to area schedule

Rev	Notes	Date	By	Auth
P1	DRAFT issue for Planning	17-12-12	CS	FvB
P2	Planning Submission	18-01-12	CS	FvB

0m10m20m30m40m50m

VISUAL SCALE 1:500 @ A1

ColladoCollinsArchitects

17-19 Foley Street
London W1W 6DW
T 020 7580 3490
F 020 7580 2917
info@colladocollins.com
www.colladocollins.com

Date: 10/03/17
Drawn By: CS
Checked by: FvB
Scale @ A1: 1 : 500
Scale @ A3:
CAD File No:

Plutus Estates (WGC) Limited and
Metropolitan Housing Trust

Former Shredded Wheat Factory

Fifth Floor Plan

PLANNING
16037

P0(N)-105

P2

Revision