


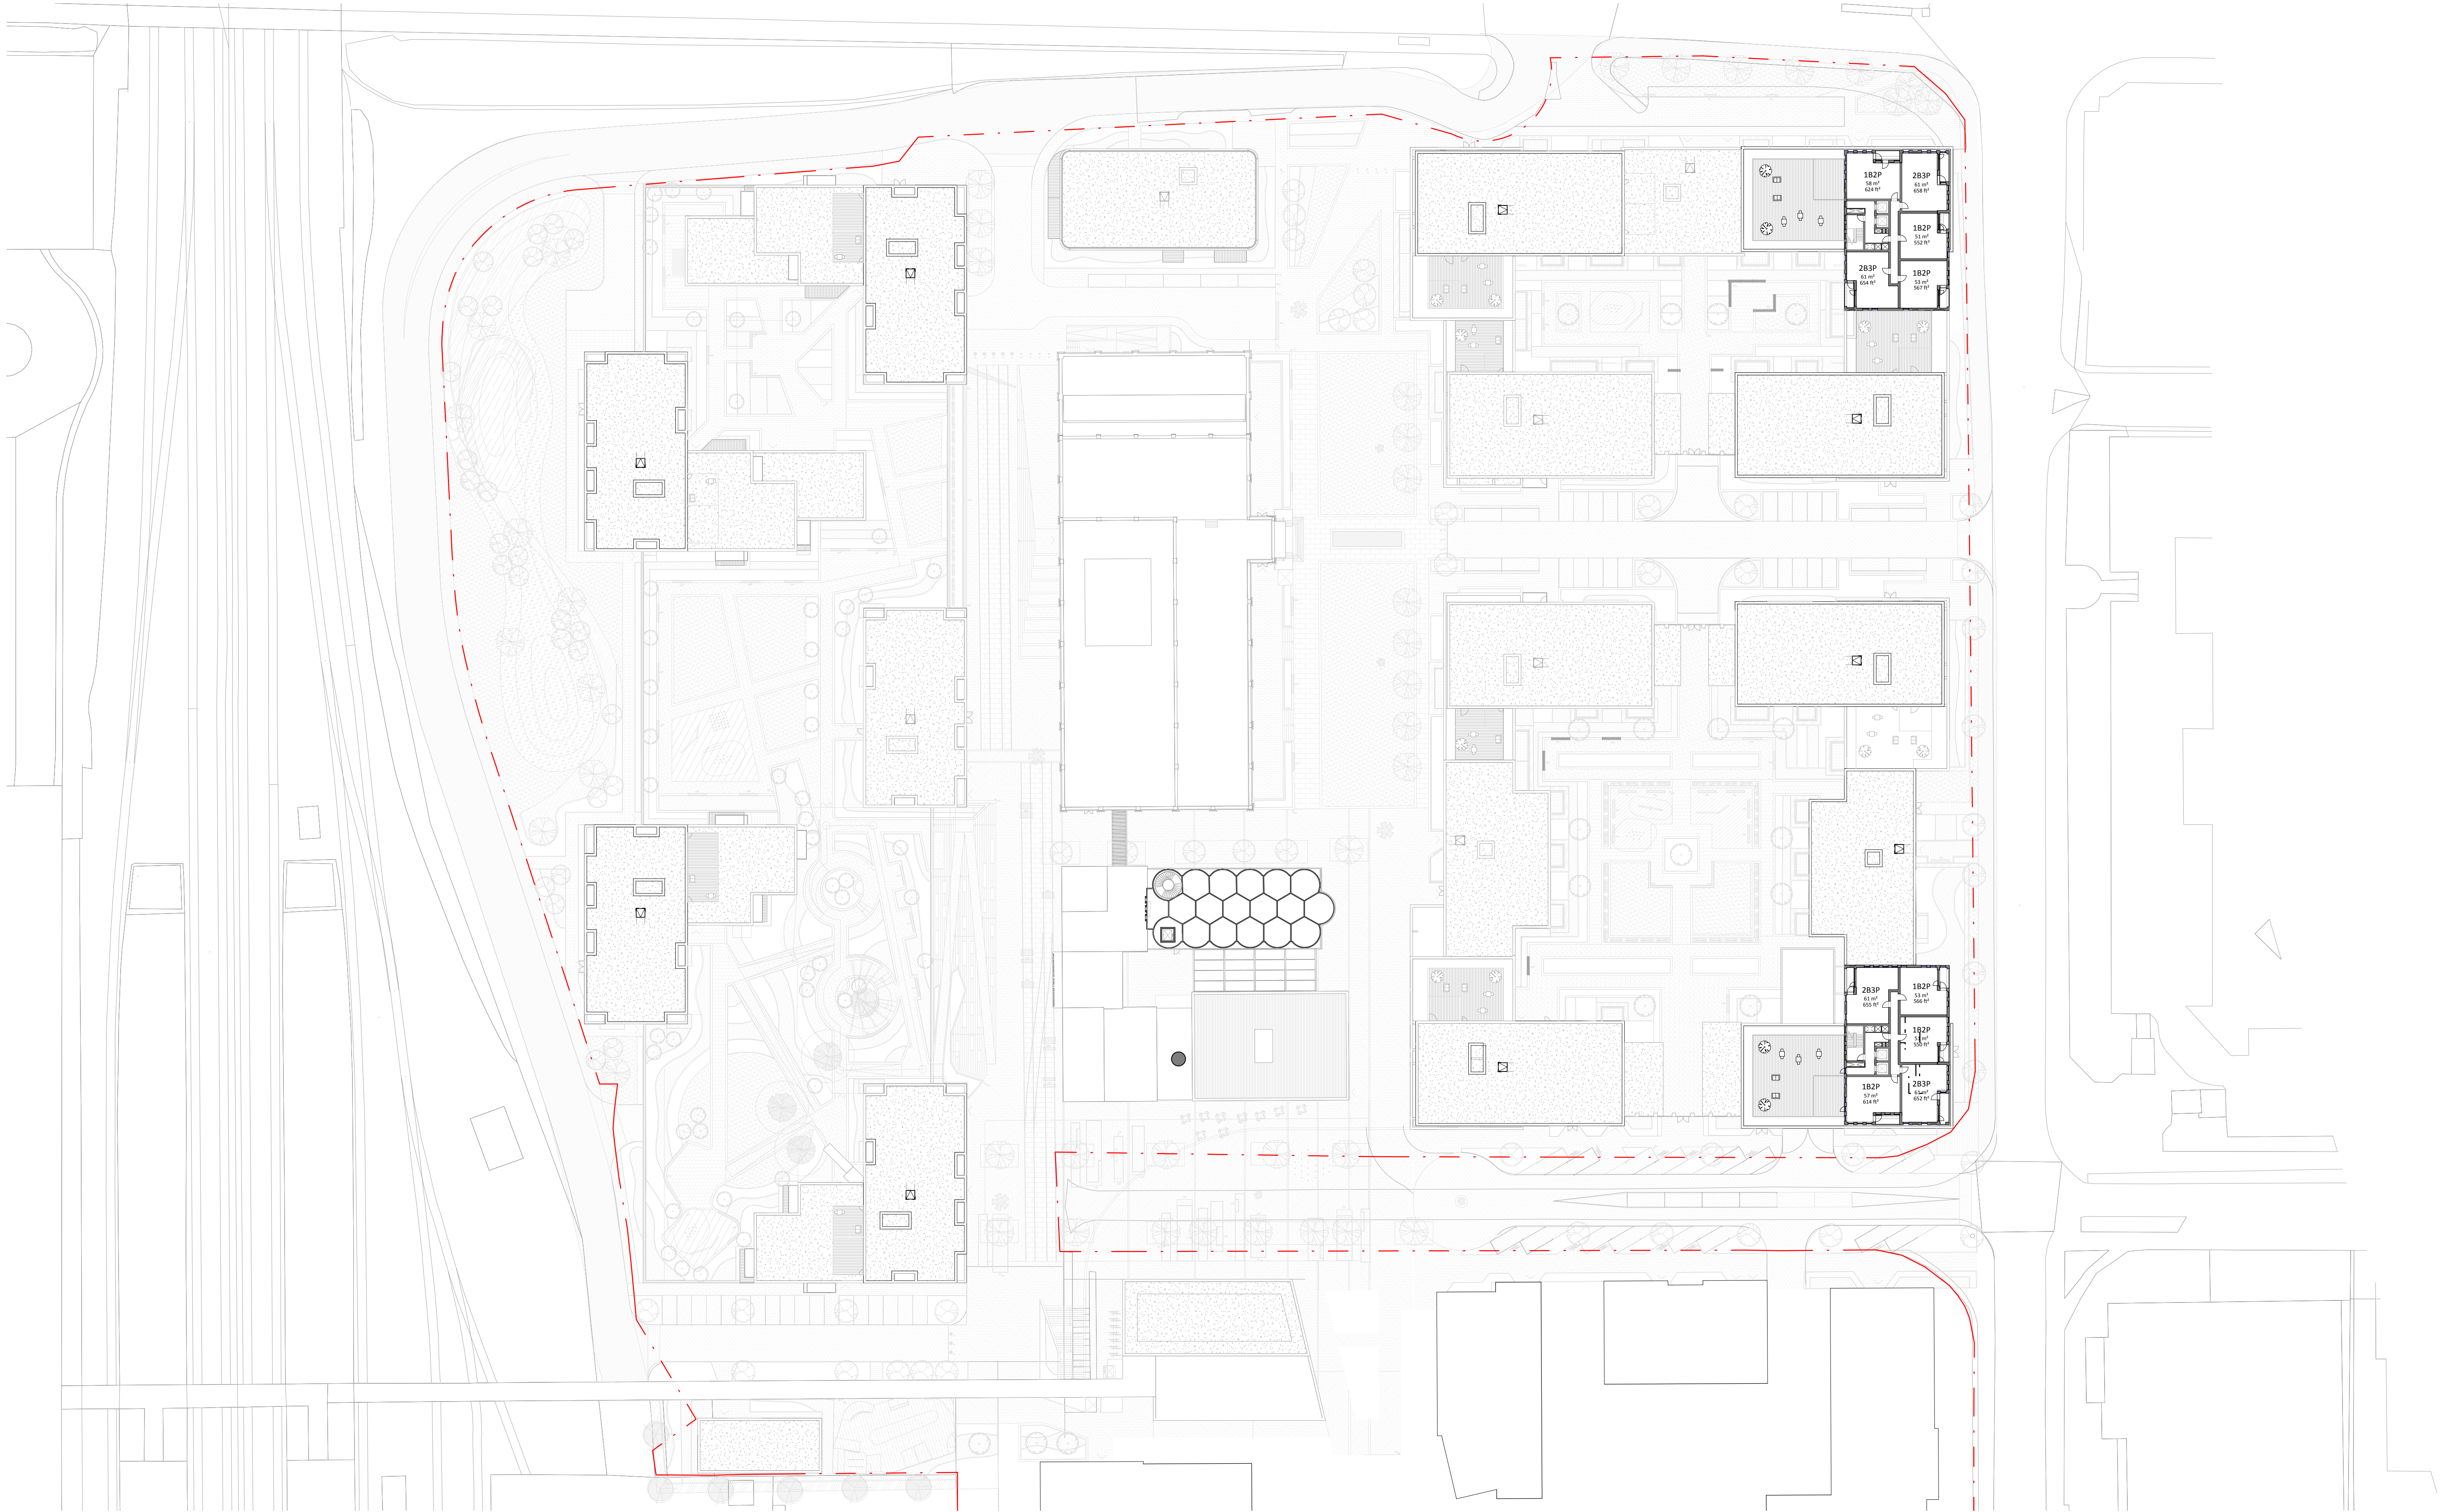

1 Seventh Floor Plan
1 : 500 @A1

NOTES

CONSULTANTS

- Refer to highways consultant's drawings for details

- Refer to landscape consultant's drawings for details

- Landscaping layout is indicative only


AREAS

- Refer to area schedule

N

© Copyright Reserved. ColladoCollins Partners LLP

Rev	Notes	Date	By	Auth
P1	DRAFT issue for Planning	17-12-12	CS	FvB
P2	Planning Submission	18-01-12	CS	FvB

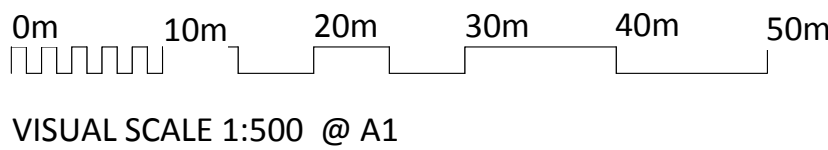

ColladoCollinsArchitects

17-19 Foley Street

London W1W 6DW

T 020 7580 3490

F 020 7580 2917

info@colladocollins.com

www.colladocollins.com

Date: 10/03/17

Drawn By: CS

Checked by: FVB

Scale @ A1: 1 : 500

Scale @ A3:

CAD File No:

Plutus Estates (WGC) Limited and

Metropolitan Housing Trust

Former Shredded Wheat Factory

Seventh Floor Plan

PLANNING

16037

P0(N)-107