



BLOCK 02 C

1 Block 02C - North Elevation

1 : 100 @A1



BLOCK 02 C

2 Block 02C - South Elevation



1 : 100 @A1

NOTES
CONSULTANTS
- Refer to highways consultant's drawings for details
- Refer to landscape consultant's drawings for details
- Landscaping layout is indicative only

AREAS
- Refer to area schedule

© Copyright Reserved. ColladoCollins Partners LLP

Rev	Notes	Date	By	Auth
P1	DRAFT issue for Planning	17-12-12	CS	FVB
P2	Planning Submission	18-01-12	CS	FVB

 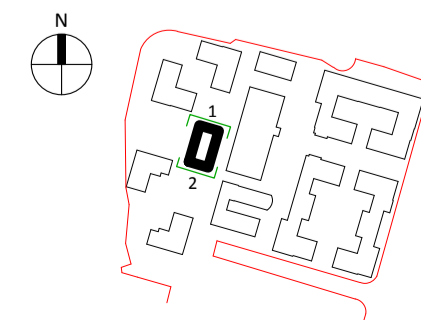

VISUAL SCALE 1:100 @ A1

Materials Key:

1. Black Brick
2. Red Brick
3. Buff Brick
4. Off White Brick
5. Aluminium Composite Window
6. Glass Balustrade
7. Metal Mesh Panel
8. Recessed Brick Panel
9. Metal Railing (bronze colour)

ColladoCollinsArchitects

17-19 Foley Street London W1W 6DW
T 020 7580 3490 F 020 7580 2917
info@colladocollins.com www.colladocollins.com
Date: 11/22/17
Drawn By: Author
Checked by: Checker
Scale @ A1: 1 : 100
Scale @ A3:
CAD File No:

Plutus Estates (WGC) Limited and Metropolitan Housing Trust

Former Shredded Wheat Factory
Block 02C - North & South Elevations

PLANNING
16037

P3(N-02)-102

P2
Revision