





1 PO(S)-105 - Fifth Floor Plan
1 : 500 @A1

NOTES
CONSULTANTS
- Refer to highways consultant's drawings for details
- Refer to landscape consultant's drawings for details
- Landscaping layout is indicative only
AREAS
- Refer to area schedule

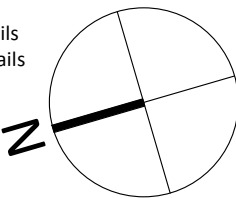

Rev	Notes	Date	By	Aut
P1	Draft Planning Set	17-12-20	PM	
P2	Planning Submission	18-01-12	VC	

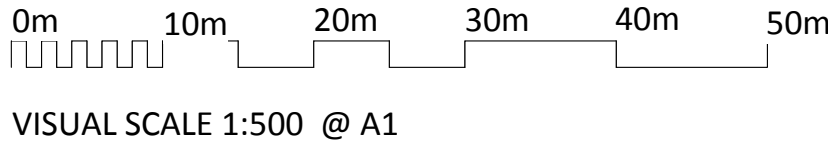

VISUAL SCALE 1:500 @ A1

ColladoCollins Architects

17-19 Foley Street
London W1W 6DW
T 020 7580 3490
F 020 7580 2917
info@colladocollins.com
www.colladocollins.com

Date: 12/01/18
Drawn By: LB
Checked by: PM
Scale @ A1: 1 : 500
Scale @ A3: 1 : 1000
CAD File No:

Plutus Estates (WGC) Limited and
Metropolitan Housing Trust
Former Shredded Wheat Factory
Fifth Floor Plan

PLANNING
16037

P0(S)-105

P2
Revision