


**2 Block 8 D First Floor - Private**  
1 : 100 @A1

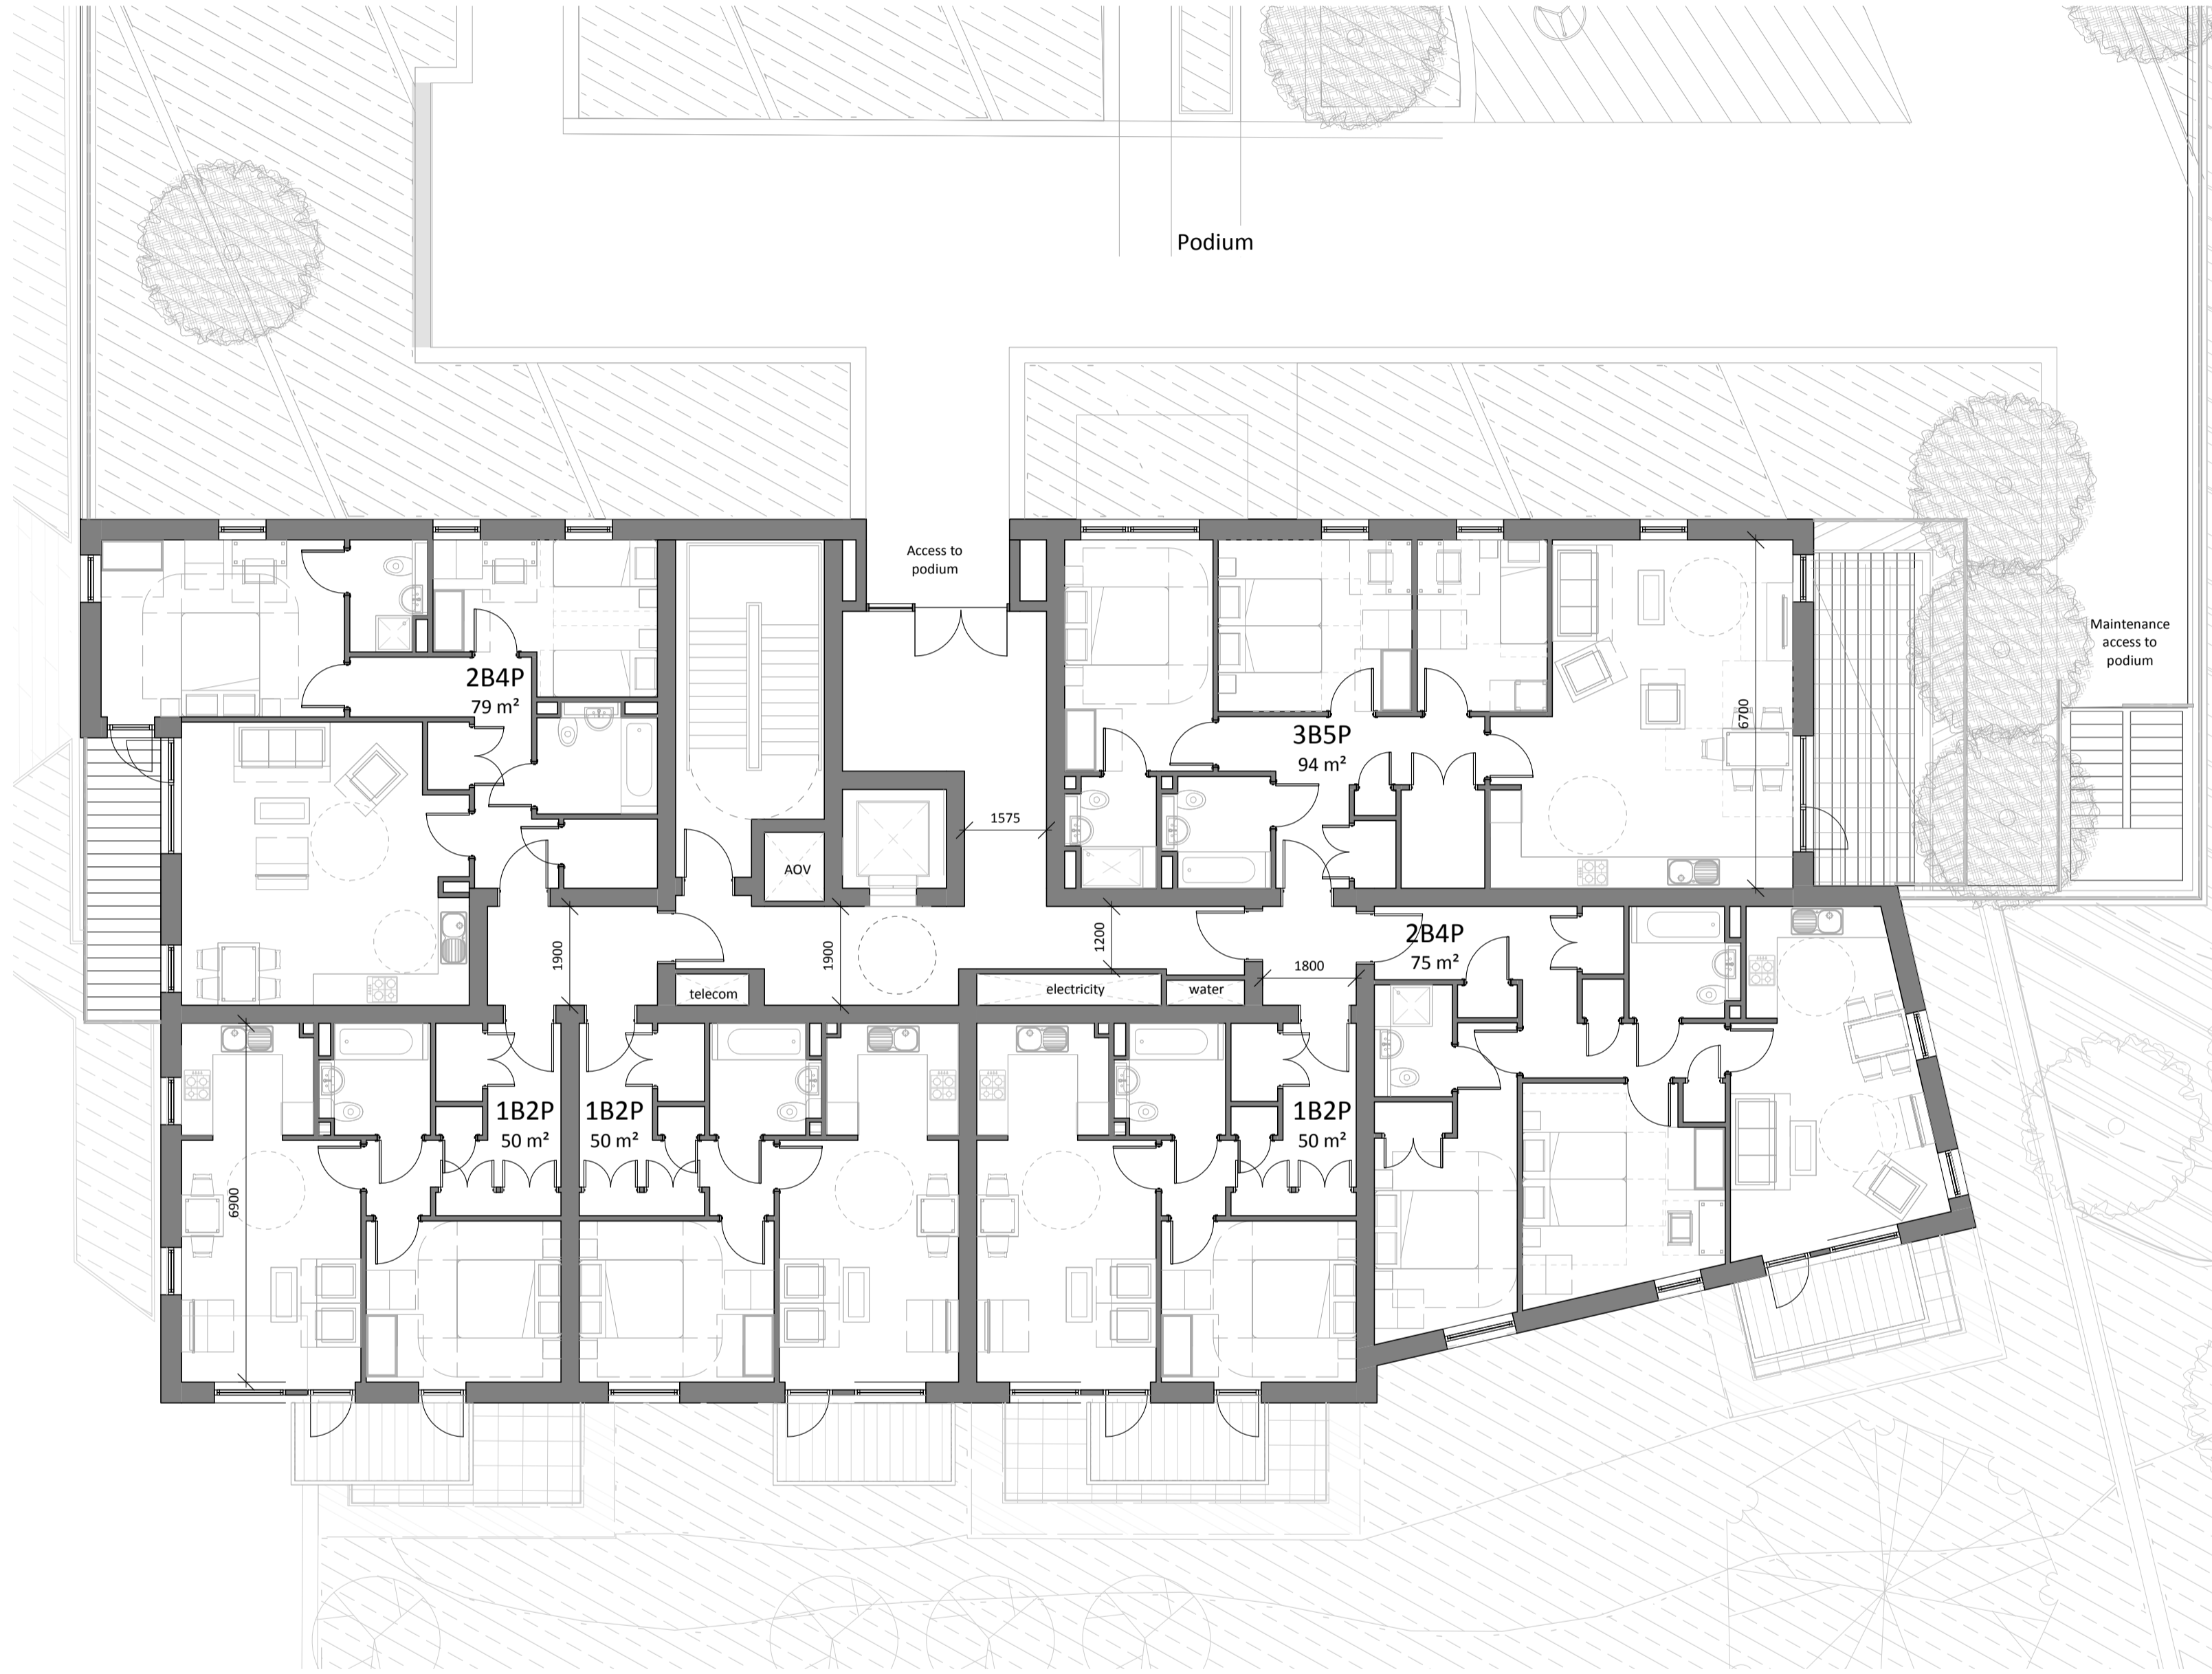



**1 Block 8 C First Floor - Private**  
1 : 100 @A1

**NOTES**  
CONSULTANTS  
- Refer to highways consultant's drawings for details  
- Refer to landscape consultant's drawings for details  
- Landscaping layout is indicative only

**AREAS**  
- Refer to area schedule

© Copyright Reserved. ColladoCollins Partners LLP

| Rev | Notes               | Date     | By | Aut |
|-----|---------------------|----------|----|-----|
| P1  | Draft Planning Set  | 17-12-20 | PM |     |
| P2  | Planning Submission | 18-01-12 | VC |     |

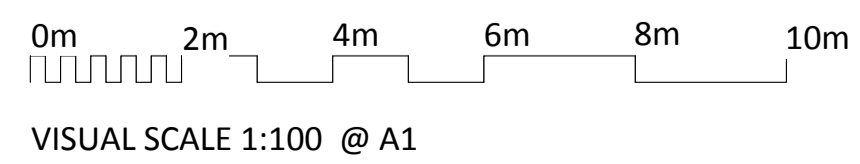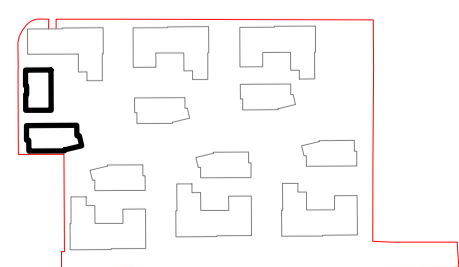

**ColladoCollins Architects**

17-19 Foley Street  
London W1W 6DW  
T 020 7580 3490  
F 020 7580 2917  
info@colladocollins.com  
www.colladocollins.com

Date: 12/01/18  
Drawn By: LB  
Checked by: PM  
Scale @ A1: As indicated  
Scale @ A3:  
CAD File No:

Plutus Estates (WGC) Limited and  
Metropolitan Housing Trust  
Former Shredded Wheat Factory  
Block 8C-D First Floor Plan

**PLANNING**  
16037

P1(S)-081.1

P2  
Revision