


1 Block 4 - North Elevation

1 : 200 @A1

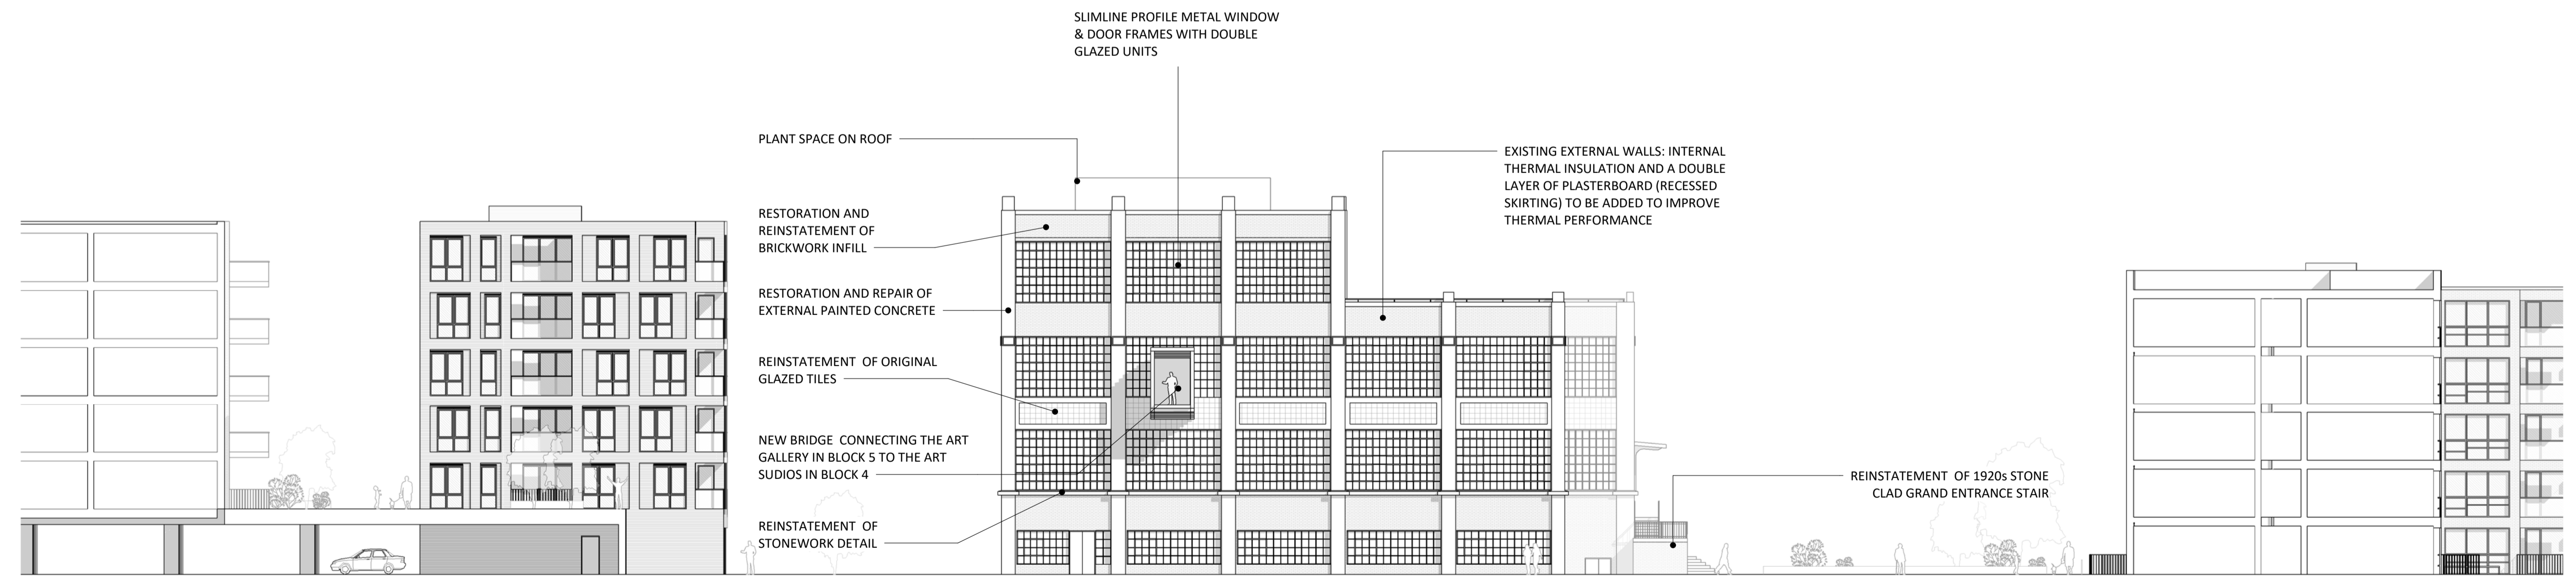

2 Block 4 - South Elevation


1 : 200 @A1

NOTES
CONSULTANTS
- Refer to highways consultant's drawings for details
- Refer to landscape consultant's drawings for details
- Landscaping layout is indicative only

AREAS
- Refer to area schedule

© Copyright Reserved. ColladoCollins Partners LLP

| Rev | Notes | Date | By | Auth |
|-----|--------------------------|----------|----|------|
| P1 | DRAFT issue for Planning | 17-12-12 | CS | FvB |
| P2 | Planning Submission | 18-01-12 | CS | FvB |
| | | | | |
| | | | | |
| | | | | |

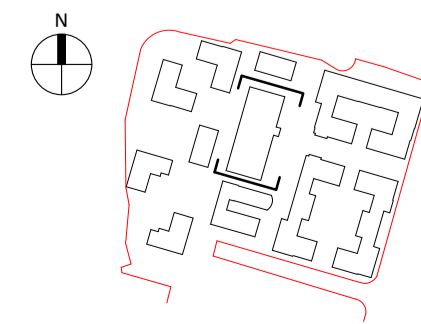

VISUAL SCALE 1:200 @A1

ColladoCollinsArchitects

17-19 Foley Street
London W1W 6DW
T 020 7580 3490
F 020 7580 2917
info@colladocollins.com
www.colladocollins.com

Date: 22/11/17
Drawn By: RCA
Checked by: FvB
Scale @ A1: 1 : 200
Scale @ A3: 1 : 400
CAD File No:

Plutus Estates (WGC) Limited and
Metropolitan Housing Trust

Former Shredded Wheat Factory
Block 04 - North and South Elevations

PLANNING
16037

P3(N-04)-100
Revision