


1 Block 5 - North Elevation

1 : 200 @A1

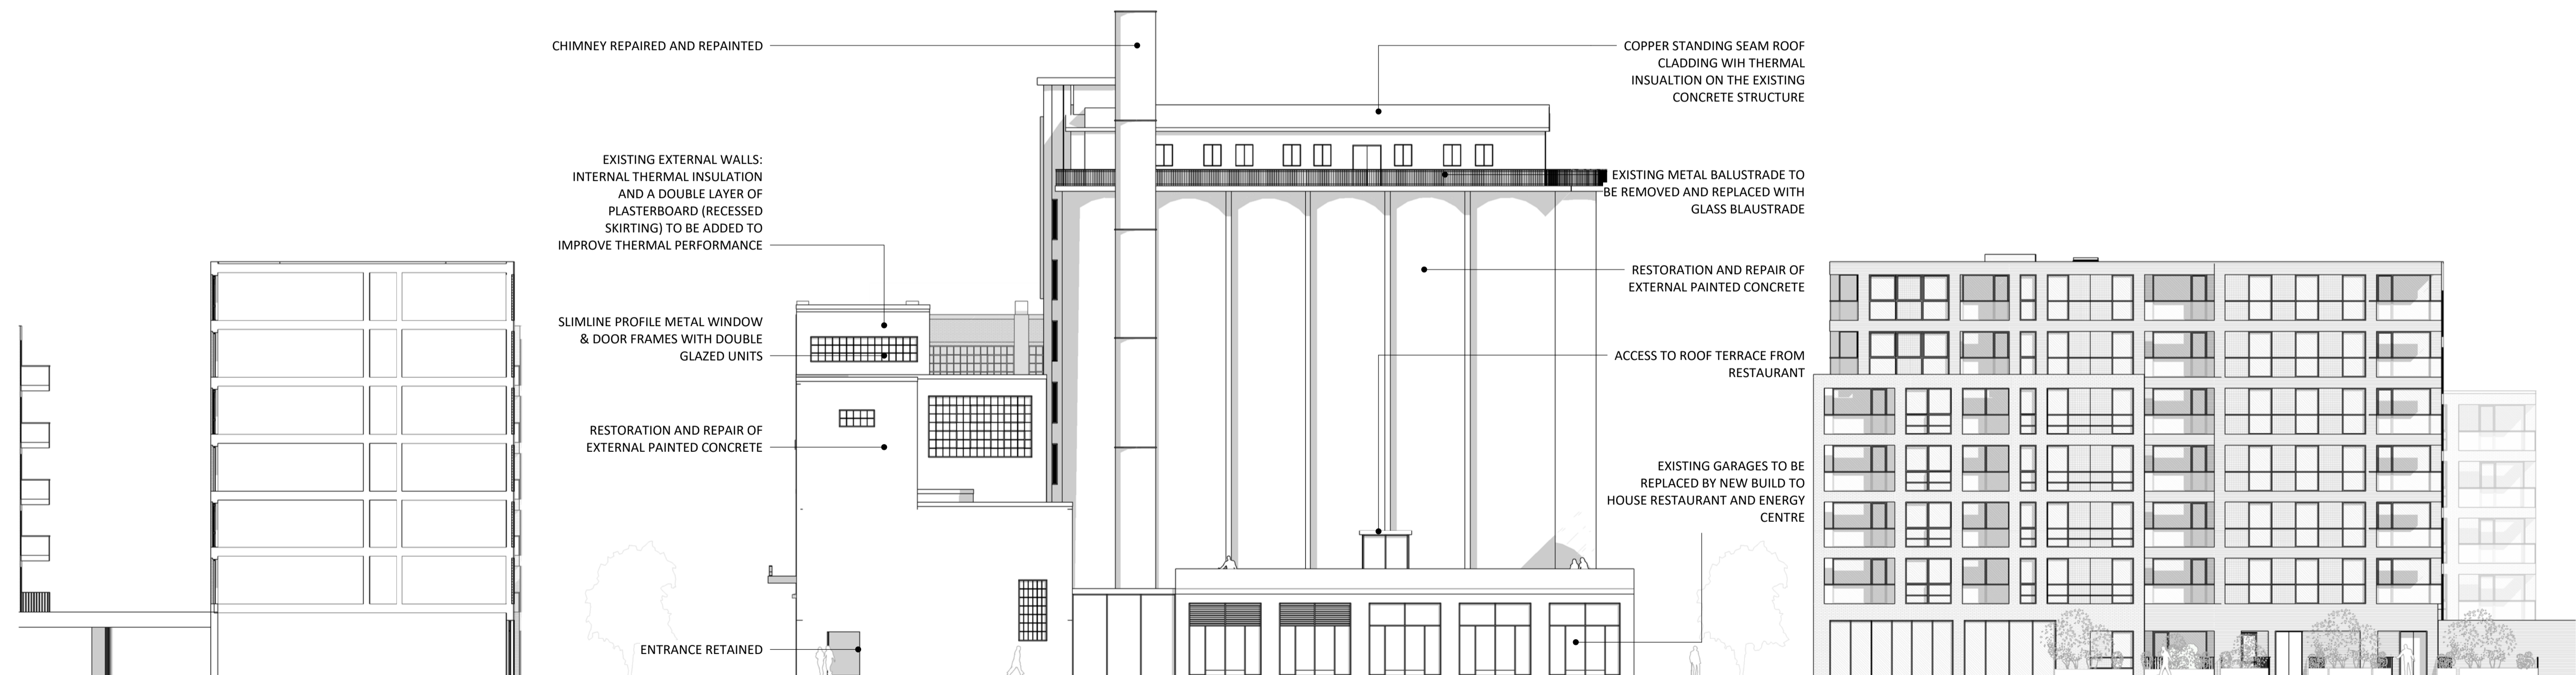

2 Block 5 - South Elevation



1 : 200 @A1

NOTES
 CONSULTANTS
 - Refer to highways consultant's drawings for details
 - Refer to landscape consultant's drawings for details
 - Landscaping layout is indicative only

AREAS
 - Refer to area schedule

© Copyright Reserved. ColladoCollins Partners LLP

Rev	Notes	Date	By	Auth
P1	DRAFT Issue for Planning	17-12-12	CS	FvB
P2	Planning Submission	18-01-12	CS	FvB

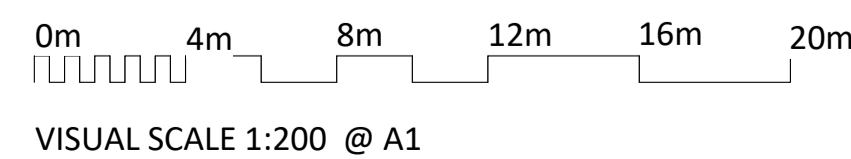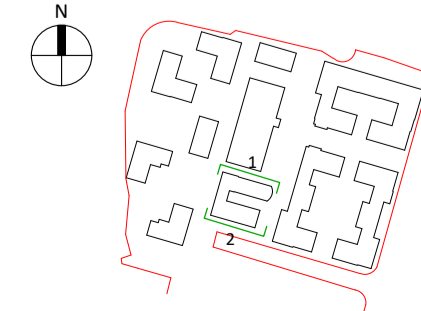

ColladoCollinsArchitects

17-19 Foley Street
 London W1W 6DW
 T 020 7580 3490
 F 020 7580 2917
 info@colladocollins.com
 www.colladocollins.com

Date: 22/11/17
 Drawn By: RCa
 Checked by: FvB
 Scale @ A1: 1 : 200
 Scale @ A3: 1 : 400
 CAD File No:

Plutus Estates (WGC) Limited and
 Metropolitan Housing Trust

Former Shredded Wheat Factory
 Block 05 - North and South Elevations

PLANNING
 16037

P3(N-05)-100

P2
 Revision