


1 Block 5 - South - Central - Elevation
1 : 200 @A1

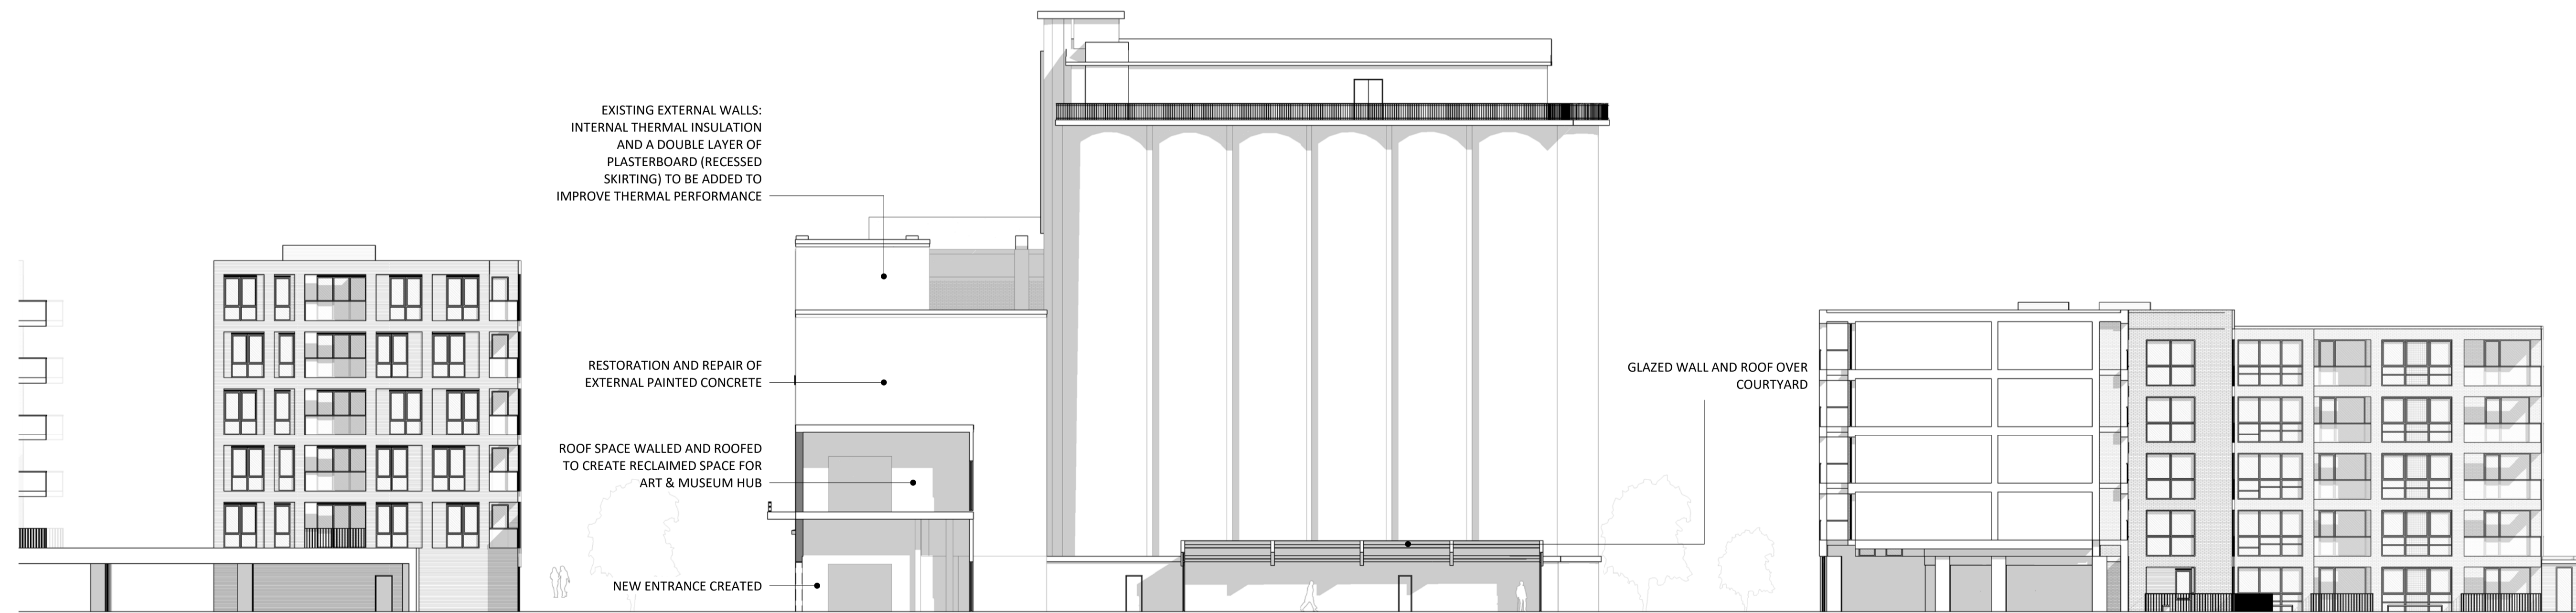



2 Block 5 - North - Central - Elevation
1 : 200 @A1

NOTES
CONSULTANTS
- Refer to highways consultant's drawings for details
- Refer to landscape consultant's drawings for details
- Landscaping layout is indicative only

AREAS
- Refer to area schedule

© Copyright Reserved. ColladoCollins Partners LLP

Rev	Notes	Date	By	Auth
P1	DRAFT issue for Planning	17-12-12	CS	FvB
P2	Planning Submission	18-01-12	CS	FvB

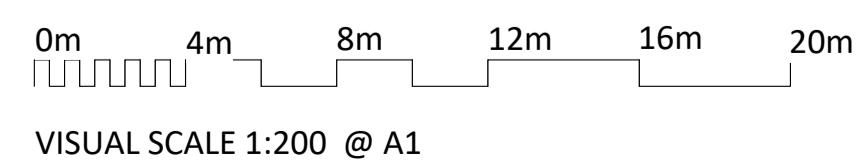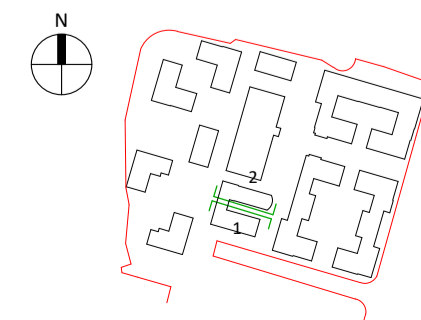

ColladoCollinsArchitects

17-19 Foley Street
London W1W 6DW
T 020 7580 3490
F 020 7580 2917
info@colladocollins.com
www.colladocollins.com

Date: 12/19/17
Drawn By: RCA
Checked by: FvB
Scale @ A1: 1 : 200
Scale @ A3: 1 : 400
CAD File No:

Plutus Estates (WGC) Limited and Metropolitan Housing Trust

Former Shredded Wheat Factory
Block 05 - North and South Elevations 2

PLANNING
16037

P3(N-05)-101 **P2**
Revision