


1. This drawing is the property of Lohé de Salsoris and shall remain confidential. It is to be used for the project only and shall not be reproduced, copied, or distributed in any form without the prior written consent of Lohé de Salsoris. All rights reserved.

2. The drawings are to be used for construction purposes only and shall not be used for any other purpose. The drawings are to be used in accordance with the specifications and standards set out in the contract documents.

3. All quantities and materials are to be taken from the drawings and shall not be taken from any other source. The quantities and materials are to be taken from the drawings and shall not be taken from any other source.

4. The drawings are to be used in accordance with the specifications and standards set out in the contract documents. All drawings and construction shall be in accordance with the Contract Documents and shall comply with the applicable laws and regulations.

Rev	Date	Description	By

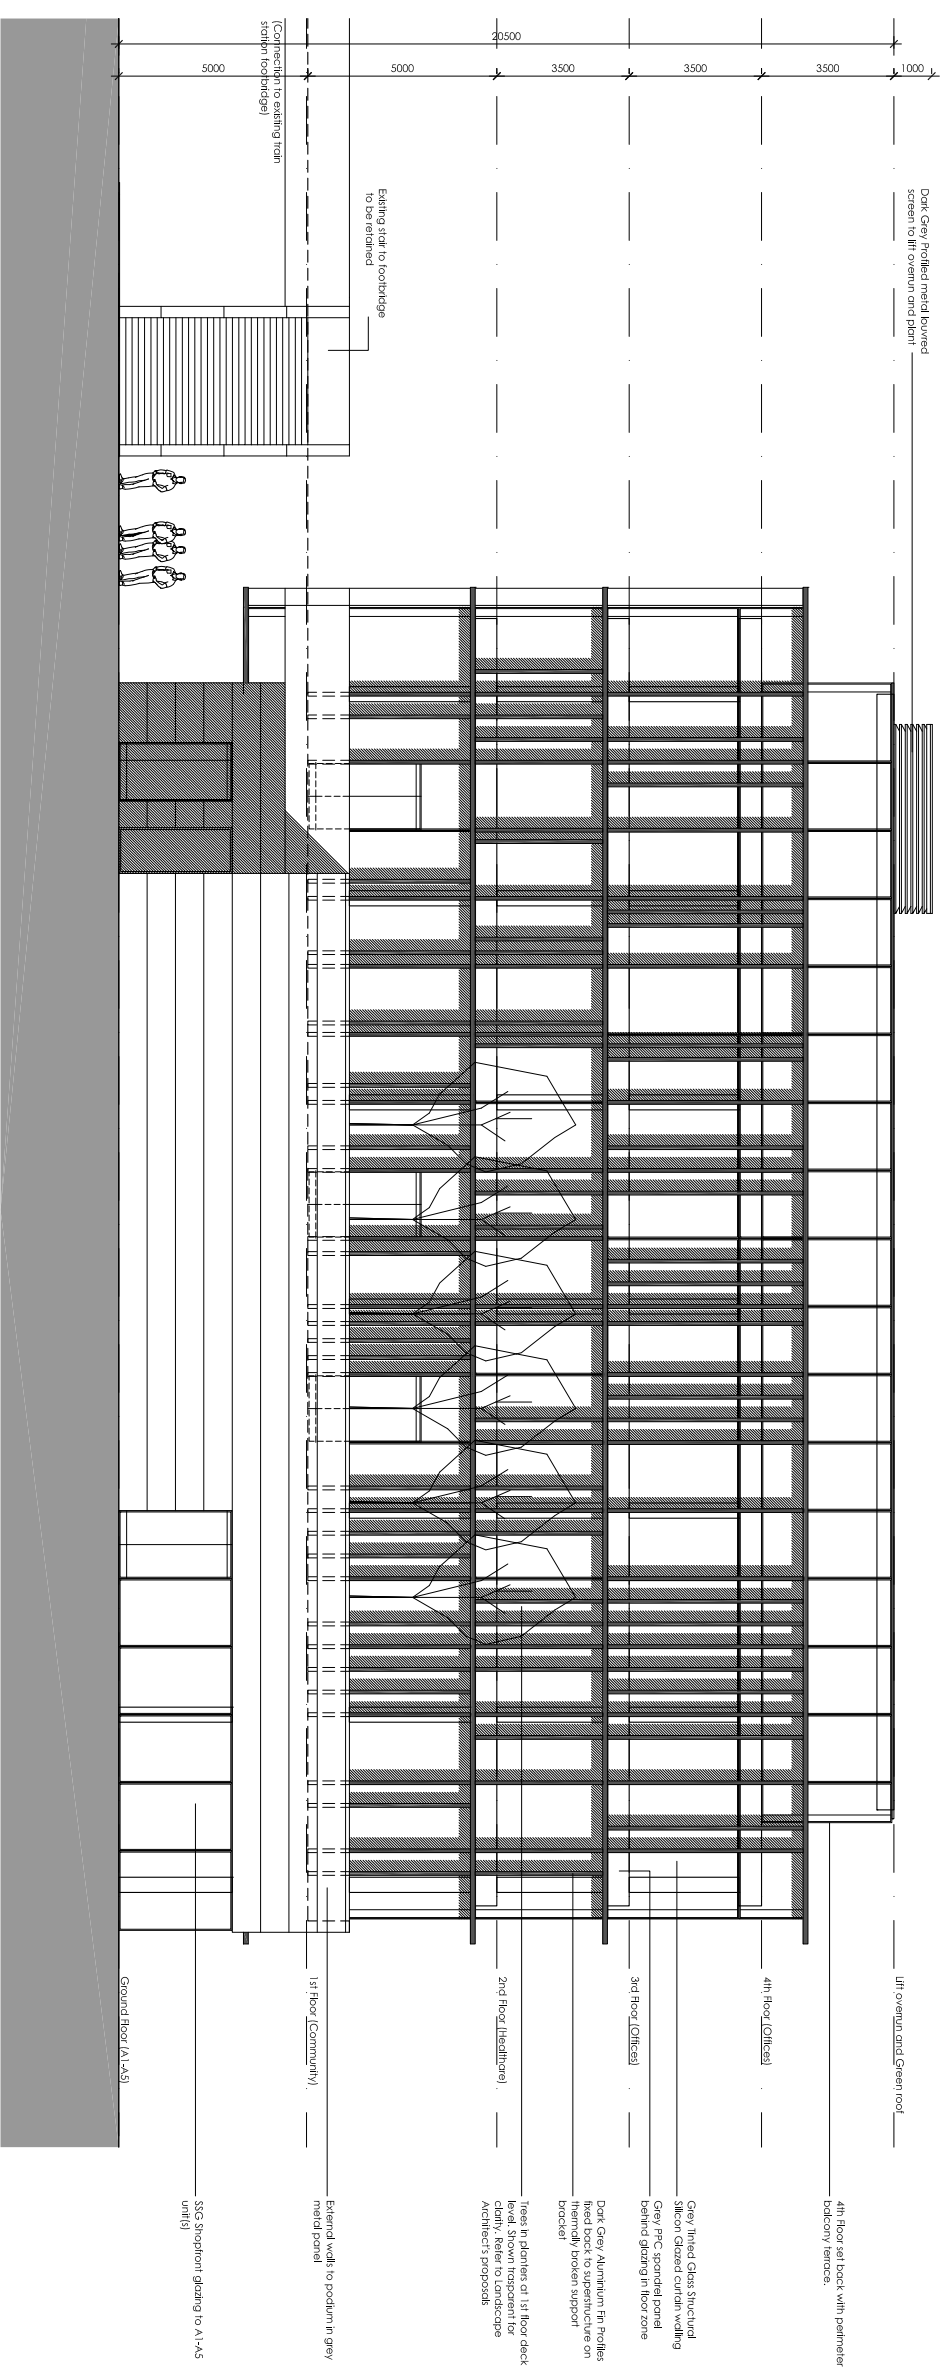

South Elevation

Project  
Block 1  
Former Shredded Wheat Factory  
Welwyn Garden City

Drawing Title  
Proposed  
South  
Elevation

Drawn	Date	Checked	Scale @ A1
RGH	Dec 2017	MH	1:100
Job No	Drawing No	Revision	Note
2017-54	P-304	P3	DO NOT SCALE

Client  
Plutus Estates (WGC) Ltd.

London Office | 10 Margaret Street | London | W1W 8RL  
Hertfordshire Office | Shoot Lodge | Warden Green | LU2 8PH  
T: 020 79792027 | London Office | T: 01438 833003 | Hertfordshire Office

