





1 Block 11 - Fourth Floor Plan - Affordable

1 : 100 @A1

NOTES
 CONSULTANTS
 - Refer to highways consultant's drawings for details
 - Refer to landscape consultant's drawings for details
 - Landscaping layout is indicative only

AREAS
 - Refer to area schedule

Rev	Notes	Date	By	Auth
P5	Block 10 & 11 Updated	16-07-2020	RB	
P6	Reduction in Gas Meter Housing	09-02-2021		
P7	Updated NMA to include revised flues	17-12-2021		

 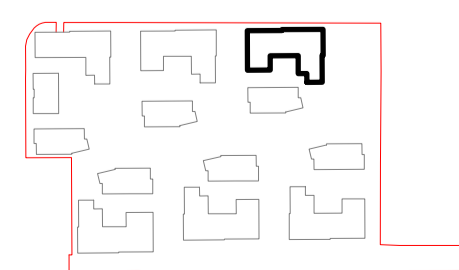

VISUAL SCALE 1:100 @ A1

ColladoCollins Architects

17-19 Foley Street
 London W1W 6DW
 T 020 7580 3490
 F 020 7580 2917
 info@colladocollins.com
 www.colladocollins.com

Date: 17/07/2020
 Drawn By: RB
 Checked by: FVB
 Scale @ A1: As indicated
 Scale @ A3:
 CAD File No:

Metropolitan Thames Valley Housing Association
 Former Shredded Wheat Factory
 Block 10 A-B Fourth Floor Plan

PLANNING
 16037

P1(S)-133