


1 66 Brockwood Lane
Front Elevation 1:100



2 66 Brockwood Lane
Side /West Elevation 1:100

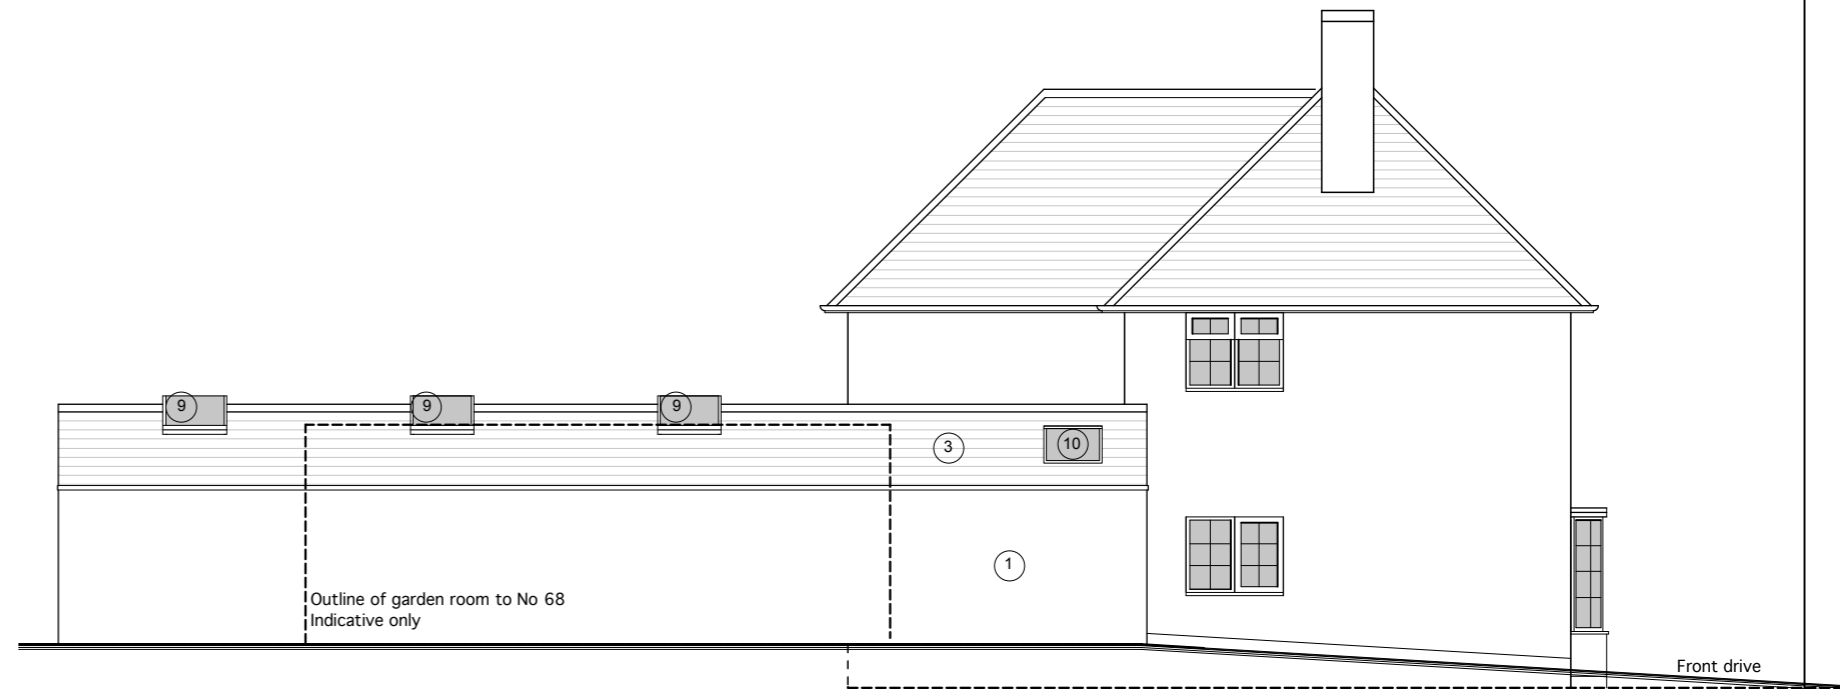

3 66 Brockwood Lane
Side / East Elevation 1:100



4 66 Brockwood Lane
Rear / Garden Elevation 1:100

Notes

- | | | | |
|---|---|-----------------|------|
| ① Facing white render to match existing | ⑥ Lead roof to new bay window | Rev Description | Date |
| ② New flat roof with parapet with standing edge & tile creasing | ⑦ New lantern style skylight with shallow pitch | | |
| ③ Roof tiles, eaves and gutter detailing to match existing | ⑧ New solid timber door & cladding | | |
| ④ New aluminium framed sliding folding doors black | ⑨ New ridge glazed skylight by Glazing Vision | | |
| ⑤ New aluminium framed window to match bi-fold doors | ⑩ New pitch glazed roof window by Glazing Vision above 1.7m ffl | | |
- Dark grey indicates existing
Light grey indicates proposed

ALL DIMENSIONS ARE TO BE CHECKED ON SITE
THIS DRAWING IS TO BE READ IN CONJUNCTION WITH ALL CONSULTANTS
INFORMATION
MOHNS & SANDERS RETAIN THE COPYRIGHT OF ALL INFORMATION WITHIN THIS
DRAWING

Client Jo Watt 66 Brockwood Lane WGC AL8	Drawing Status FOR PLANNING	Job Number 0784	Scale 1:100 A3	Drawn By
		Job Title Brockwood	Date 02/18	Checked By
Drawing Title PROPOSED ELEVATIONS		Drawing No 0784/02/101	Rev	

MOHNS & SANDERS
Unit G West
1 - 3 Coate Street
London E2 9AG
m: 07931290408
f: 020 7739 1818
e: miriam@mohnssanders.com