



1 66 Brockwood Lane  
Front Elevation 1:100



2 66 Brockwood Lane  
Side /West Elevation 1:100

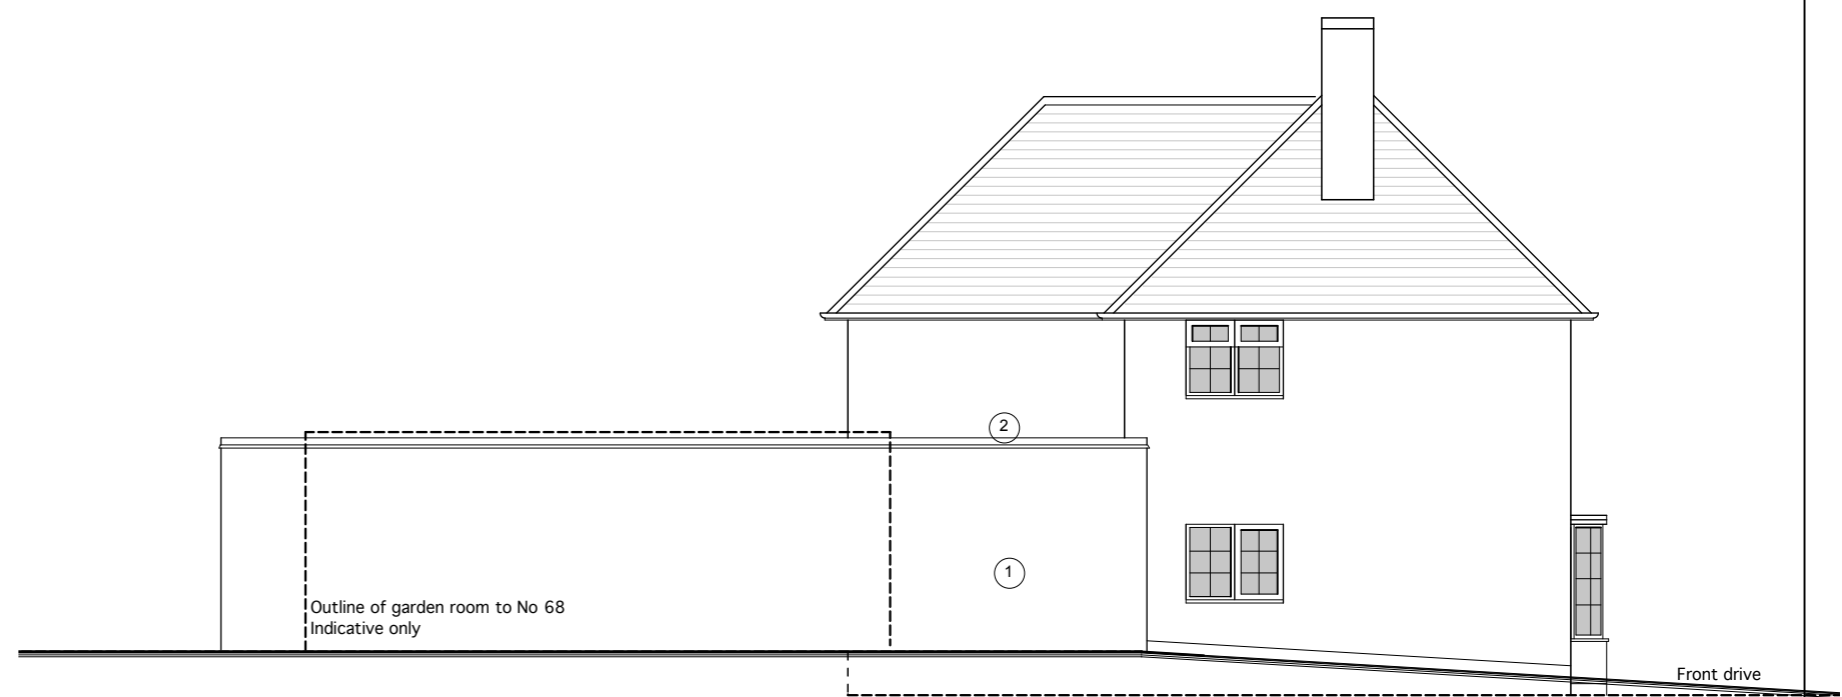

3 66 Brockwood Lane  
Side / East Elevation 1:100

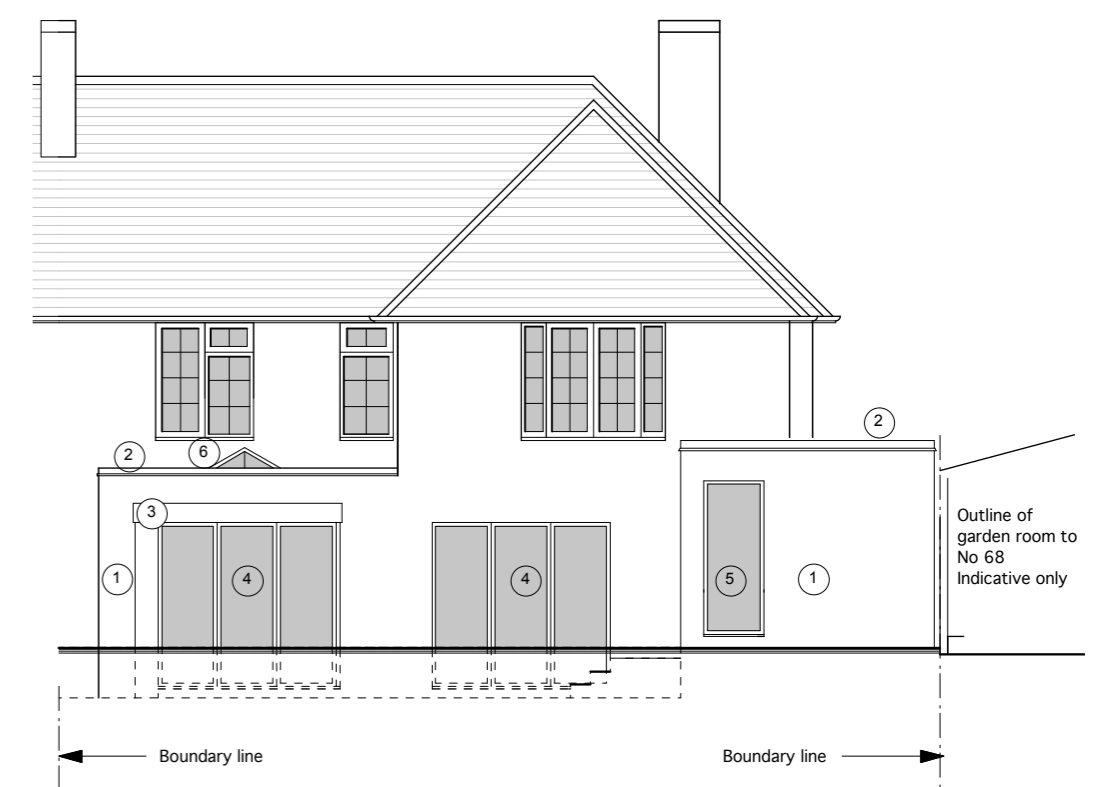

4 66 Brockwood Lane  
Rear / Garden Elevation 1:100

**Notes**

ALL DIMENSIONS ARE TO BE CHECKED ON SITE  
THIS DRAWING IS TO BE READ IN CONJUNCTION WITH ALL CONSULTANTS  
INFORMATION.  
MOHNS & SANDERS RETAIN THE COPYRIGHT OF ALL INFORMATION WITHIN THIS  
DRAWING

- |   |   |
|---|---|
| ① Facing white render to match existing                         | ⑥ New lantern style skylight with shallow pitch |
| ② New flat roof with parapet with standing edge & tile creasing | ⑦ New solid timber door & cladding              |
| ③ Lead roof to new bay window                                   |   |
| ④ New aluminium framed sliding folding doors black              |   |
| ⑤ New aluminium framed window to match bi-fold doors            |   |

Rev Description

Date

Client

Dark grey indicates existing  
Light grey indicates proposed

Client  
Jo Watt  
66 Brockwood Lane  
WGC  
AL8

Drawing Status  
**FOR PLANNING**

Drawing Title  
**PROPOSED ELEVATIONS**

Job Number 0784	Scale 1:100 A3	Drawn By
Job Title Brockwood	Date 02/18	Checked By
Drawing No 0784/02/101	Rev A	

**MOHNS & SANDERS**  
Unit G West  
1 - 3 Coate Street  
London E2 9AG  
m: 07931290408  
f: 020 7739 1818  
e: miriam@mohnsanderson.com