


1 66 Brockwood Lane
Proposed Ground Floor Plan 1:100

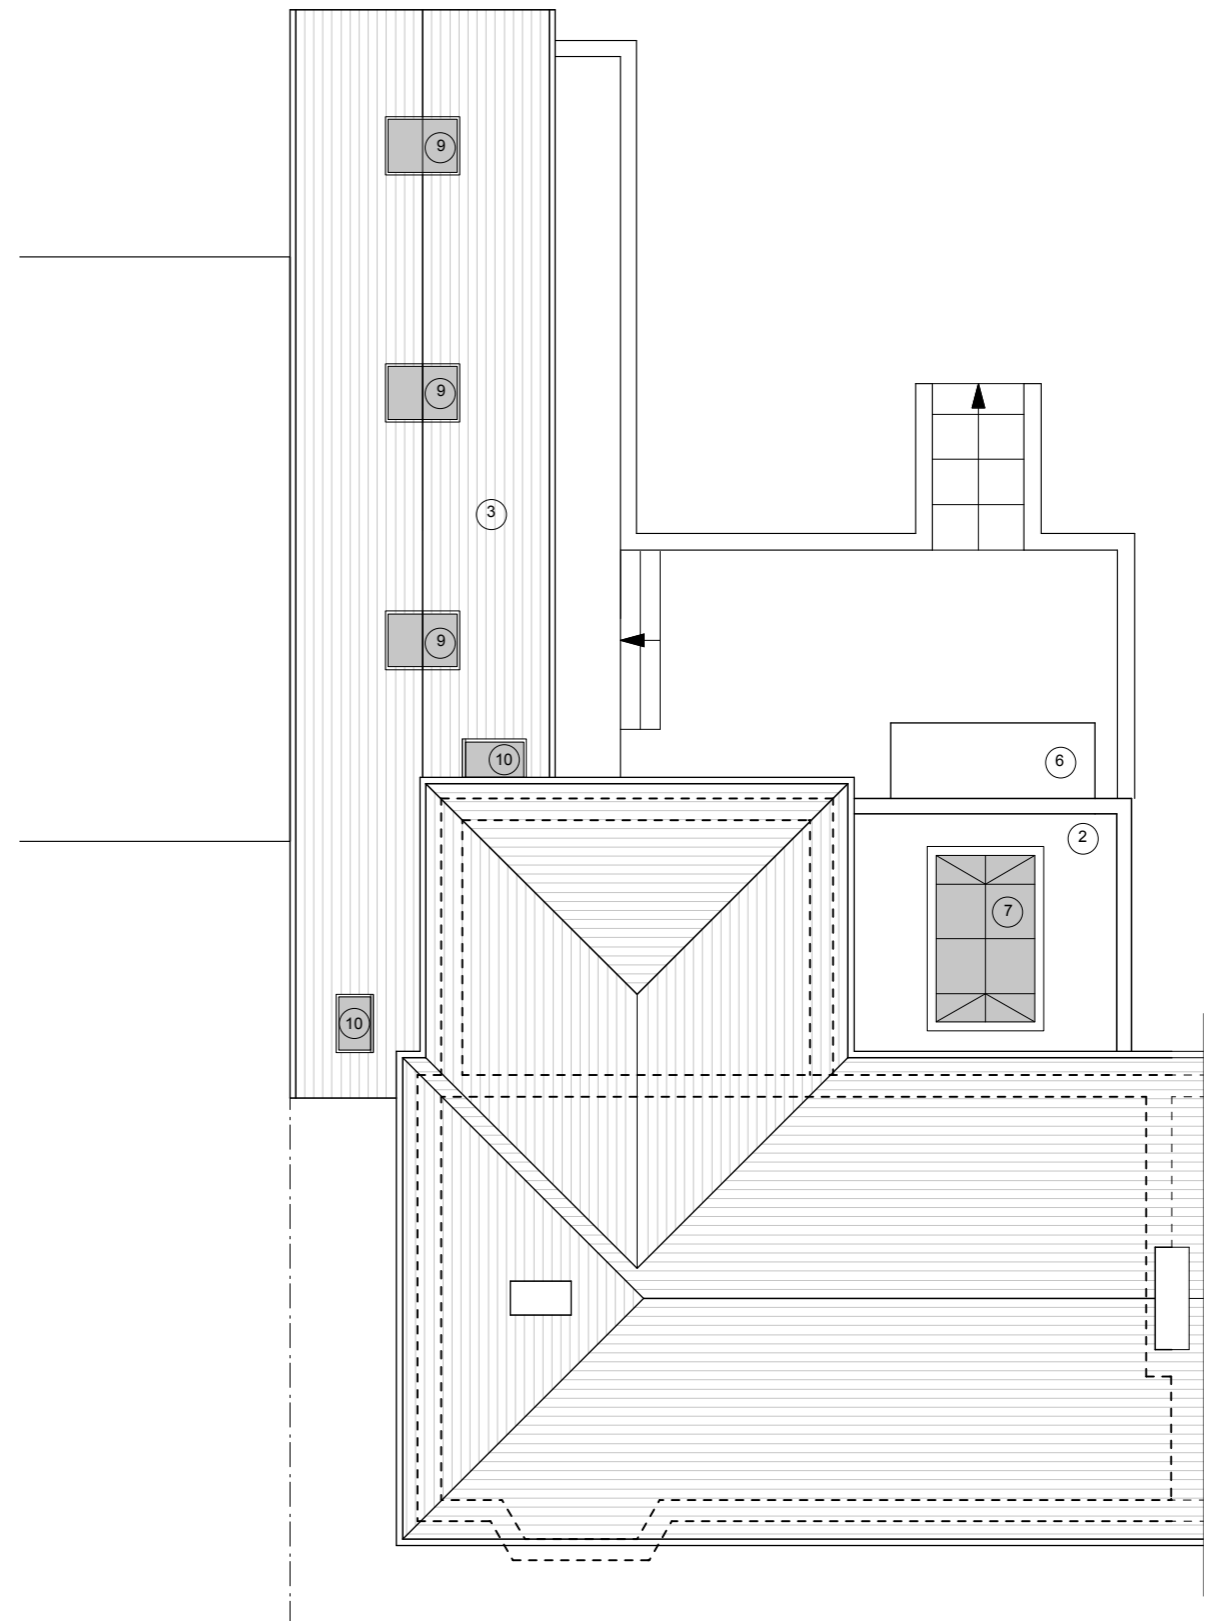

2 66 Brockwood Lane
Proposed Roof Plan 1:100

Notes	Rev	Description	Date
① Facing white render to match existing	⑥	Lead roof to new bay window	
② New flat roof with parapet with standing edge & tile creasing	⑦	New lantern style skylight with shallow pitch	
③ Roof tiles, eaves and gutter detailing to match existing	⑧	New solid timber door & cladding	
④ New aluminium framed sliding folding doors black	⑨	New ridge glazed skylight by Glazing Vision	
⑤ New aluminium framed window to match bi-fold doors	⑩	New pitch glazed roof window by Glazing Vision above 1.7m ffl	

Dark grey indicates existing
Light grey indicates proposed

Client Jo Watt 66 Brockwood Lane WGC AL8	Drawing Status FOR PLANNING	Job Number 0784	Scale 1:100 A3	Drawn By
		Job Title Brockwood	Date 02/18	Checked By
Drawing Title PROPOSED FLOOR PLANS		Drawing No 0784/02/100	Rev	

MOHNS & SANDERS
Unit G West
1 - 3 Coate Street
London E2 9AG
m: 07931290408
f: 020 7739 1818
e: miriam@mohnssanders.com

ALL DIMENSIONS ARE TO BE CHECKED ON SITE
THIS DRAWING IS TO BE READ IN CONJUNCTION WITH ALL CONSULTANTS INFORMATION
MOHNS & SANDERS RETAIN THE COPYRIGHT OF ALL INFORMATION WITHIN THIS DRAWING