


1 66 Brockwood Lane
Front Elevation 1:100

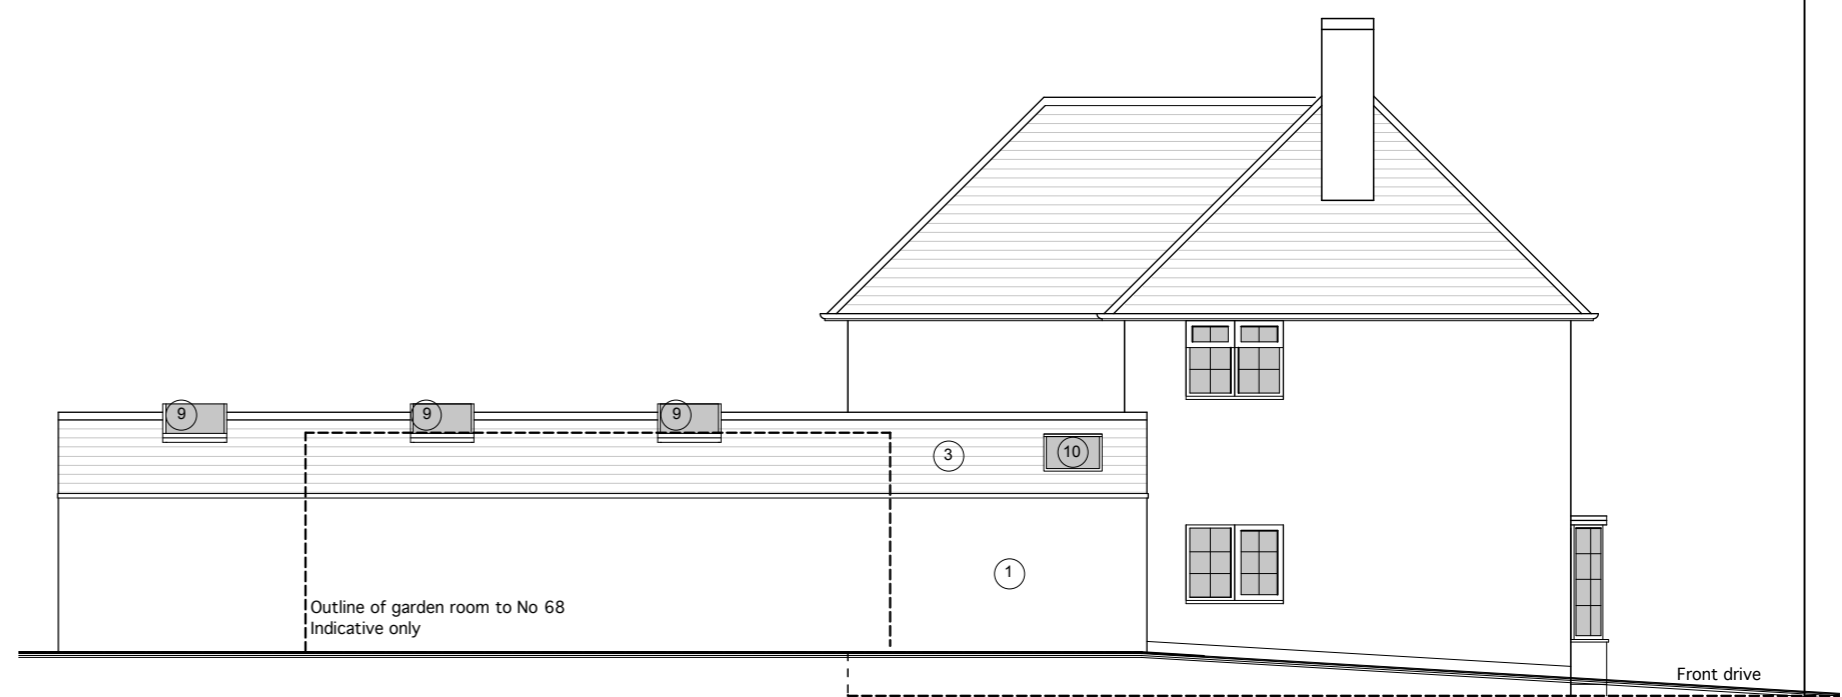

2 66 Brockwood Lane
Side /West Elevation 1:100



3 66 Brockwood Lane
Side / East Elevation 1:100



4 66 Brockwood Lane
Rear / Garden Elevation 1:100

Notes

- | | | | | | |
|---|---|-----|-------------------------------|------|--|
| ① Facing white render to match existing | ⑥ Lead roof to new bay window | Rev | Description | Date | Client |
| ② New flat roof with parapet with standing edge & tile creasing | ⑦ New lantern style skylight with shallow pitch | | | | Jo Watt
66 Brockwood Lane
WGC
AL8 |
| ③ Roof tiles, eaves and gutter detailing to match existing | ⑧ New solid timber door & cladding | | | | Drawing Status |
| ④ New aluminium framed sliding folding doors black | ⑨ New ridge glazed skylight by Glazing Vision | | | | FOR PLANNING |
| ⑤ New aluminium framed window to match bi-fold doors | ⑩ New pitch glazed roof window by Glazing Vision above 1.7m ffl | | | | Drawing Title |
| | | | | | PROPOSED ELEVATIONS |
| | | | Dark grey indicates existing | | Job Number |
| | | | Light grey indicates proposed | | 0784 |
| | | | | | Scale |
| | | | | | 1:100 A3 |
| | | | | | Job Title |
| | | | | | Brockwood |
| | | | | | Date |
| | | | | | 02/18 |
| | | | | | Drawing No |
| | | | | | 0784/02/101 |
| | | | | | Rev |
| | | | | | |

Client	Job Number	Scale	Drawn By
Jo Watt 66 Brockwood Lane WGC AL8	0784	1:100 A3	
Drawing Status	Job Title	Date	Checked By
FOR PLANNING	Brockwood	02/18	
Drawing Title	Drawing No	Rev	
PROPOSED ELEVATIONS	0784/02/101		

MOHNS & SANDERS
Unit G West
1 - 3 Coate Street
London E2 9AG
m: 07931290408
f: 020 7739 1818
e: miriam@mohnssanders.com

ALL DIMENSIONS ARE TO BE CHECKED ON SITE
THIS DRAWING IS TO BE READ IN CONJUNCTION WITH ALL CONSULTANTS
INFORMATION
MOHNS & SANDERS RETAIN THE COPYRIGHT OF ALL INFORMATION WITHIN THIS
DRAWING