





1 66 Brockwood Lane  
Front Elevation 1:100

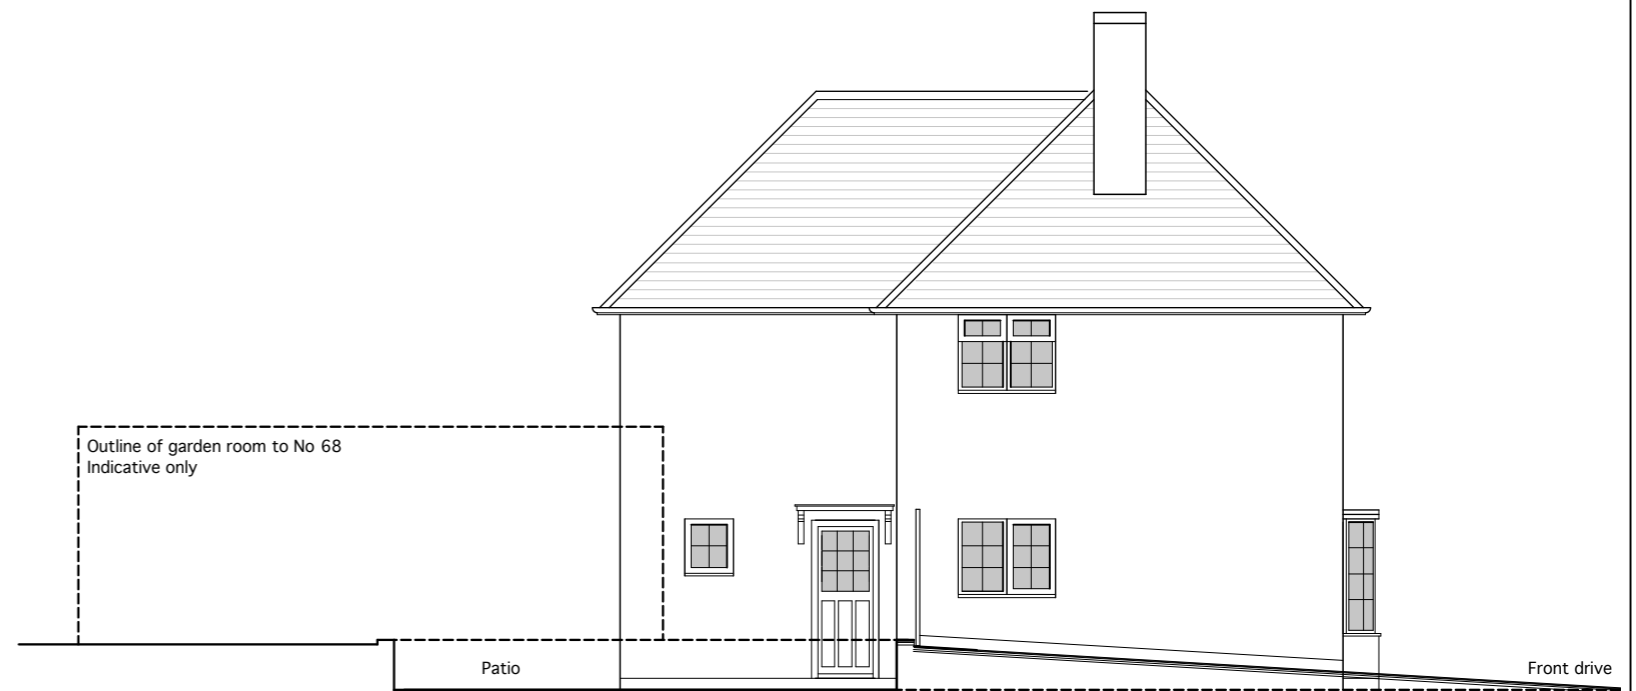

2 66 Brockwood Lane  
Side /West Elevation 1:100

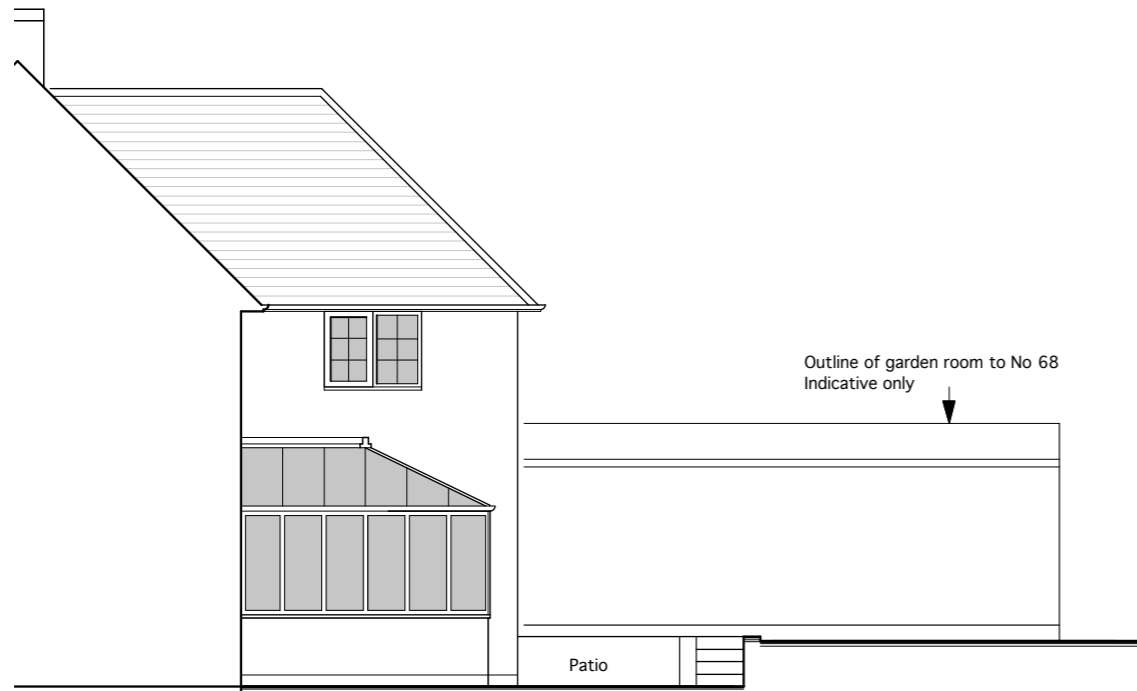

3 66 Brockwood Lane  
Side / East Elevation 1:100



4 66 Brockwood Lane  
Rear / Garden Elevation 1:100

Notes	Rev	Description	Date	Client	Drawing Status	Job Number	Scale	Drawn By
<small>ALL DIMENSIONS ARE TO BE CHECKED ON SITE THIS DRAWING IS TO BE READ IN CONJUNCTION WITH ALL CONSULTANTS INFORMATION MOHNS &amp; SANDERS RETAIN THE COPYRIGHT OF ALL INFORMATION WITHIN THIS DRAWING</small>				Jo Watt 66 Brockwood Lane WGC AL8	FOR PLANNING	0784	1:100 A3	
					EXISTING ELEVATIONS	Brockwood	02/18	Checked By
						Drawing No		Rev
						0784/01/101		

**MOHNS & SANDERS**  
 Unit G West  
 1 - 3 Coate Street  
 London E2 9AG  
 m: 07931290408  
 f: 020 7739 1818  
 e: miriam@mohnssanders.com