


1 66 Brockwood Lane
Proposed Ground Floor Plan 1:100

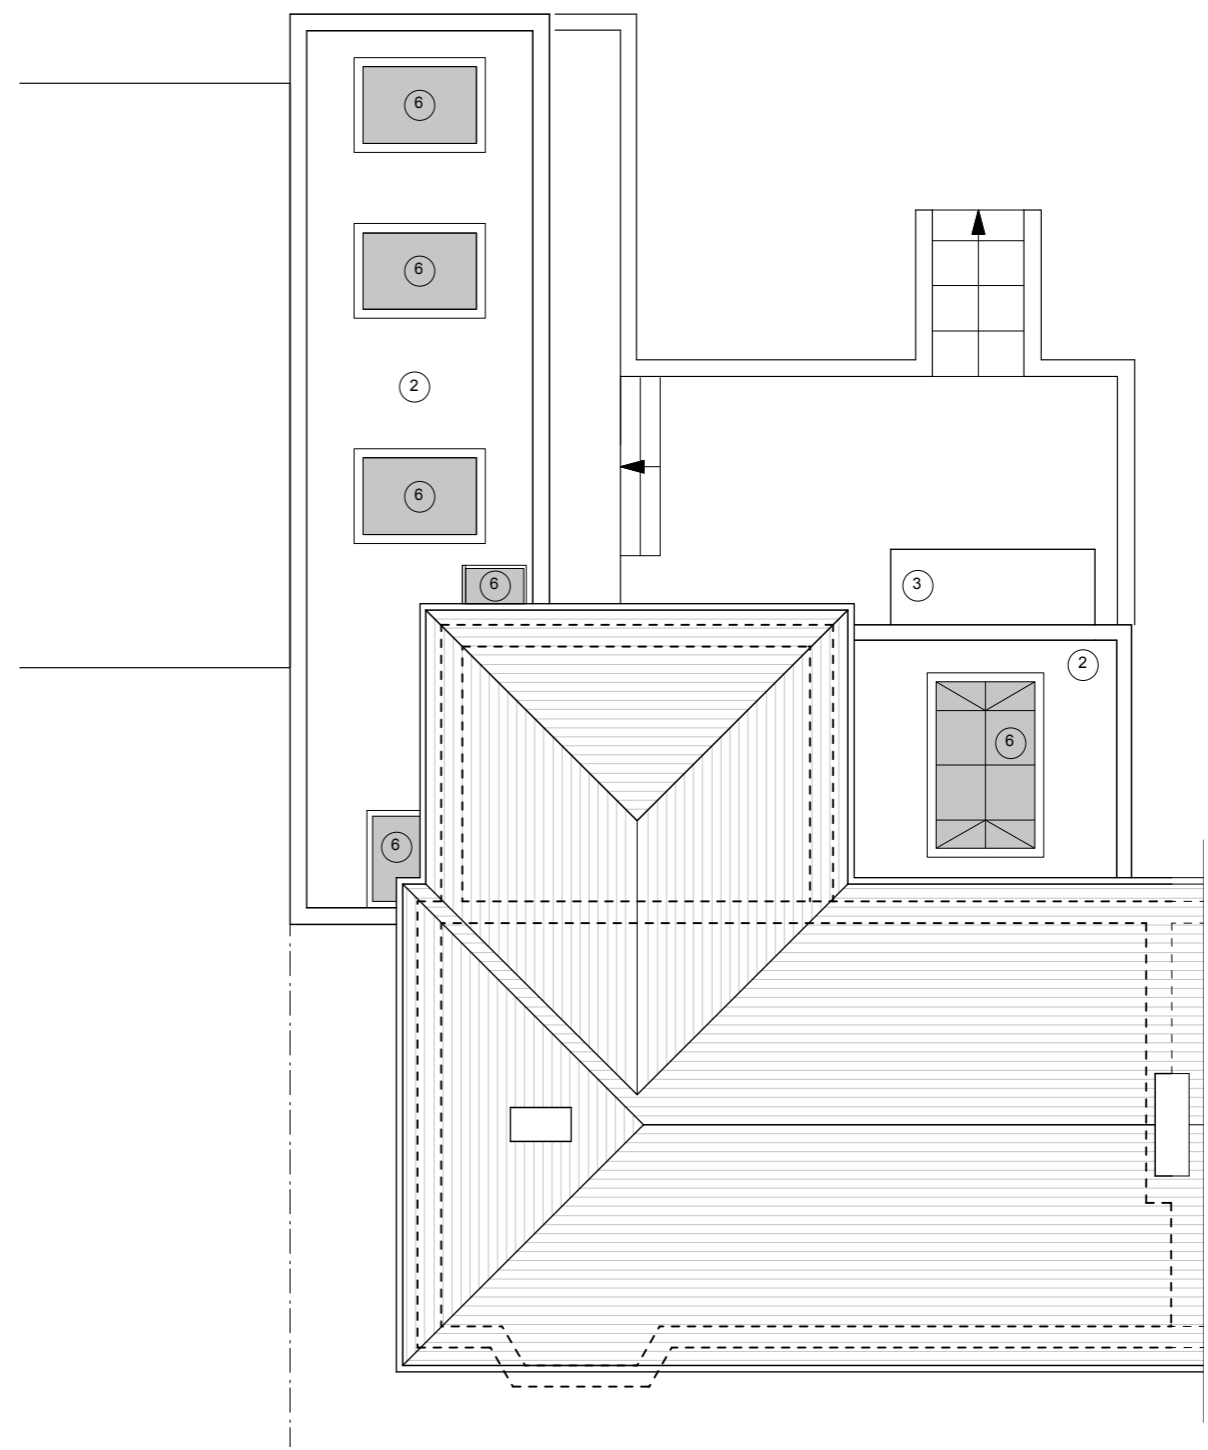

2 66 Brockwood Lane
Proposed Roof Plan 1:100

Notes

ALL DIMENSIONS ARE TO BE CHECKED ON SITE
THIS DRAWING IS TO BE READ IN CONJUNCTION WITH ALL CONSULTANTS
INFORMATION.
MOHNS & SANDERS RETAIN THE COPYRIGHT OF ALL INFORMATION WITHIN THIS
DRAWING

- | | |
|---|---|
| <ul style="list-style-type: none"> ① Facing white render to match existing ② New flat roof with parapet with standing edge & tile creasing ③ Lead roof to new bay window ④ New aluminium framed sliding folding doors black ⑤ New aluminium framed window to match bi-fold doors | <ul style="list-style-type: none"> ⑥ New lantern style skylight with shallow pitch ⑦ New solid timber door & cladding |
|---|---|

Dark grey indicates existing
Light grey indicates proposed

Client Jo Watt 66 Brockwood Lane WGC AL8	Drawing Status FOR PLANNING	Job Number 0784	Scale 1:100 A3	Drawn By	MOHNS & SANDERS Unit G West 1 - 3 Coate Street London E2 9AG m: 07931290408 f: 020 7739 1818 e: miriam@mohnssanders.com
		Drawing Title PROPOSED FLOOR PLANS	Job Title Brockwood	Date 02/18	
		Drawing No 0784/02/100	Rev A		