




South Elevation (Planning Ref 6.2016/2497/MAJ)

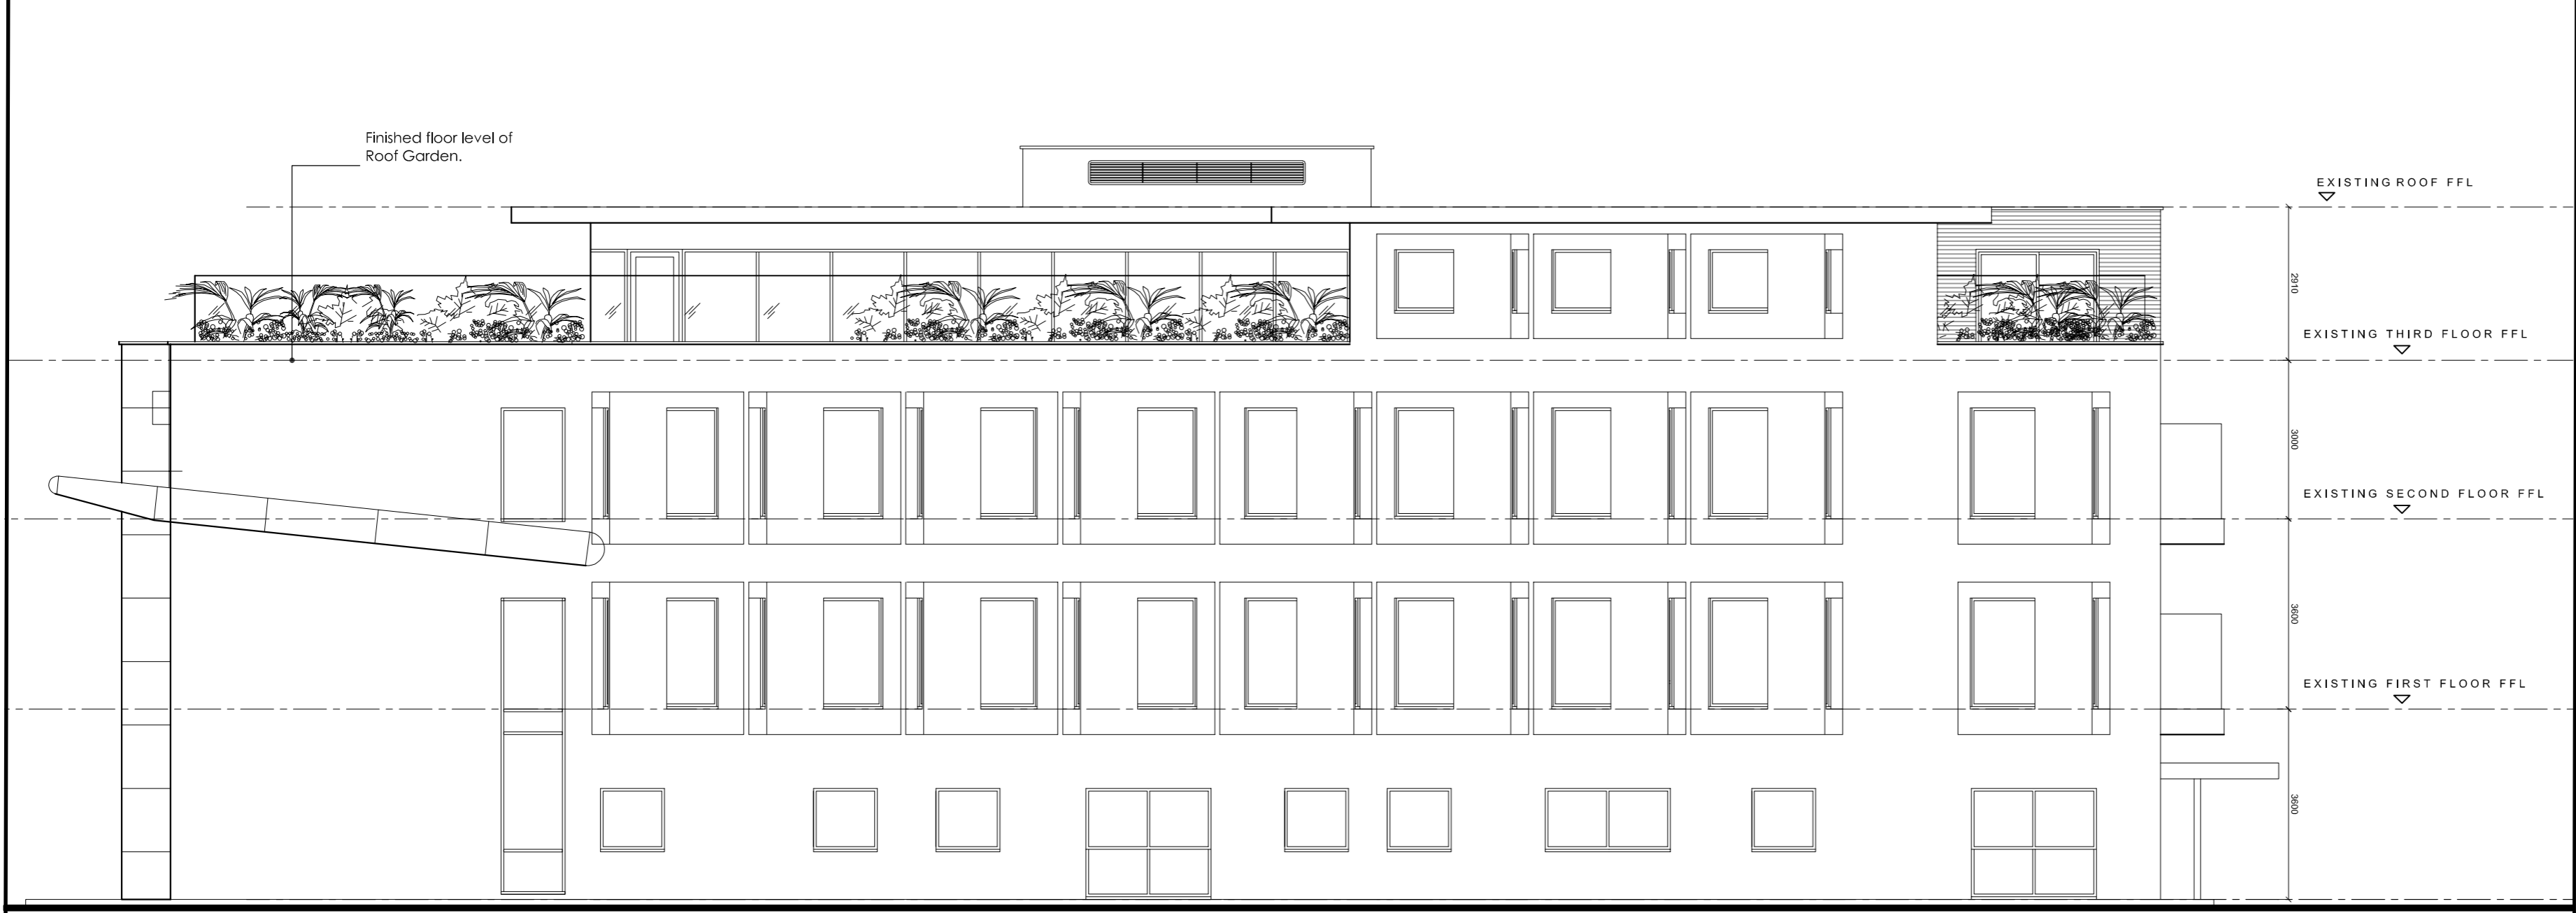


South Elevation (Planning Ref 6.2016/2497/MAJ with variation)

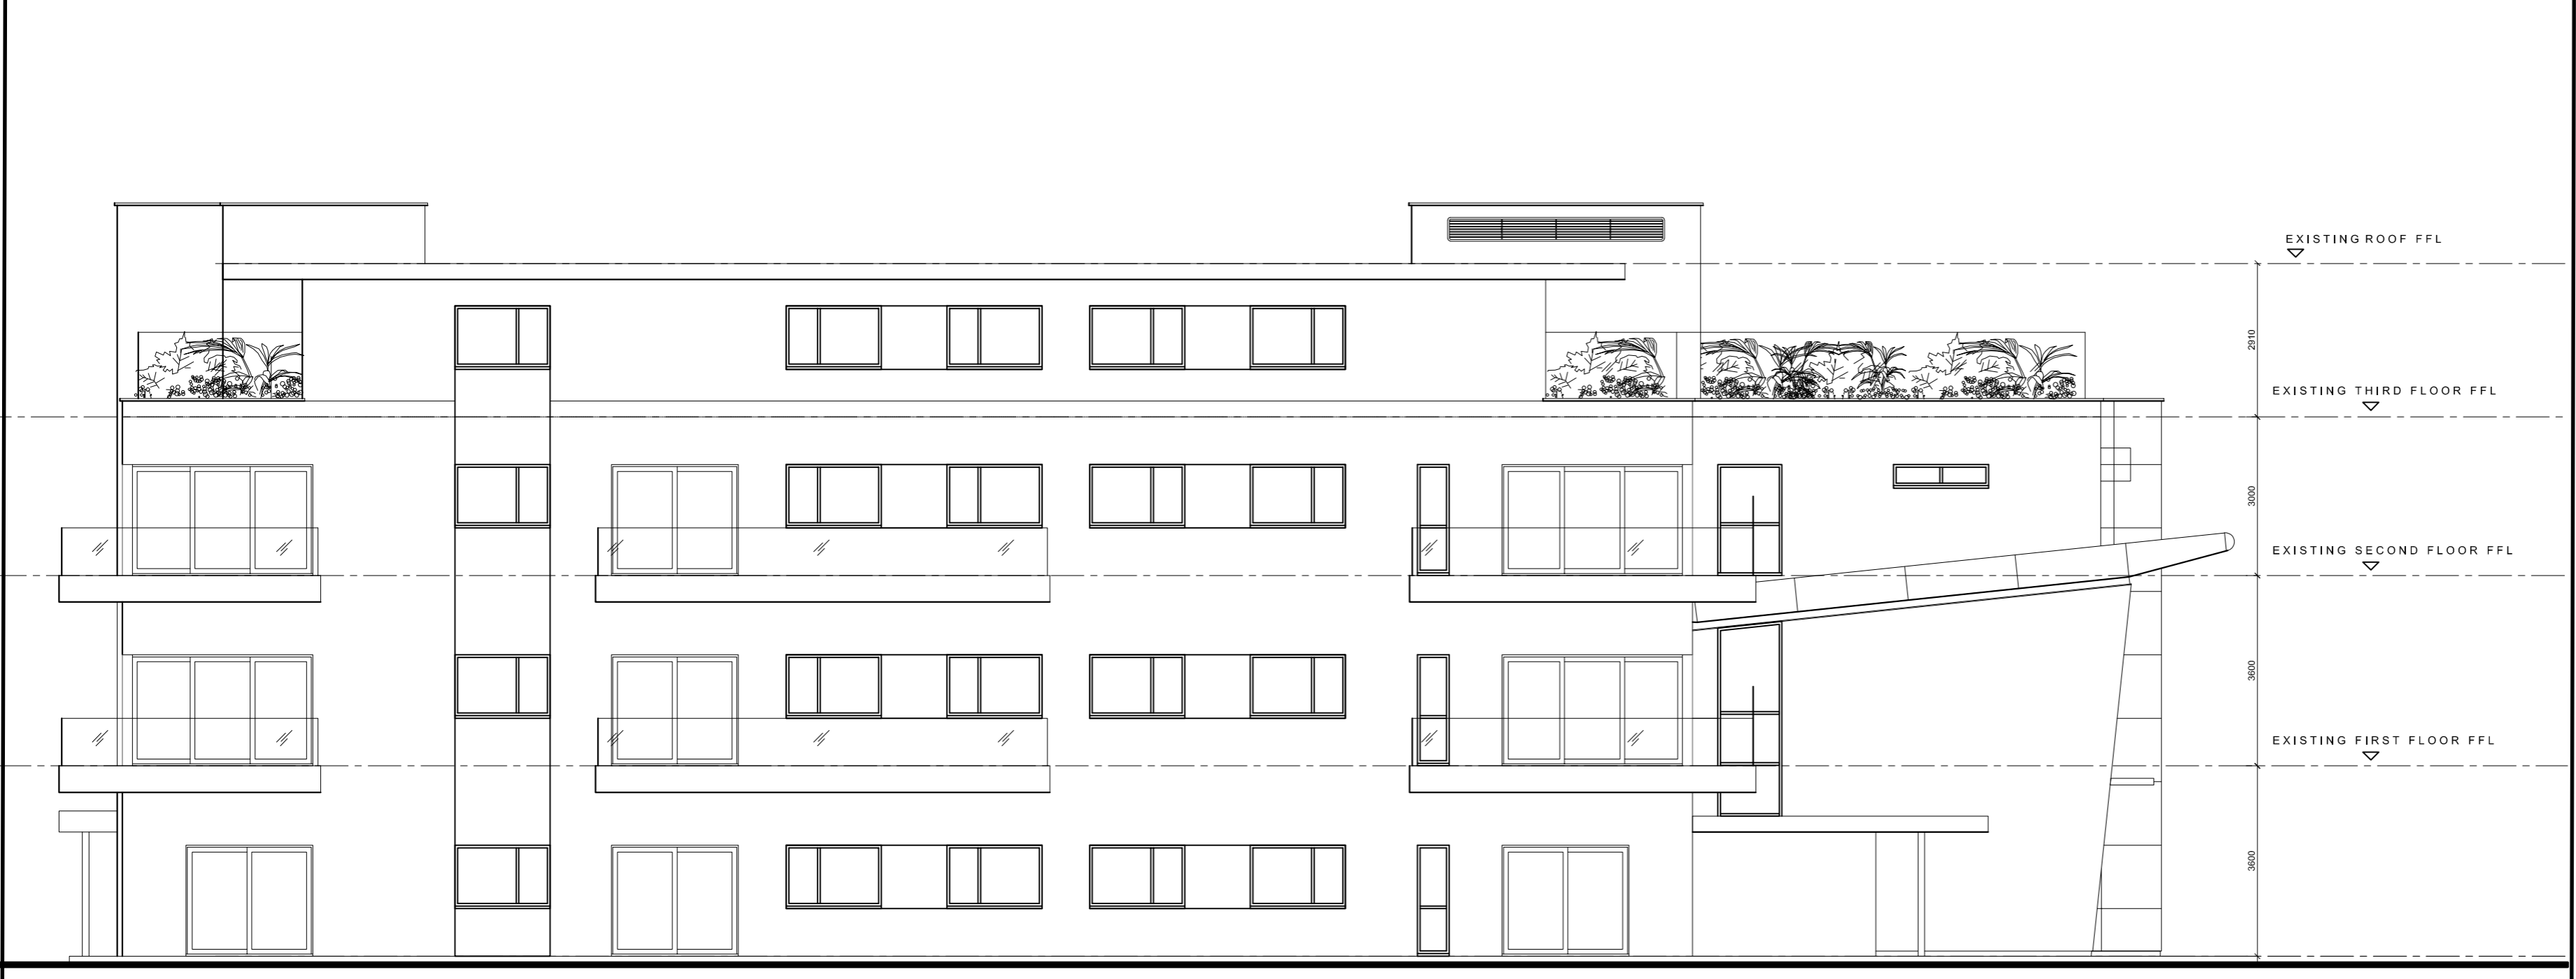

North Elevation (Planning Ref 6.2016/2497/MAJ)

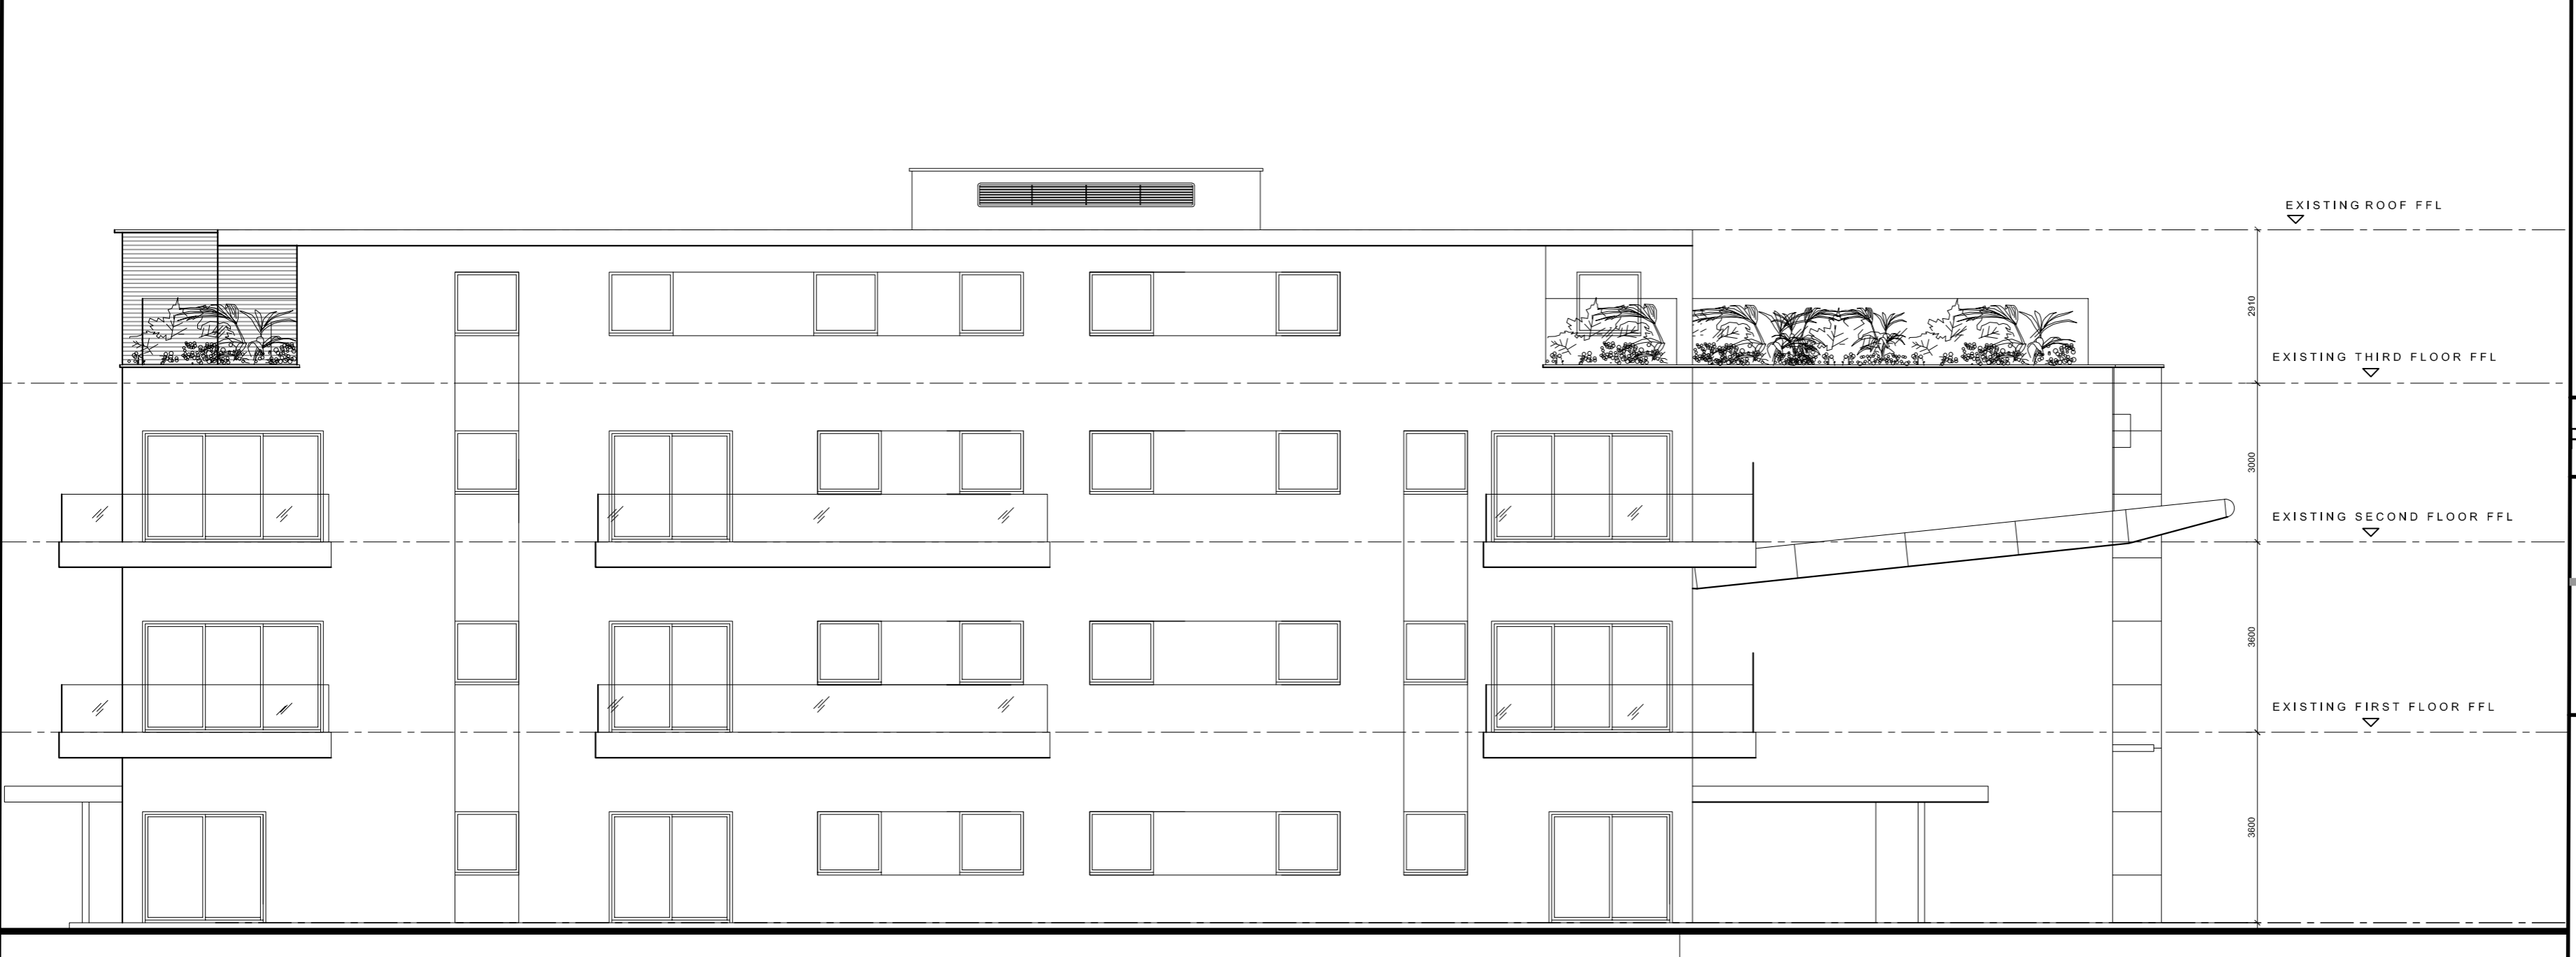

North Elevation (Planning Ref 6.2016/2497/MAJ with variation)

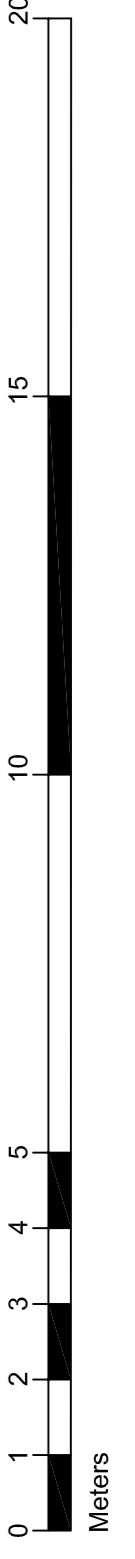

drawing stage
PRELIMINARY

Briffa Phillips
 Architecture Design Planning Consultants Project Management

19-21 Holywell Hill, St Albans
 Herts AL1 1EZ
 Tel. 01727 846567
 Fax. 01727 733916
 www.briffaphillips.com
 info@briffaphillips.com

project title
 37 BROADWATER ROAD
 WELWYN

drawing title
 PROPOSED ELEVATIONS

scale 1:100@A1	job architect MB	drawn NR	checked
date 21/02/2018	project no. 1583	drawing no. 102	revision C