




West Elevation (Planning Ref 6.2016/2497/MAJ)

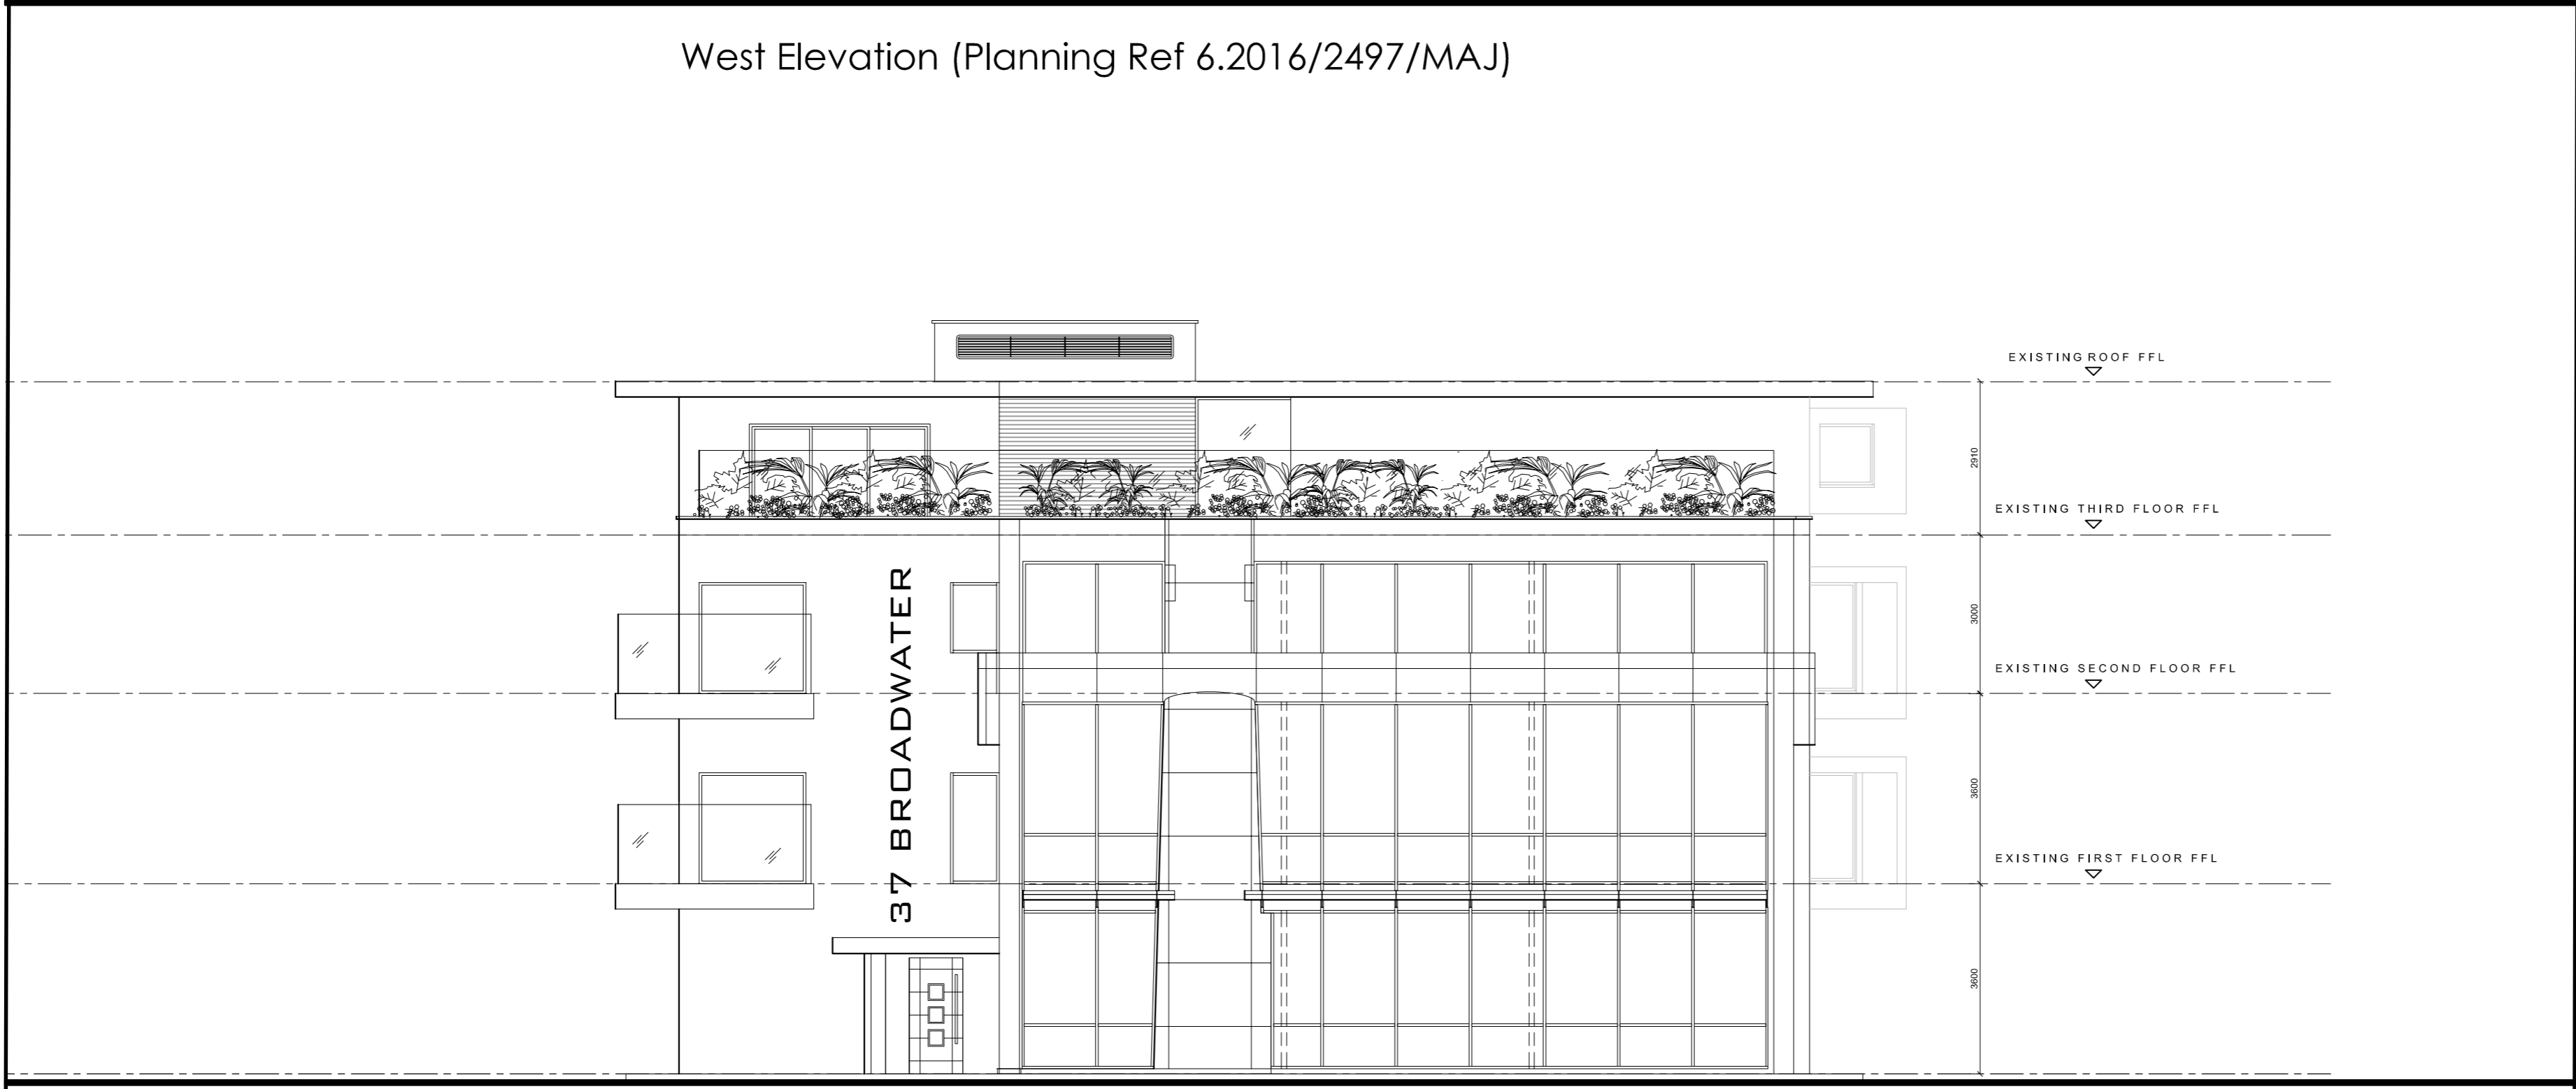


West Elevation (Planning Ref 6.2016/2497/MAJ with variation)

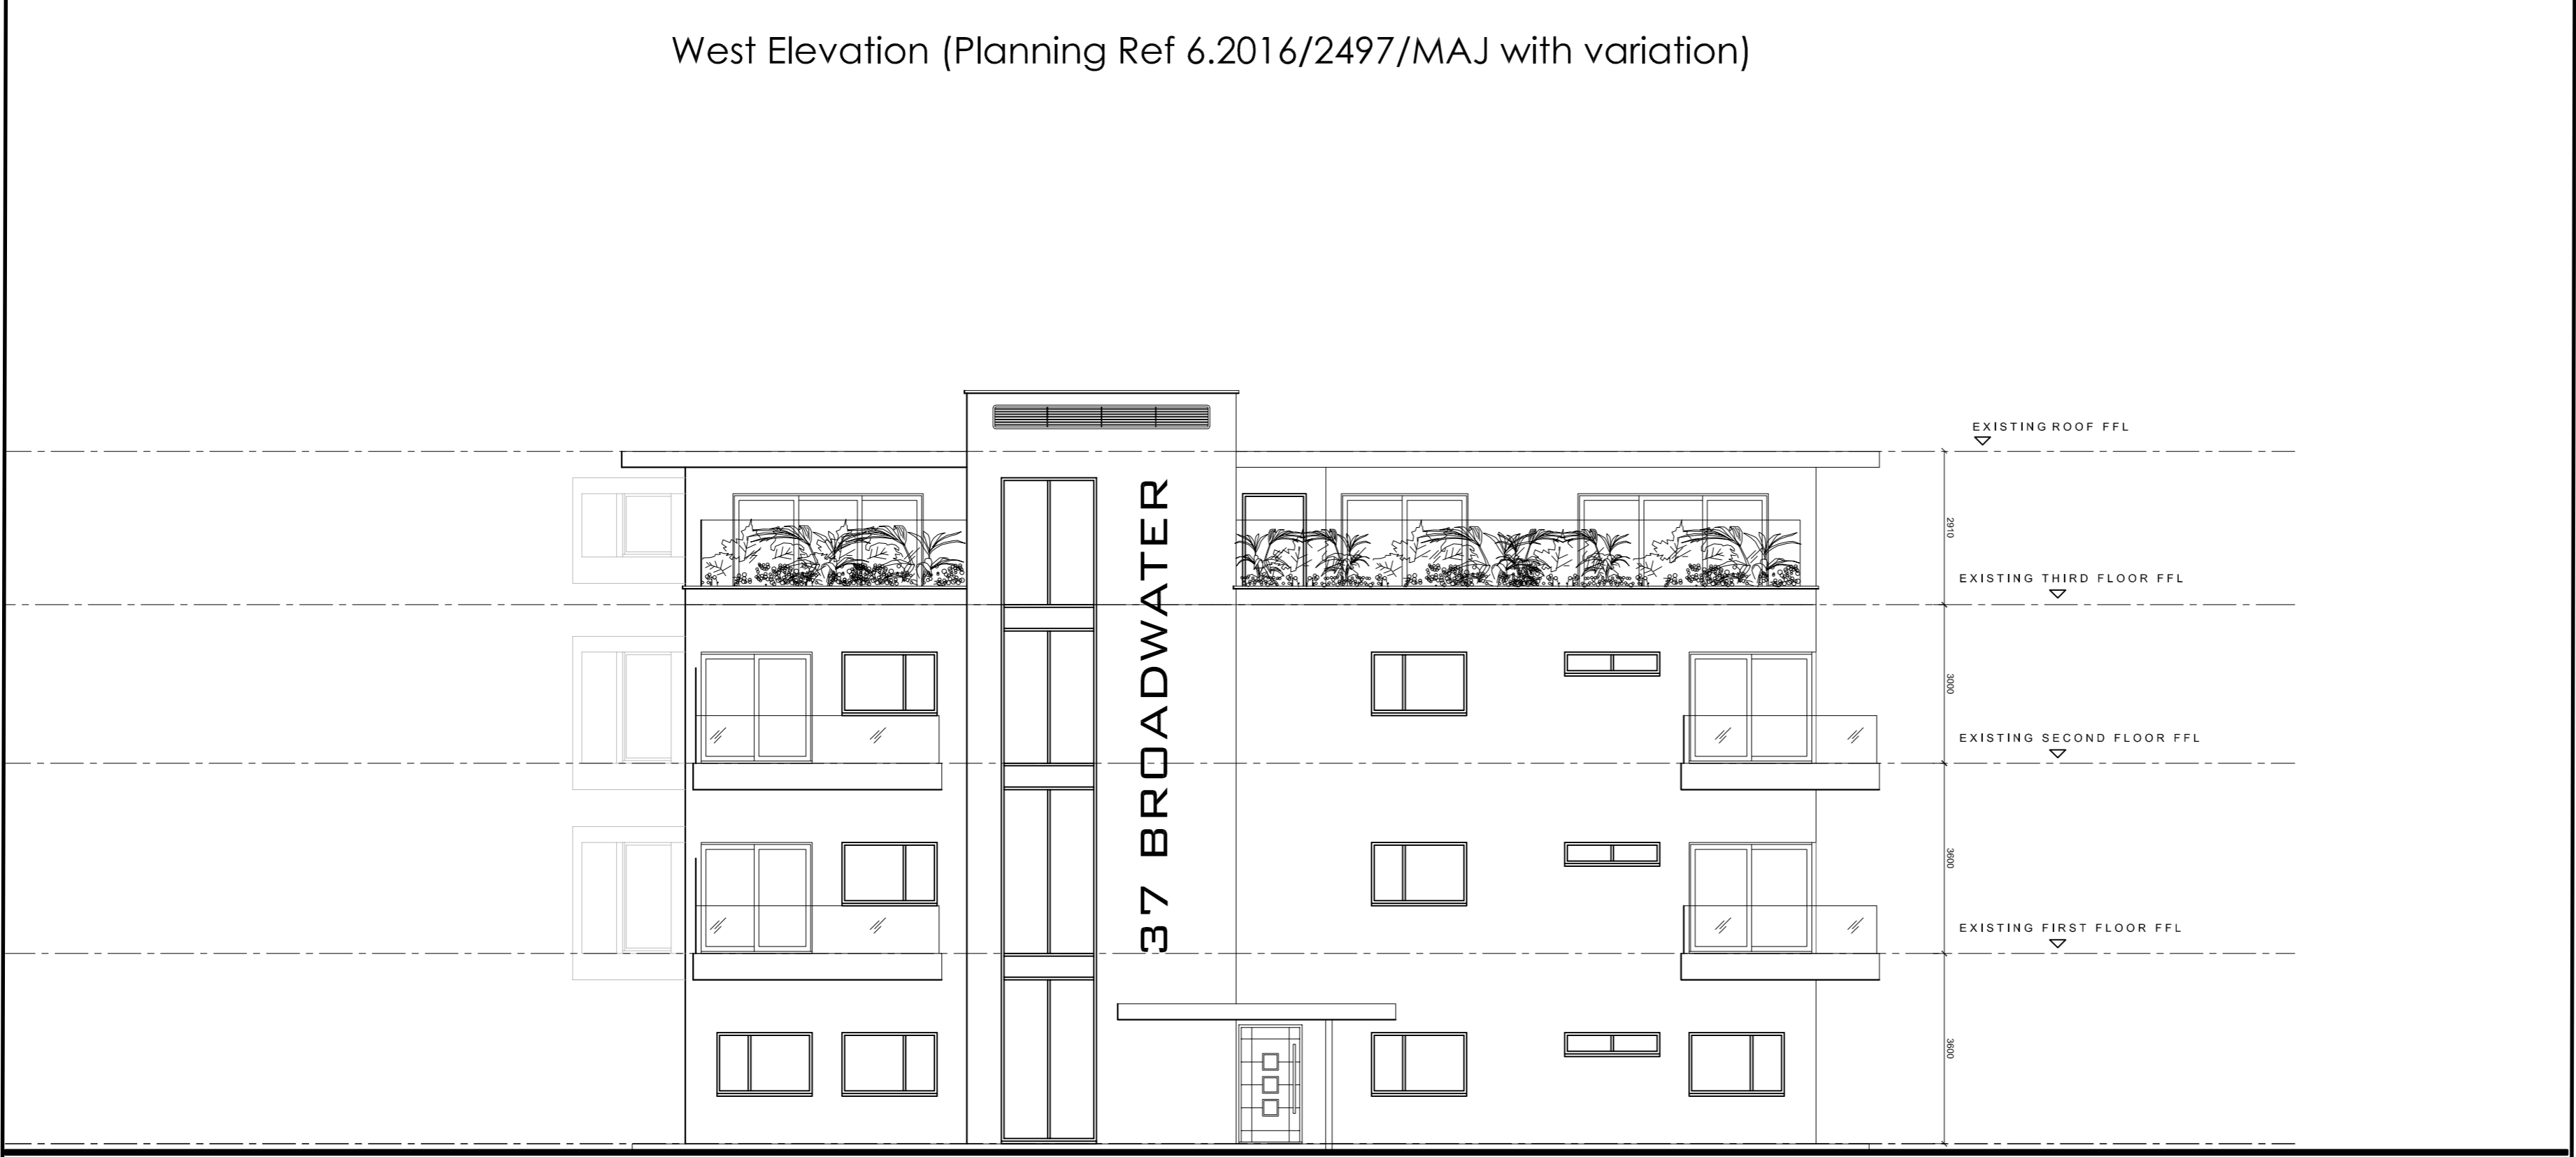

East Elevation (Planning Ref 6.2016/2497/MAJ)

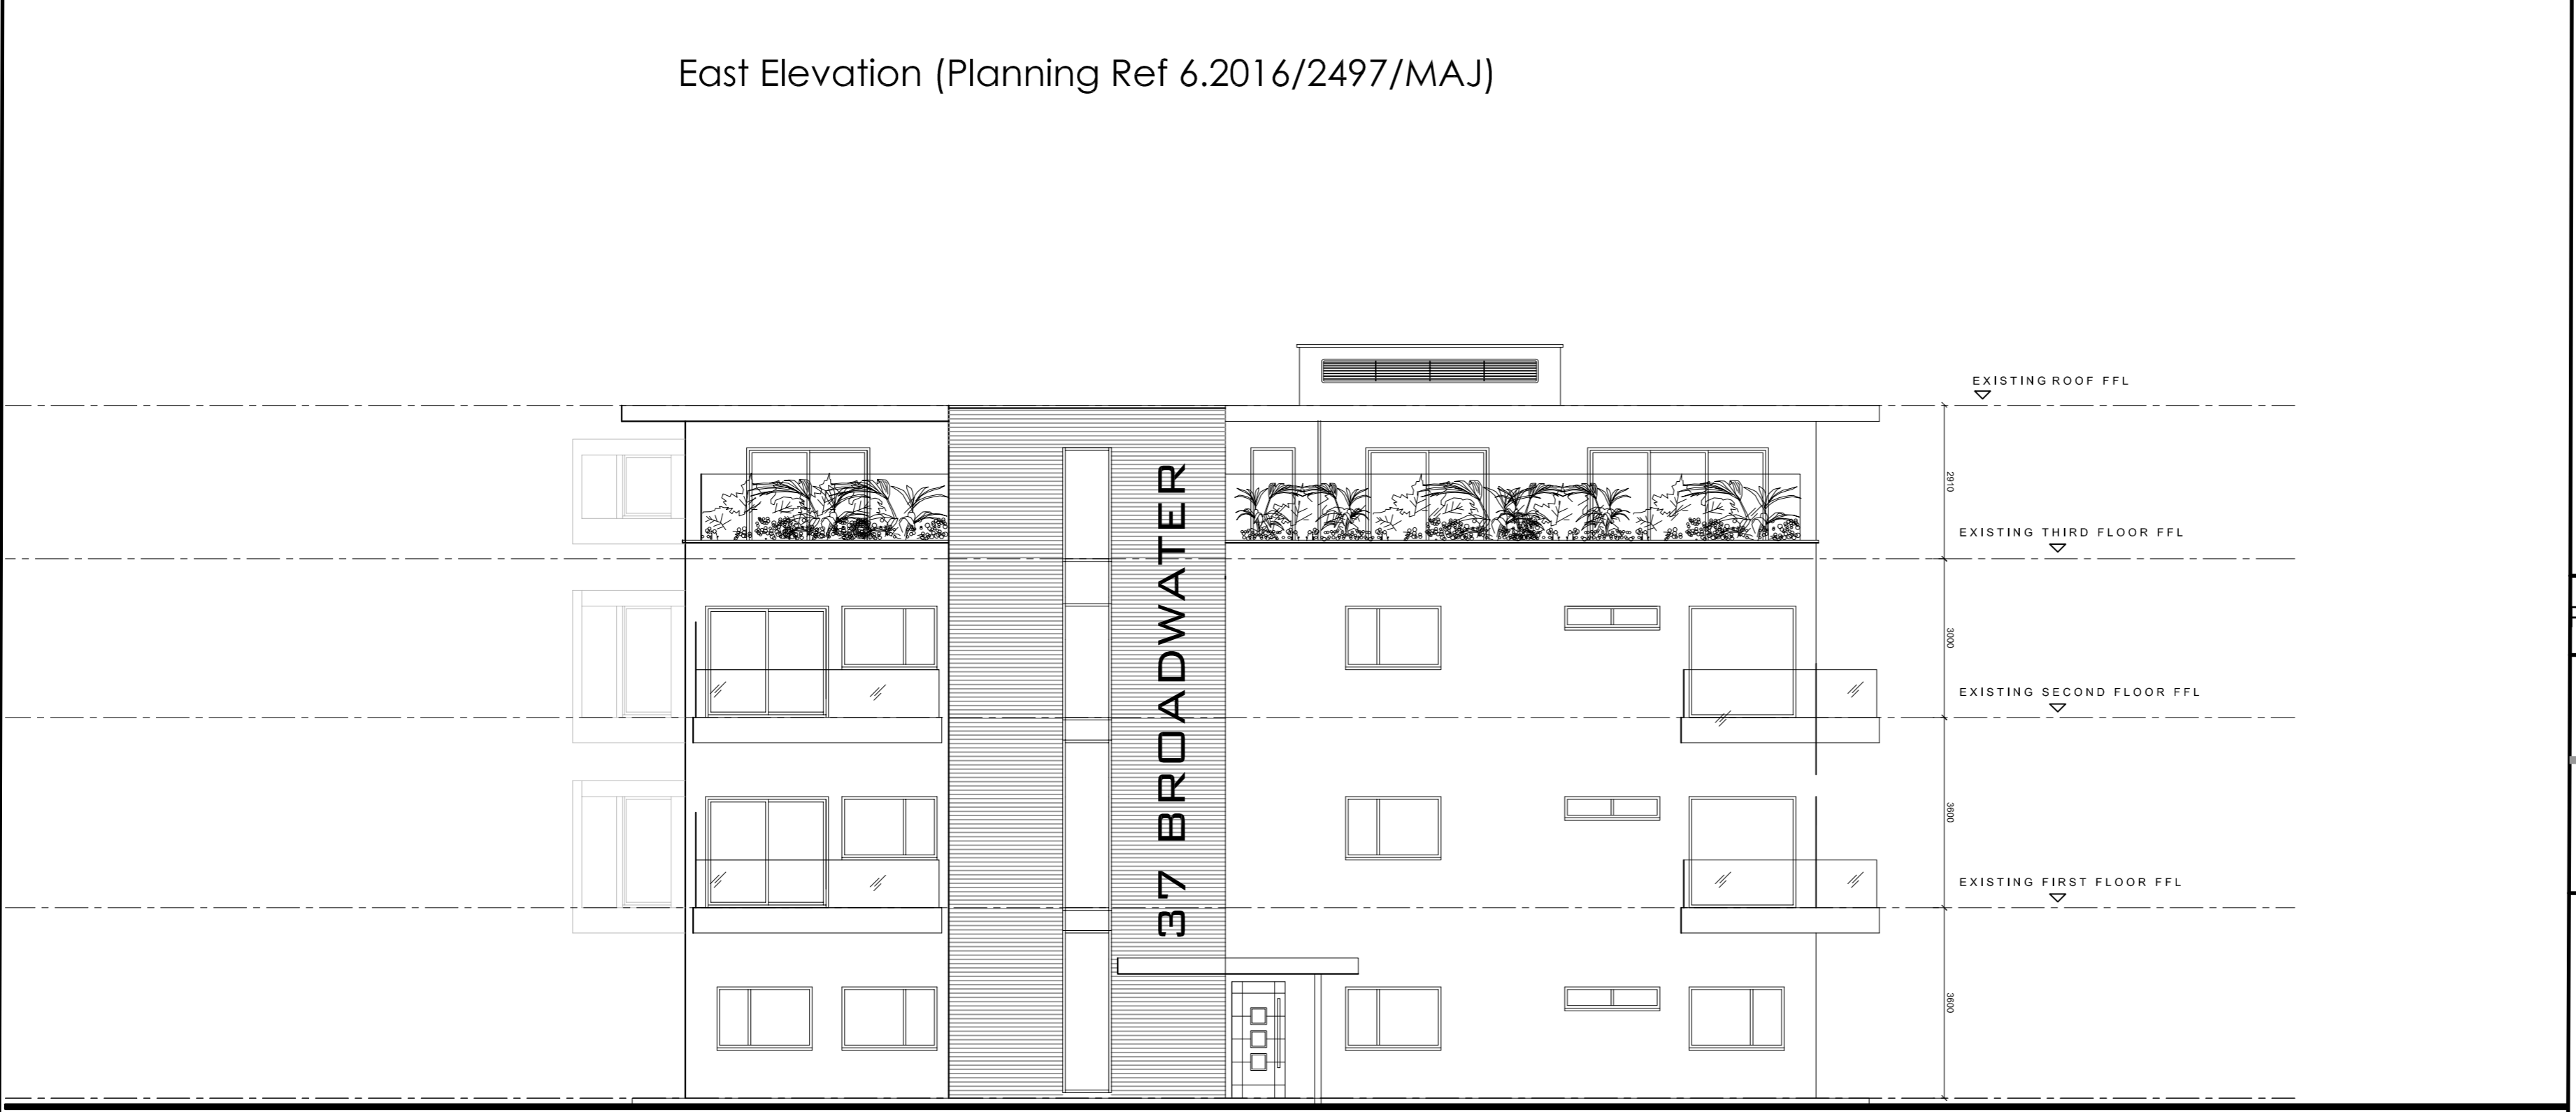


East Elevation (Planning Ref 6.2016/2497/MAJ with variation)

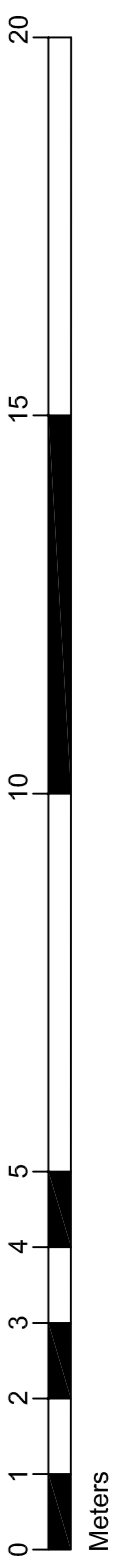

drawing stage
PRELIMINARY

Briffa Phillips

Architecture Design Planning Consultants Project Management
19-21 Holywell Hill, St Albans
Herts AL1 1EZ
Tel. 01727 840587
Fax. 01727 731974
www.briffaphillips.com
info@briffaphillips.com

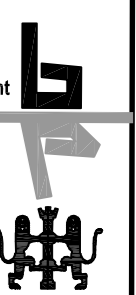

project title
37 BROADWATER ROAD
WELWYN

drawing title
PROPOSED ELEVATIONS

scale	job architect	drawn	checked
1:100@A1	MB	NR	
date	project no.	drawing no.	revision
21/02/2018	1583	103	C