



South Elevation (Planning Ref 6.2016/2497/MAJ)

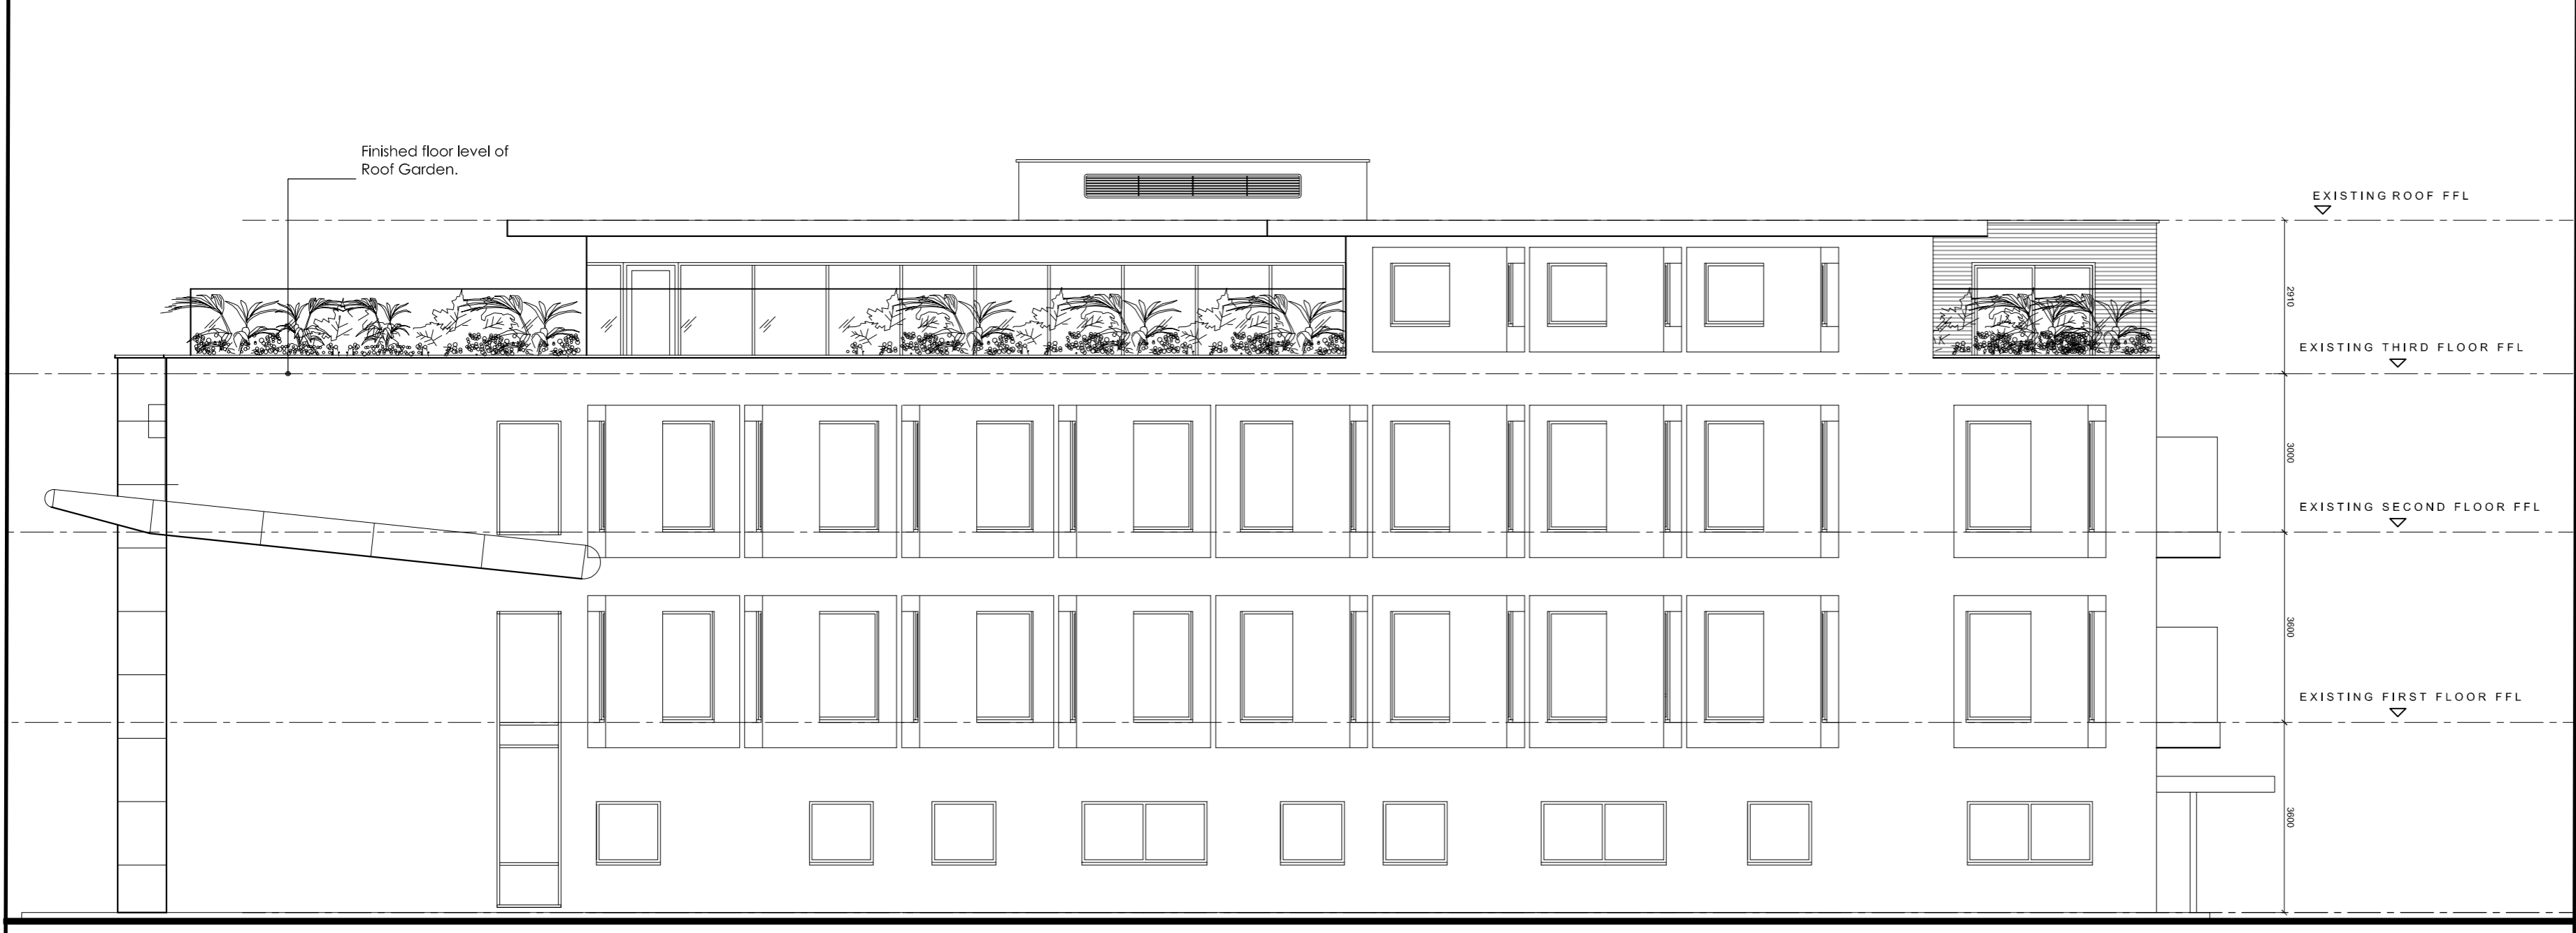

South Elevation (Planning Ref 6.2016/2497/MAJ with variation)



North Elevation (Planning Ref 6.2016/2497/MAJ)

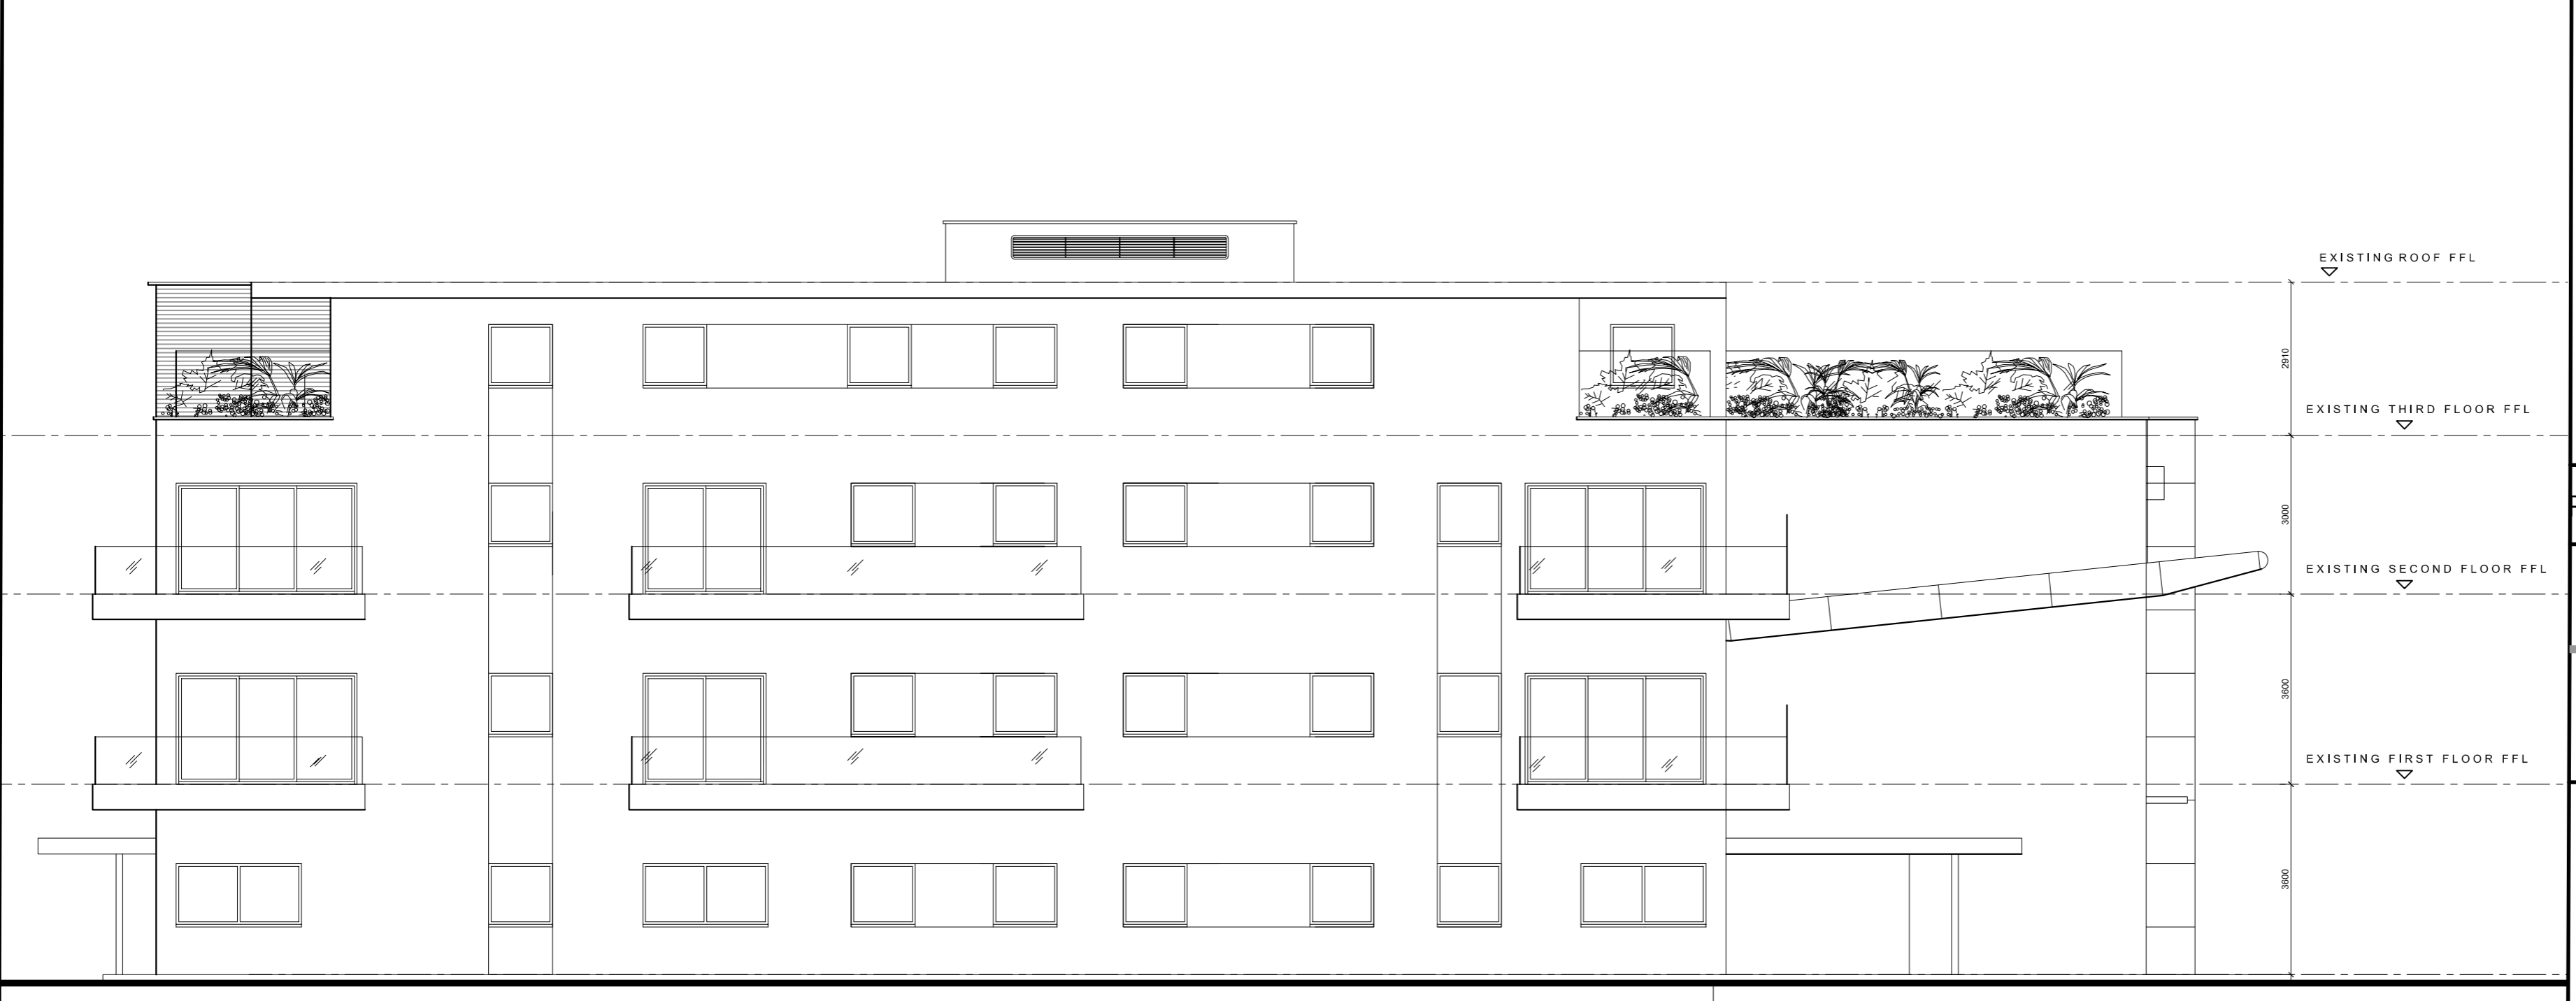

North Elevation (Planning Ref 6.2016/2497/MAJ with variation)

drawing stage
PRELIMINARY

Briffa Phillips
 Architecture Design Planning Consultants Project Management

19-21 Holywell Hill, St Albans
 Herts AL1 1EZ
 Tel. 01727 846587
 Fax. 01727 731971
 www.briffaphillips.com
 info@briffaphillips.com

project title
 37 BROADWATER ROAD
 WELWYN

drawing title
 PROPOSED ELEVATIONS

scale	job architect	drawn	checked
1:100@A1	MB	NR	
date	project no.	drawing no.	revision
18/05/2018	1583	102	D