
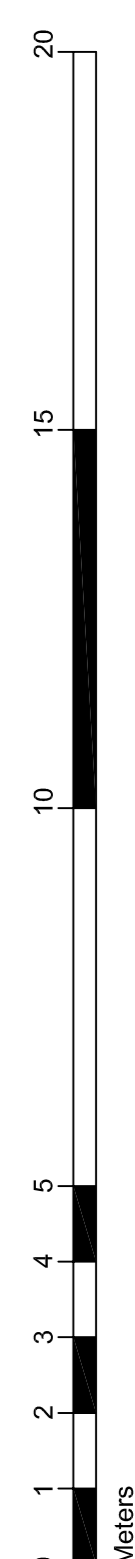



Roof

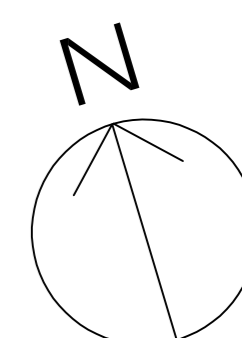

drawing stage  
PRELIMINARY

**Briffa Phillips**  
Architecture Design Planning Consultants Project Management

19-21 Holywell Hill, St Albans  
Herts AL1 1EZ  
Tel. 01727 840587  
Fax. 01727 731611  
www.briffaphillips.com  
info@briffaphillips.com

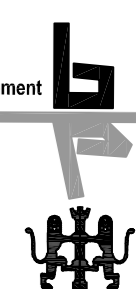

project title  
37 BROADWATER ROAD  
WELWYN

drawing title  
PROPOSED PLANS  
ROOF PLAN

scale	job architect	drawn	checked
1:100@A1	MB	NR	
date	project no.	drawing no.	revision
21/02/2018	1583	105	