


Broadwater Road

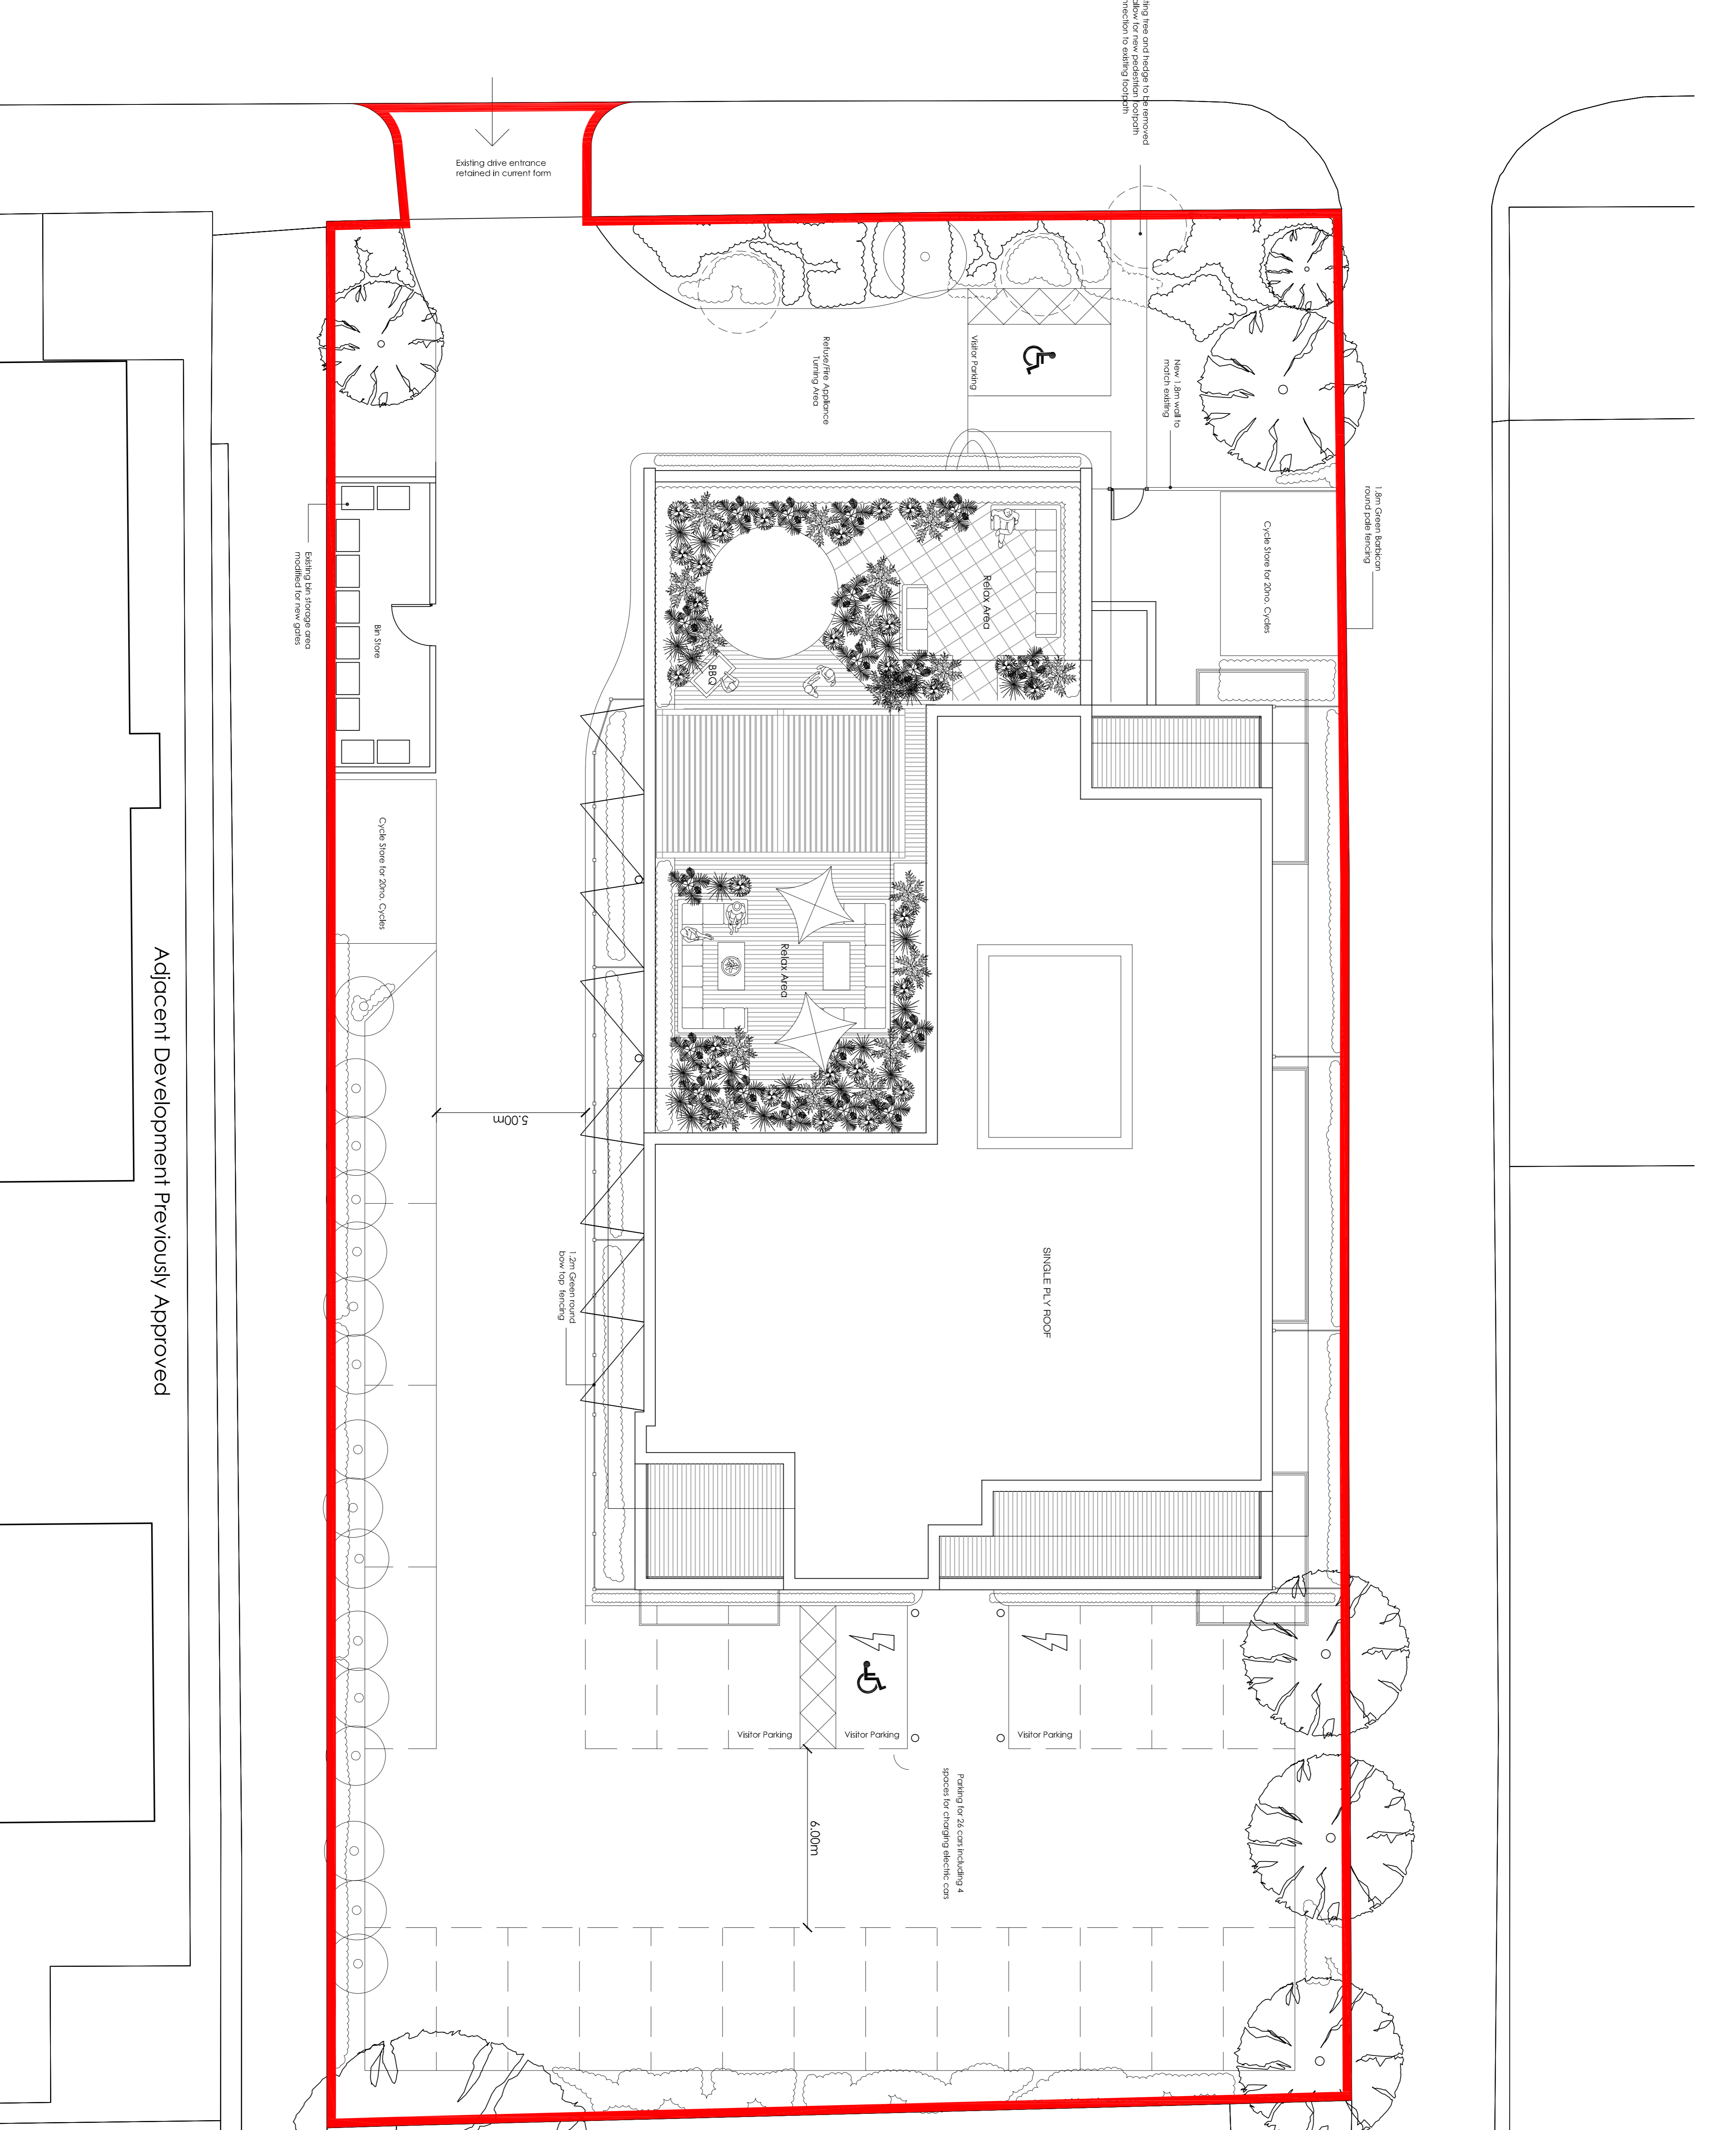

Adjacent Development Previously Approved

Briffa Phillips
 Architecture Design Planning Consultants Project Management
 16-21 HAYWARD HILL, ST ALBANS
 TEL: 01727 246527
 FAX: 01727 731871
 www.briffaphillips.com
 info@briffaphillips.com

Project title: 7 BROADWATER ROAD
 WELWYN

Drawing title: PROPOSED SITE PLAN

scale	job architect	drawn	checked
1:100 @ A1	MB	NH	

date	project no.	drawing no.	revision
06/03/2018	1583	203	