




South Elevation

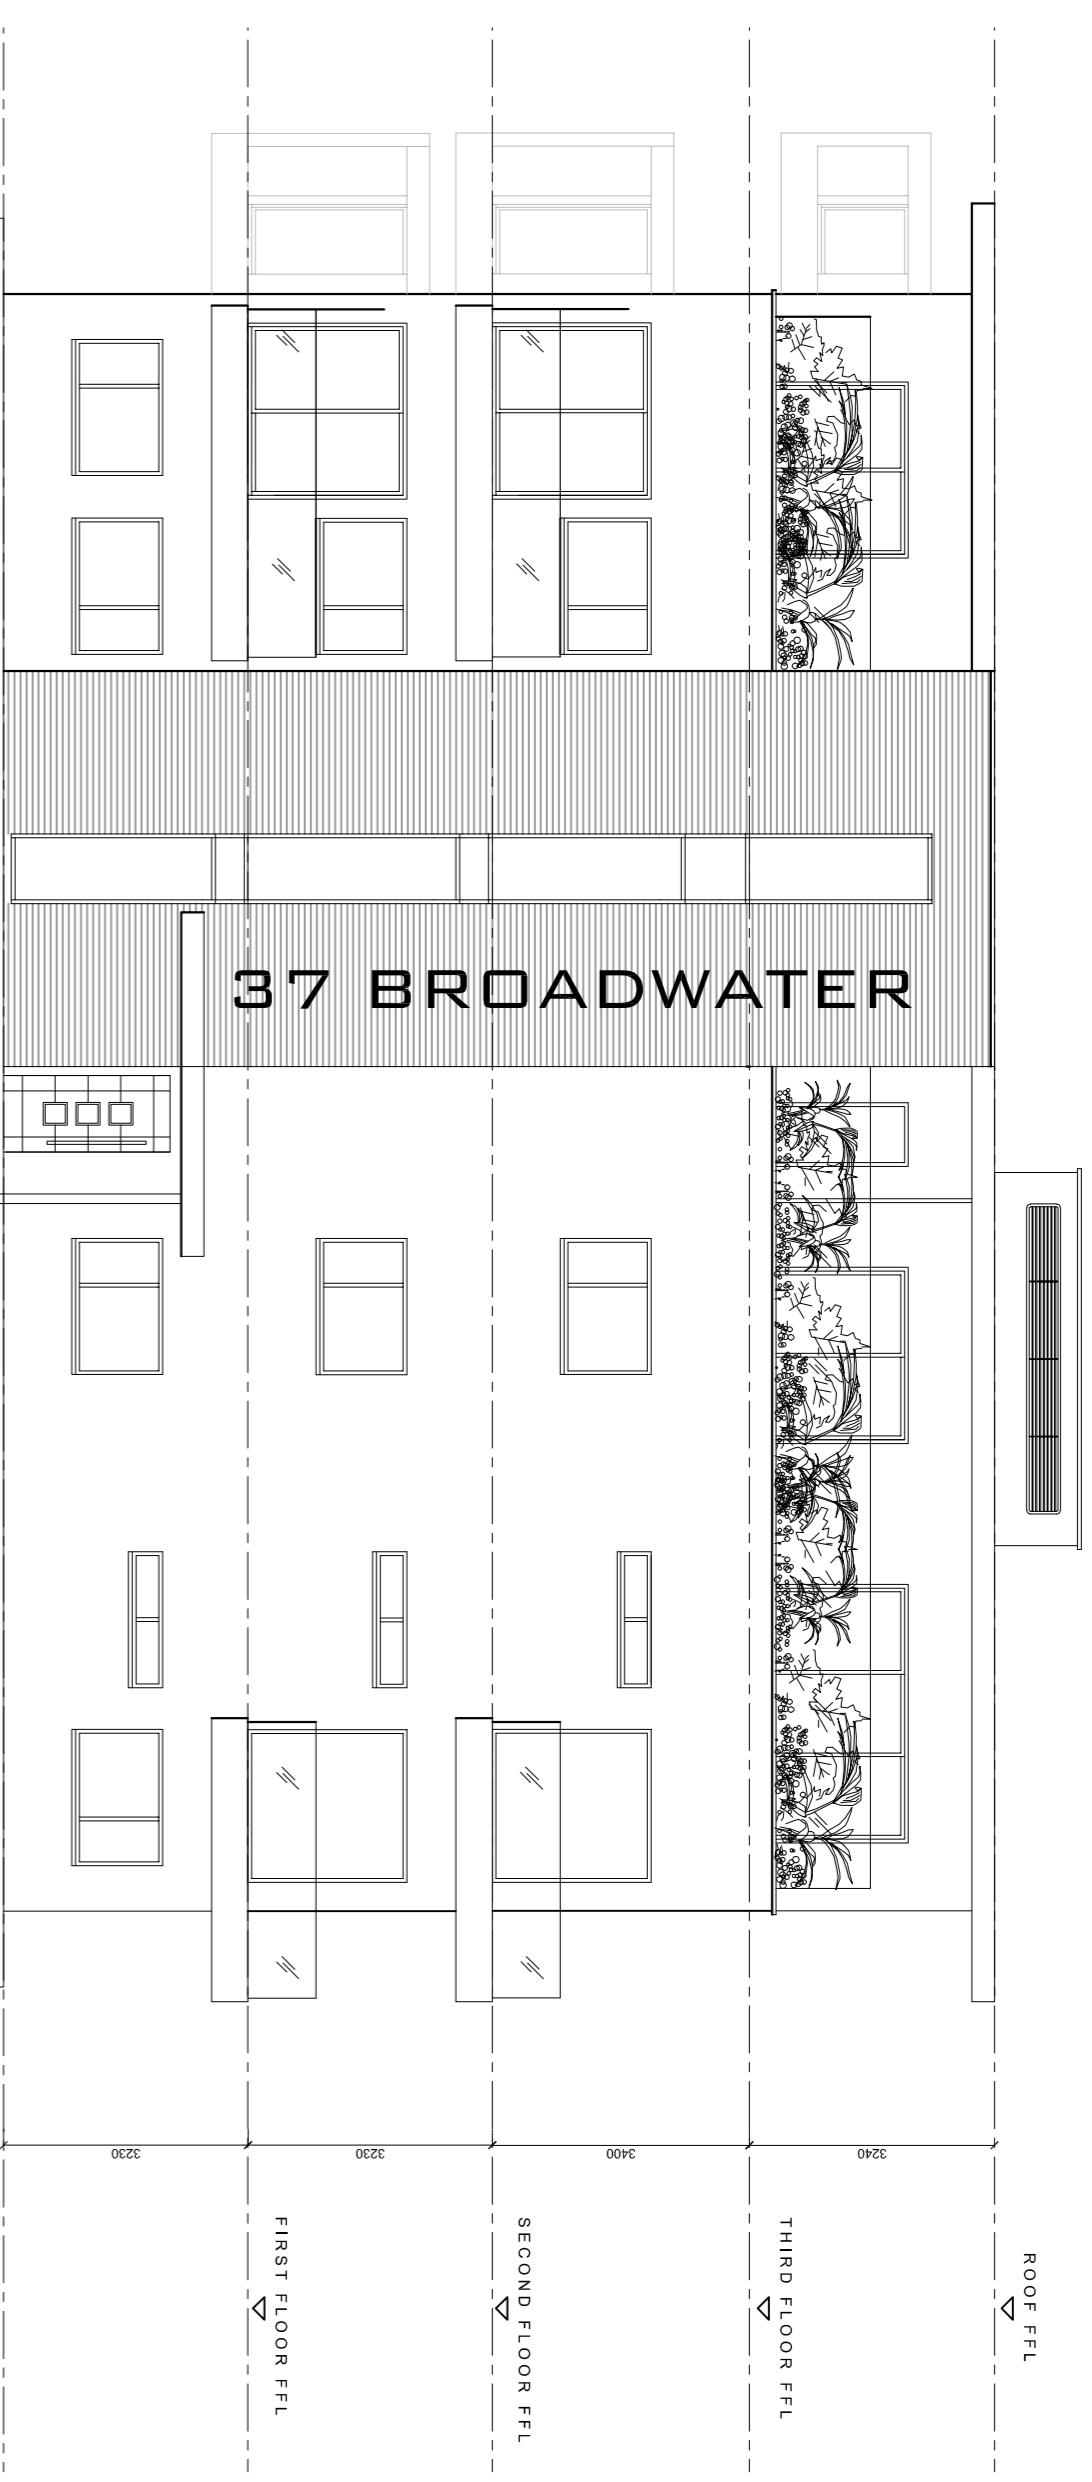


East Elevation

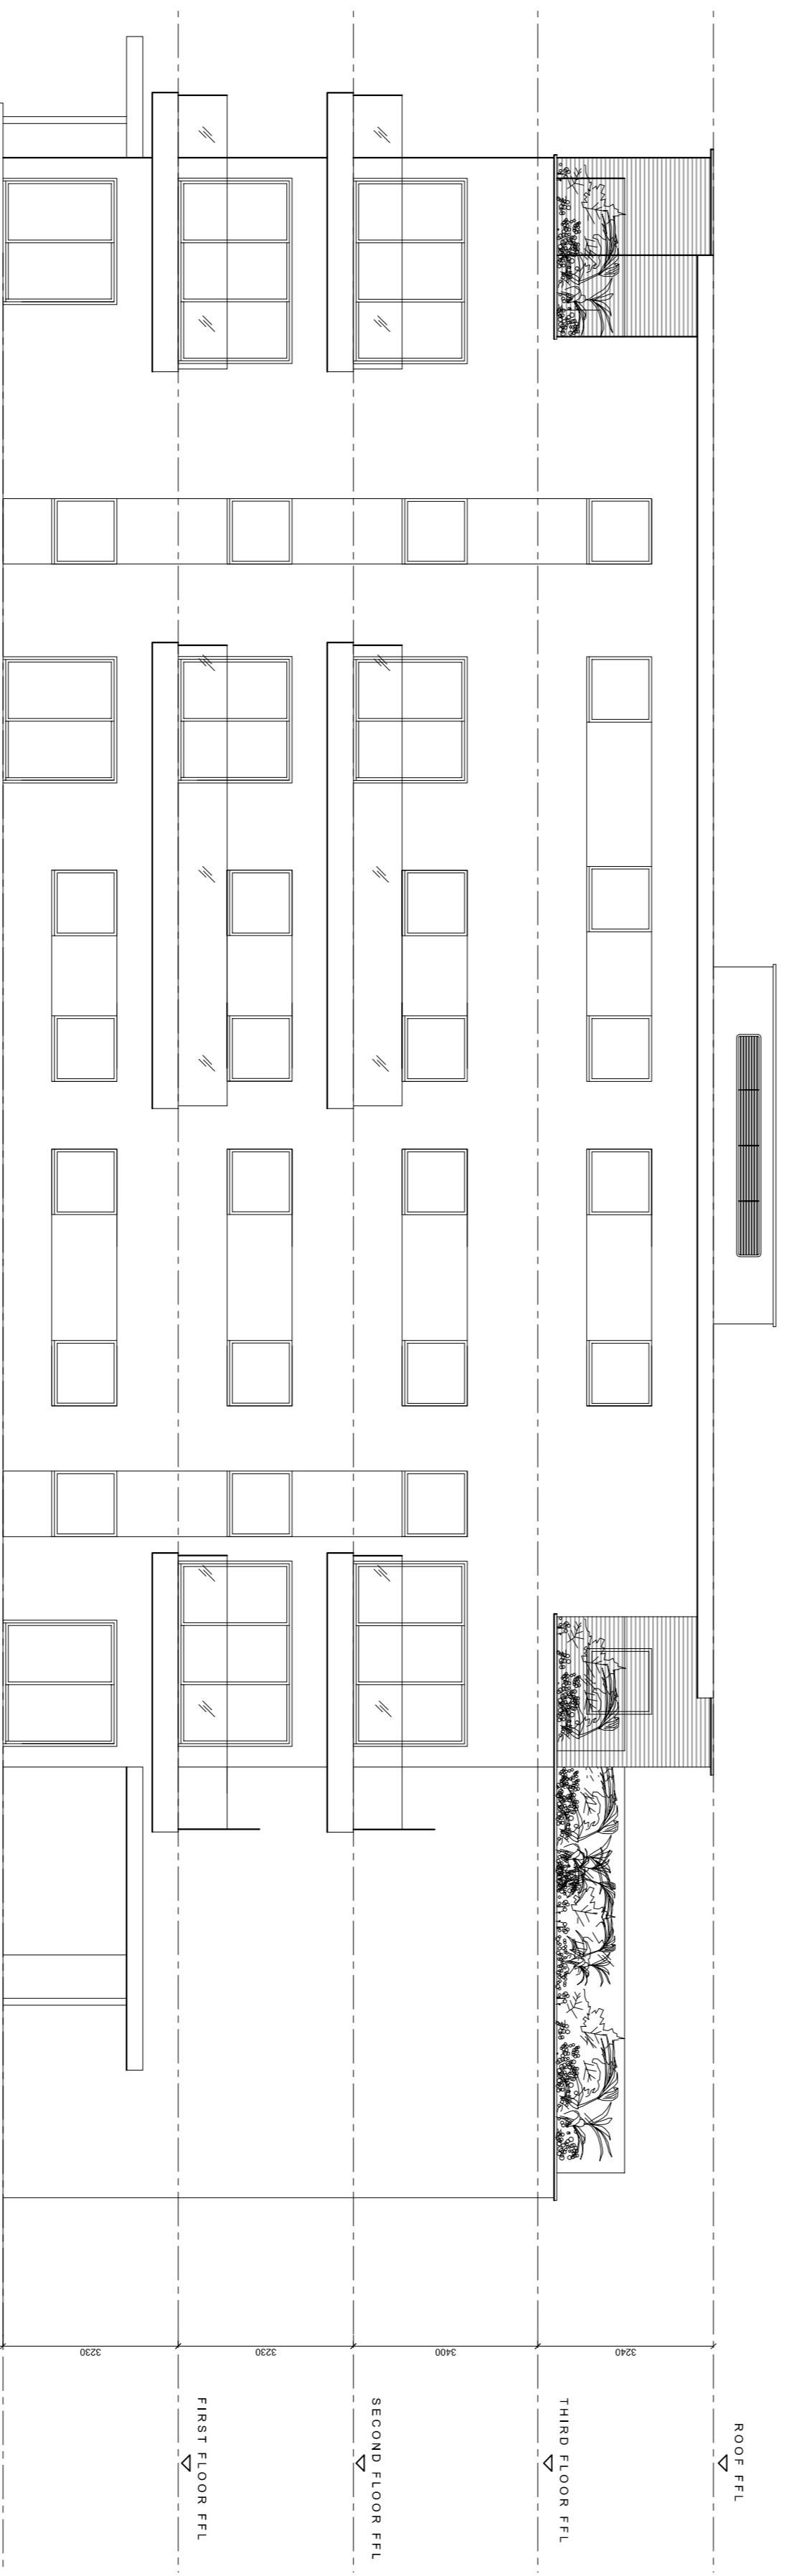

North Elevation

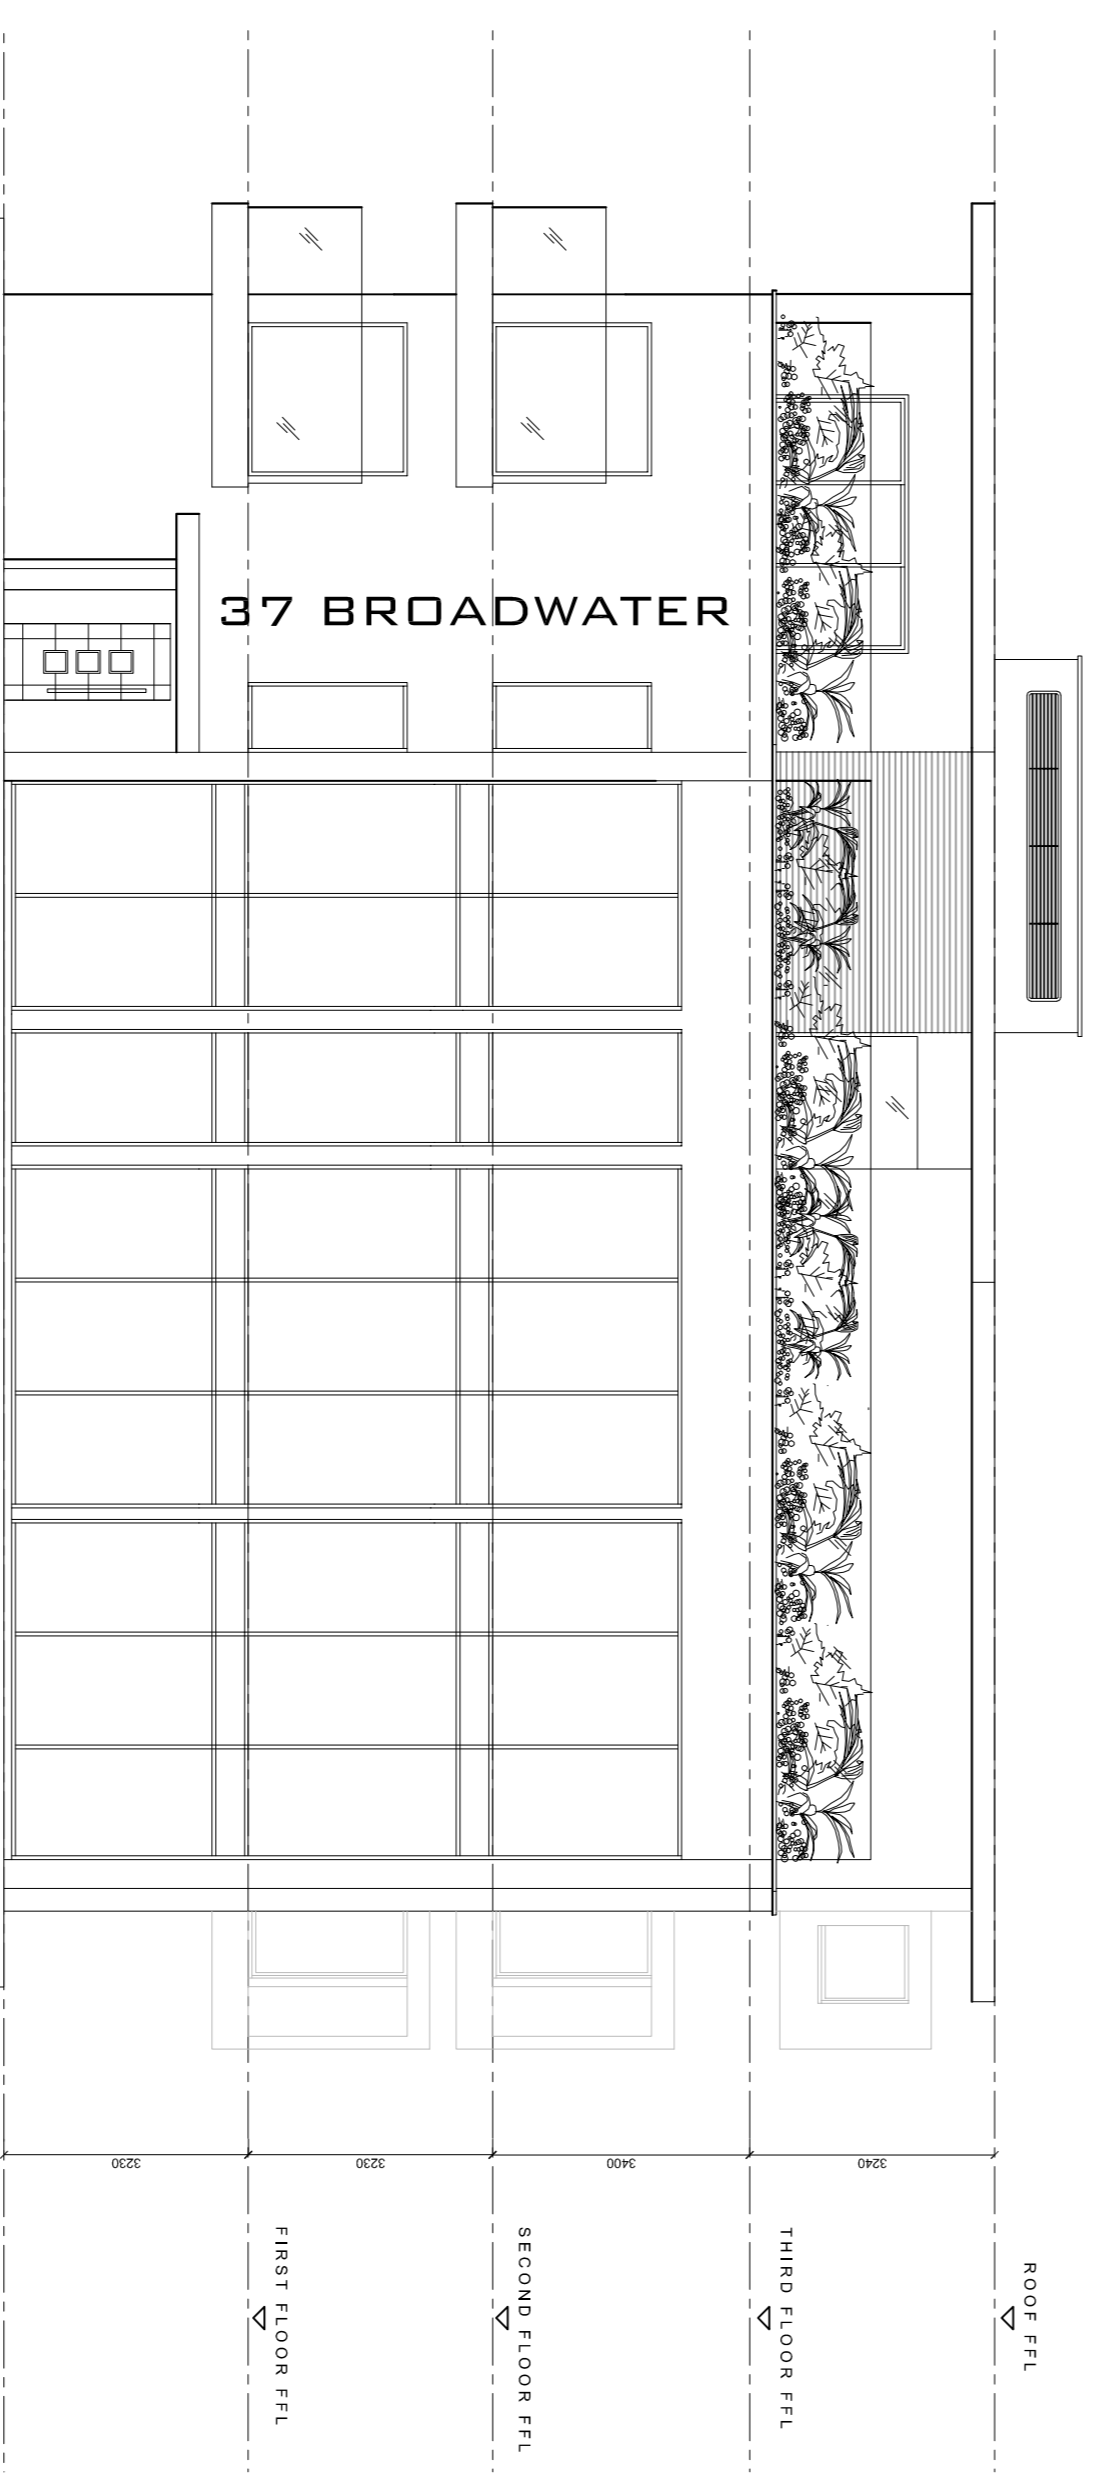

West Elevation

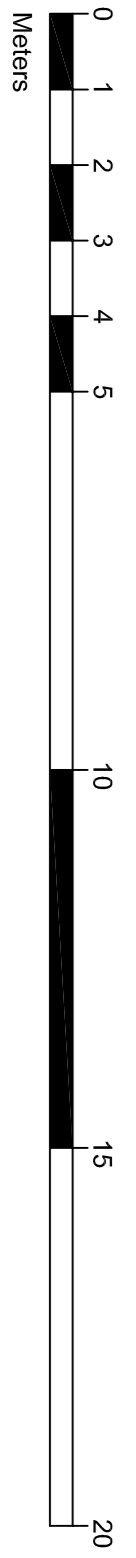

drawing stage
PLANNING

Briffa Phillips
Architecture Design Planning Consultants Project Management

13-21 Highway Hill, St Albans
Tel: 01727 246557
Fax: 01727 731671
www.briffaphillips.com
info@briffaphillips.com

project title: 37 BROADWATER ROAD
WELWYN

scale: 1:100 @ A1
job project: MB
project no: 1583
date: 06/03/2018

drawn: NH
checked: [blank]
drawing no.: 202
revision: [blank]

PROPOSED ELEVATIONS

