




West Elevation

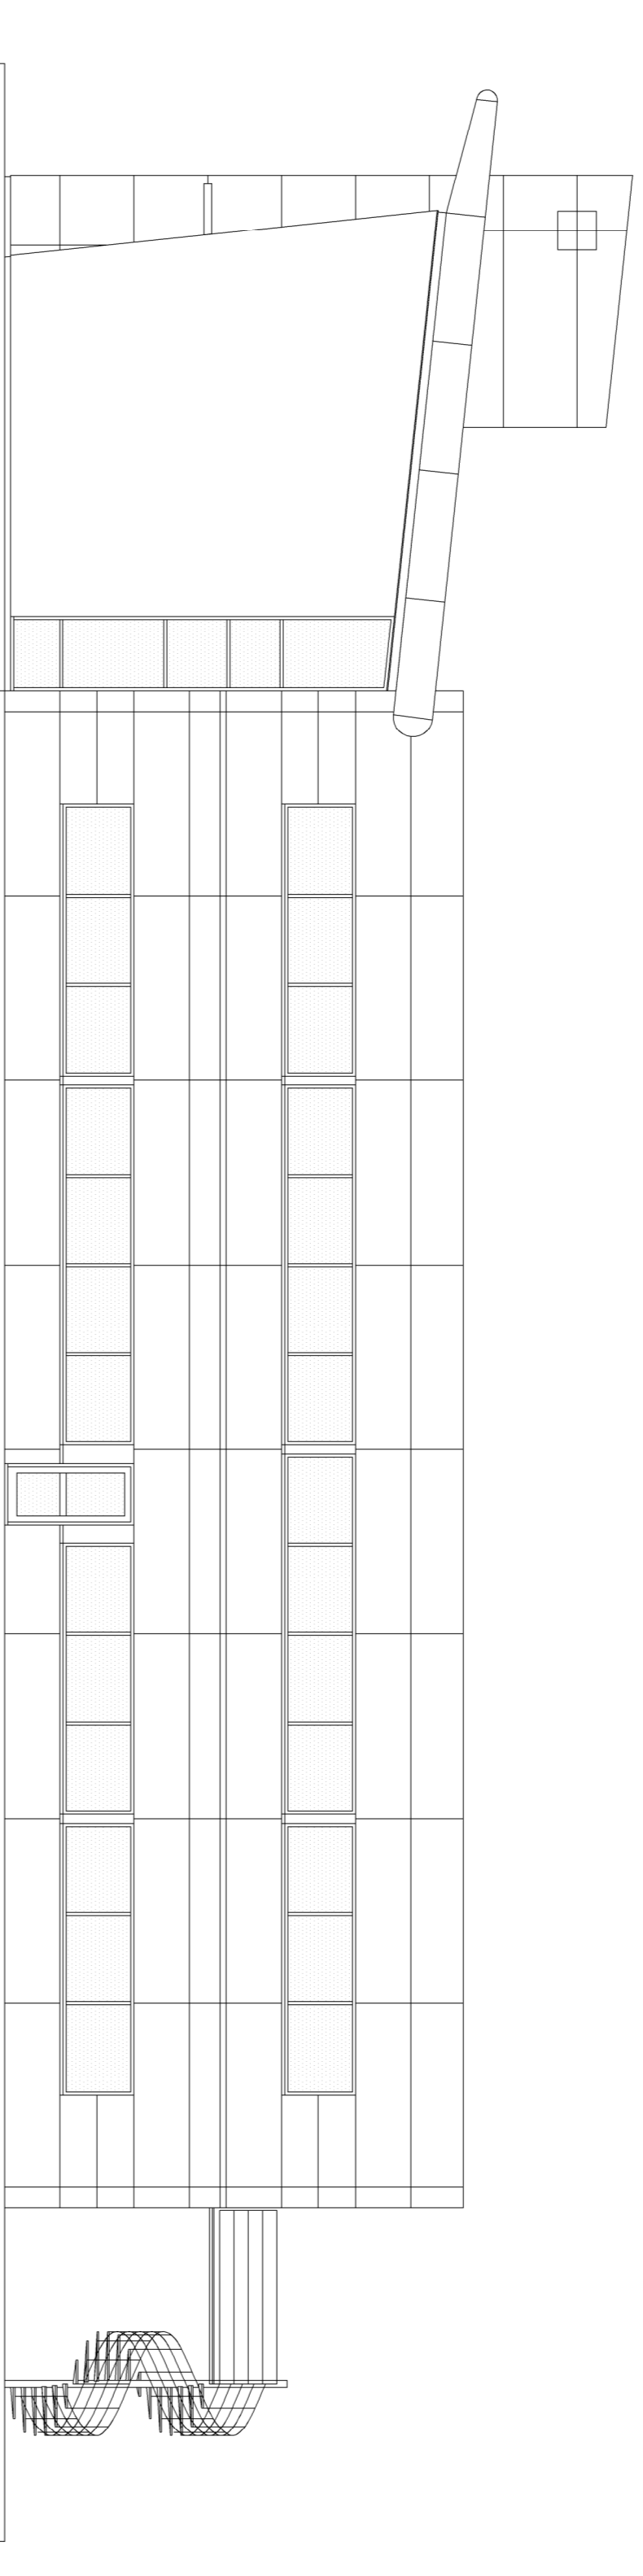

South Elevation

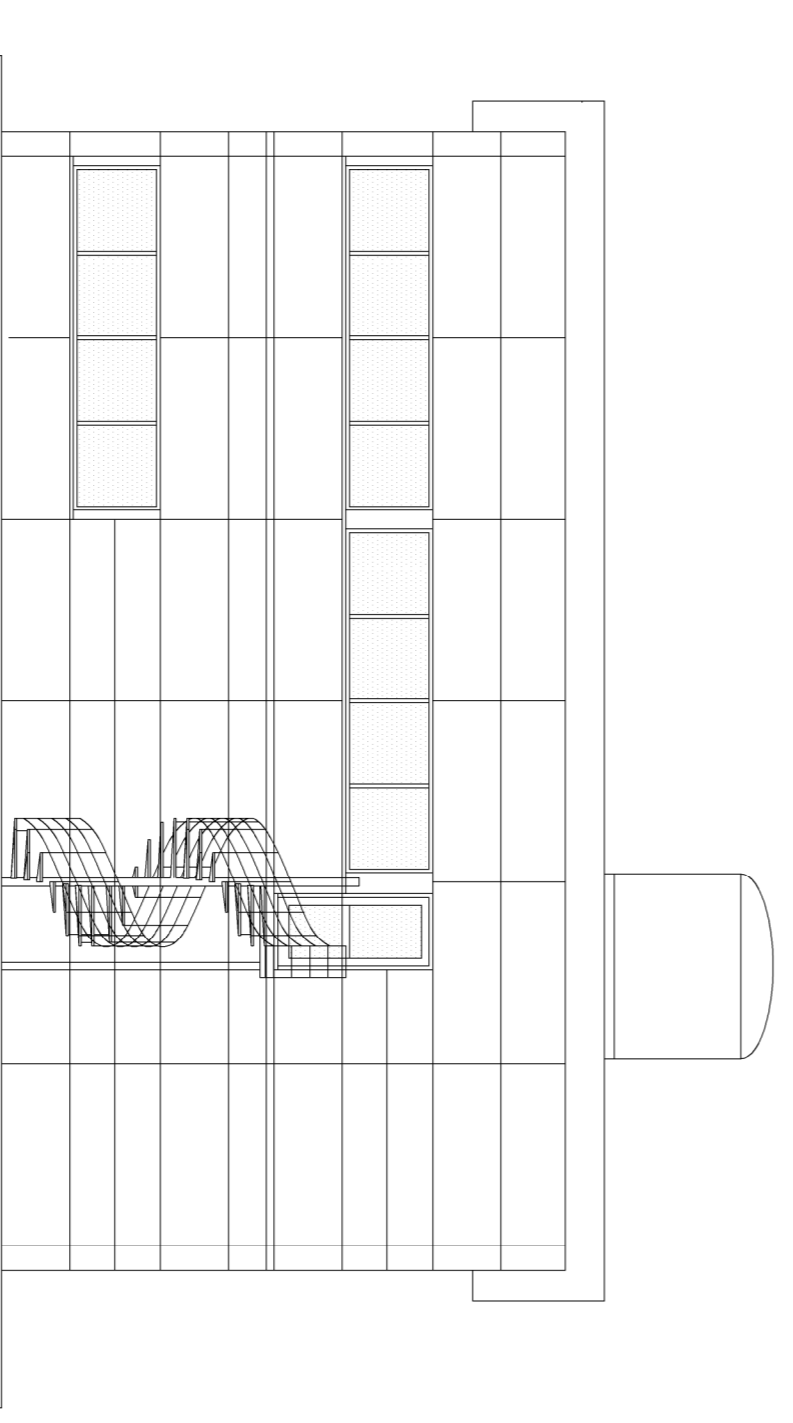

East Elevation

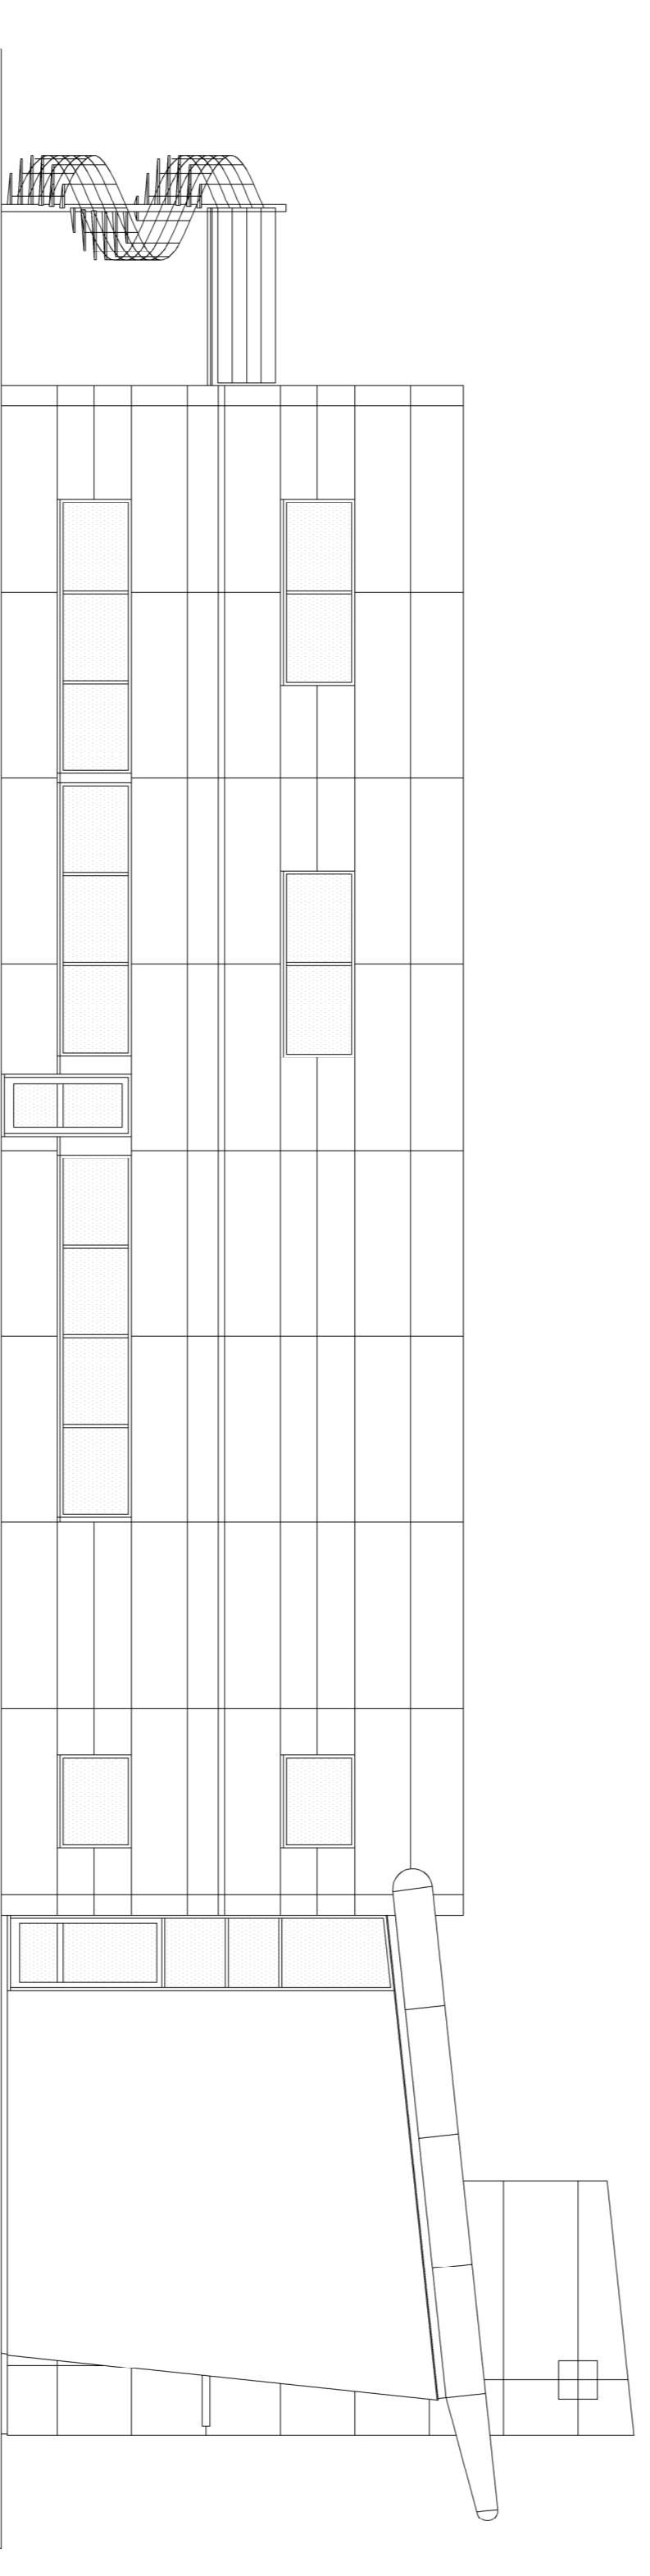

North Elevation

2m 0 2 4 6

1:100

Measurement Bar - When printed to the correct scale the line measures 100mm.

## EXISTING DRAWING

Author: 02.12.2016 JMG The block notes revised.  
Date: JMG

CLIENT Stov New Homes Ltd

PROJECT 37 Brookwater Road, Welwyn Garden City.

DRAWING Existing Elevations


SCALE 1:100 @ A1 DRAWN JMG DATE 25.10.2016

312.AS.02

STUDIO 11

ARCHITECTS

STUDIO 11 ARCHITECTURE LTD, KEystone INNOVATION CENTRE, CROXON ROAD, HERTFORD, Herts, LD24 1JF  
T: 01945 467439 E: design@studio11architecture.co.uk W: www.studio11architecture.co.uk  
OFFICE: THE STAMBOURNE LANE, CAMBRIDGE CB2 3RQ THE ROADSIDE, WISBECH, CAMBRIDGESHIRE CB35 9EF KEystone INNOVATION CENTRE, HERTFORD, NORFOLK RD

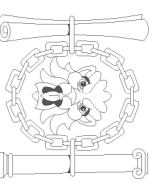

Chartered Institute of  
Architectural Technologists