




South Elevation

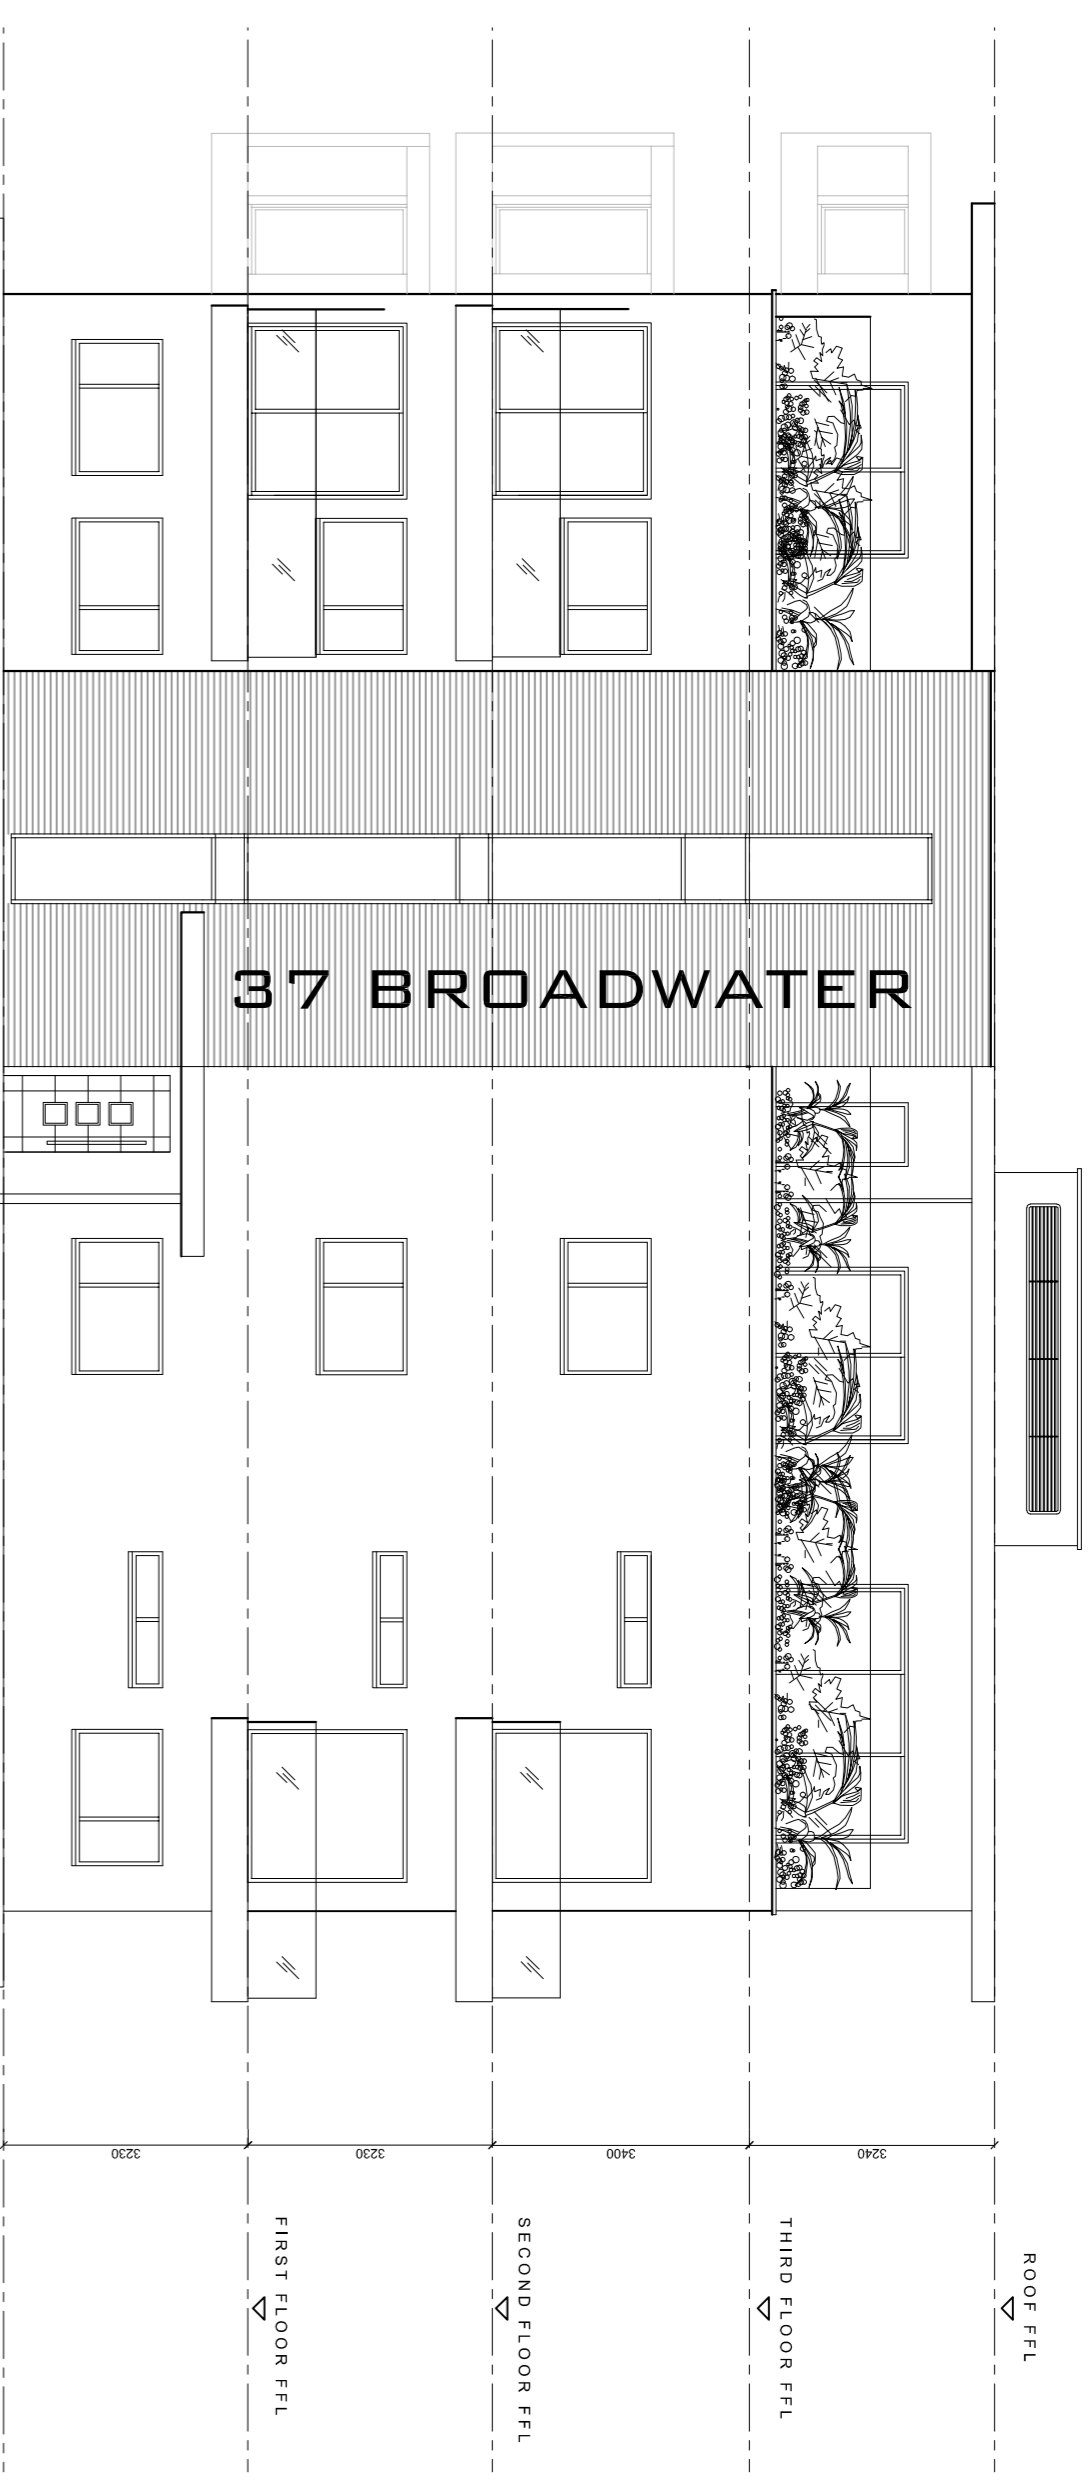


East Elevation

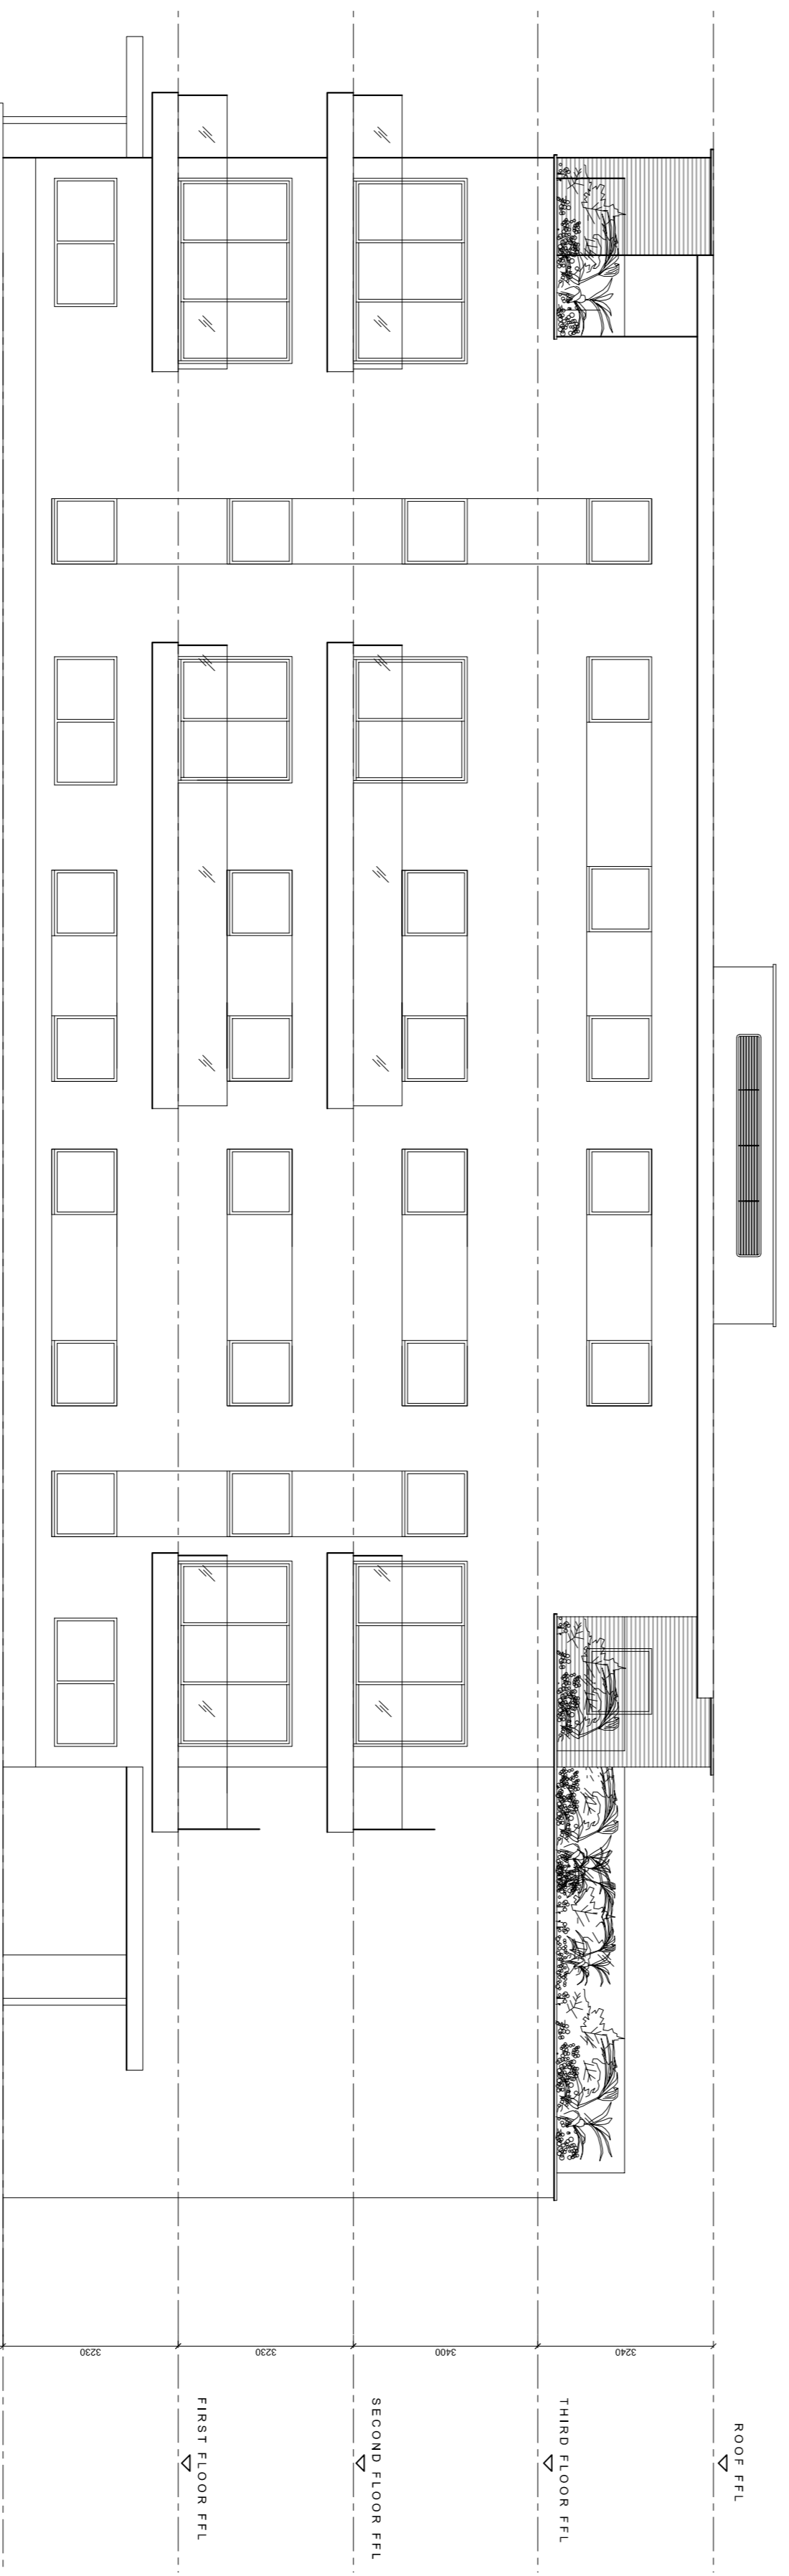

North Elevation

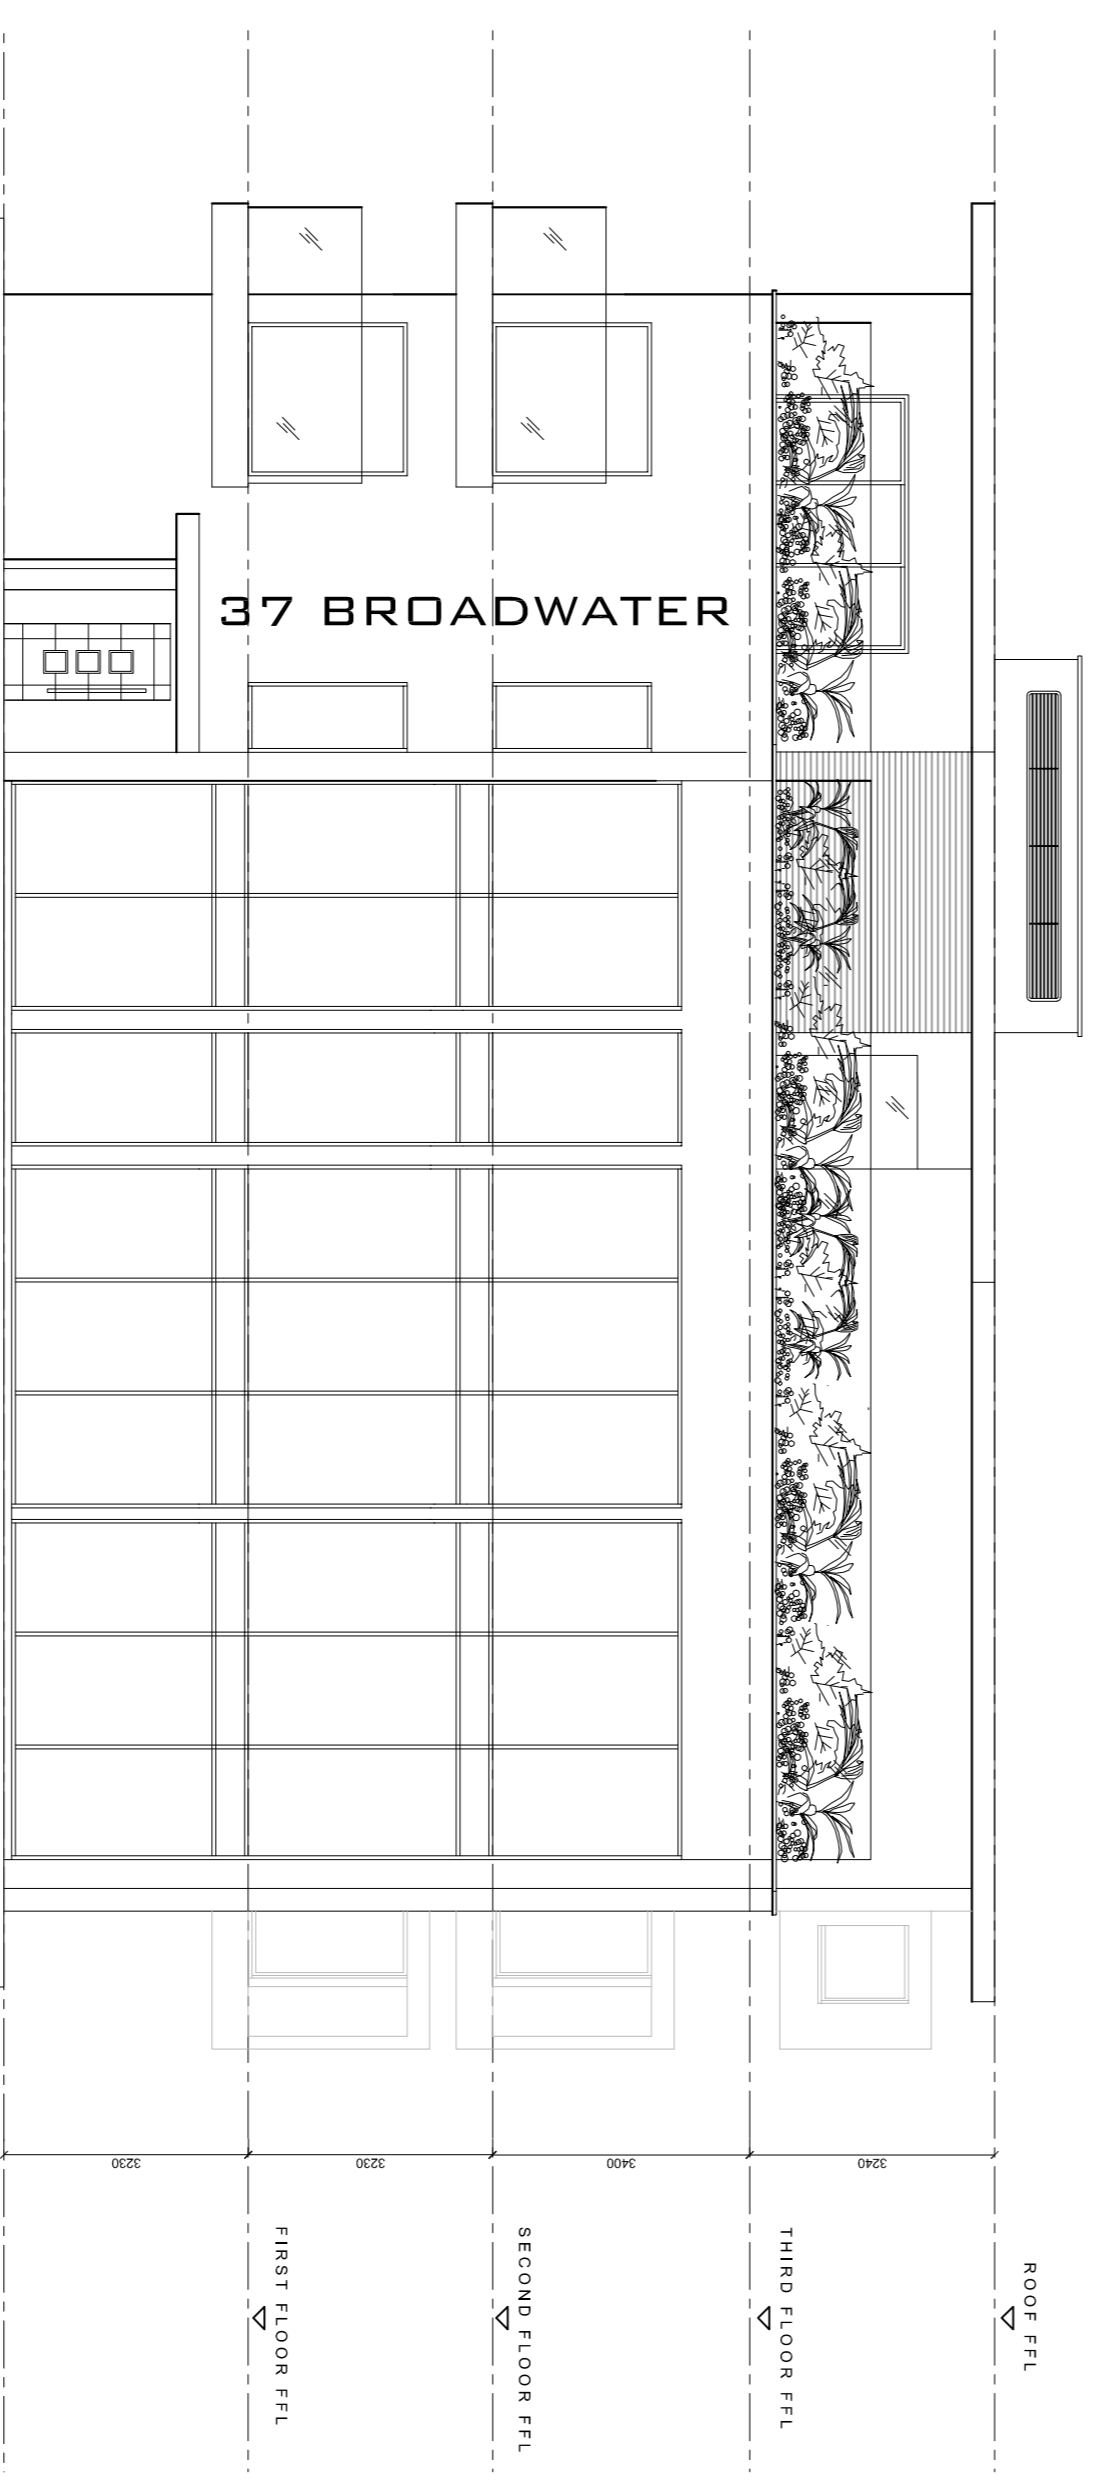

West Elevation

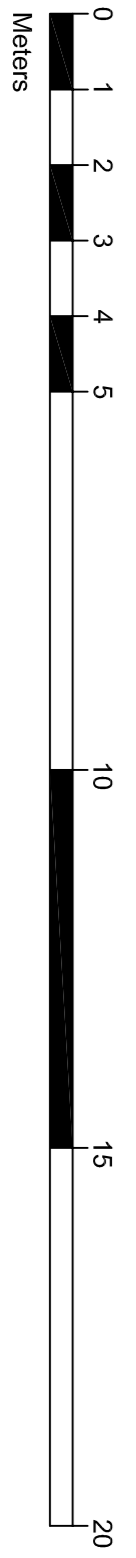

drawing stage  
**PLANNING**

**Briffa Phillips**  
Architecture Design Planning Consultants Project Management

18-21 HOWARD HILL, ST ALBANS  
Tel: 01777 84657  
Fax: 01777 731671  
www.briffaphillips.com  
info@briffaphillips.com

project title: 37 BROADWATER ROAD  
WELWYN

scale: job project  
1:100@A1 MB

date: 20/04/2018  
project no: 1583  
drawing no: 202  
revision: A

drawn: MB  
checked: MB

drawn: MB  
checked: MB

drawn: MB  
checked: MB

